


P.300.3 SOUTH ELEVATION

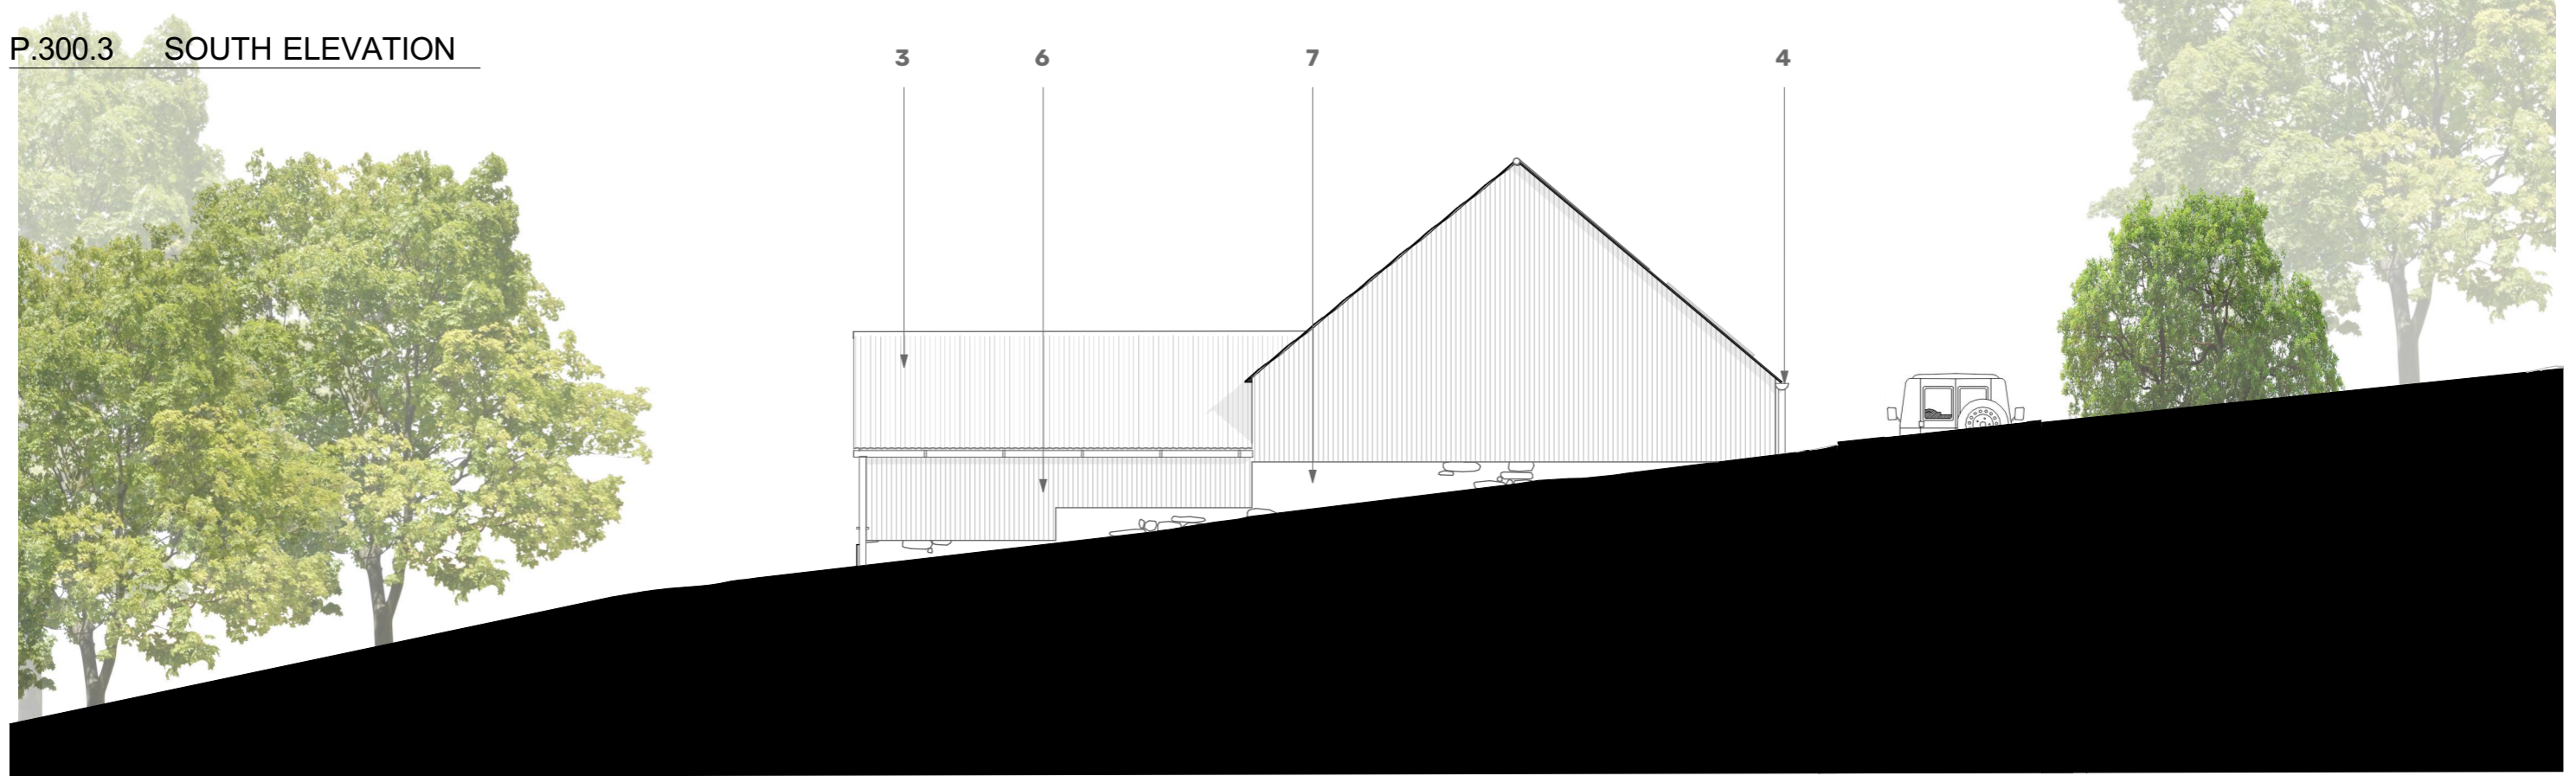

P.300.4 WEST ELEVATION

- | | |
|---|-----------------------------|
| 1. Timber Columns | 6. Vertical Timber Cladding |
| 2. Timber Stable Door | 7. Masonry Plinth Wall |
| 3. Sinusoidal Fibre Cement Roof Coverings | 8. Galvanised Six Bar Gate |
| 4. Galvanised Steel Guttering and Downpipes | 9. 3.No Solar Panels |
| 5. Timber Post and Rail Fence | |

Key Plan

Existing Level + ±0.000
 New Level + ±0.000

SCALE 1:100
 0 1000 2000 3000 4000mm

PRINTED
 15/02/2024

P2 15/02/2024 Planning
 P1 15/12/2023 Planning
 Revision: Date: Description:
DESIGNSCAPE
 ARCHITECTS
 Bath Brewery
 Toll Bridge Road
 Bath BA1 7DE
 T: 01225 858500
 E: enquiries@dscape.co.uk
 www.dscape.co.uk
 Status: **PLANNING**
 Project:
 Barn
 Foxholes Farm
 Title:
 SOUTH and WEST ELEVATION
 as Proposed
 Reference: **391.P.301** Revision: **P2**
 Last issued by: /cm
 First issued: 18/12/2023
 Scale @ A3: 1:100

Notes:
 Responsibility is not accepted for errors made by others scaling from this drawing.

All construction information should be taken from figured dimensions only. Dimensions are in millimeters unless otherwise stated.

All dimensions and conditions to be checked on site prior to preparing drawings or commencing any work.

Any variations or supplementary drawings are to be approved by The Architect.