




PROPOSED FRONT ELEVATION

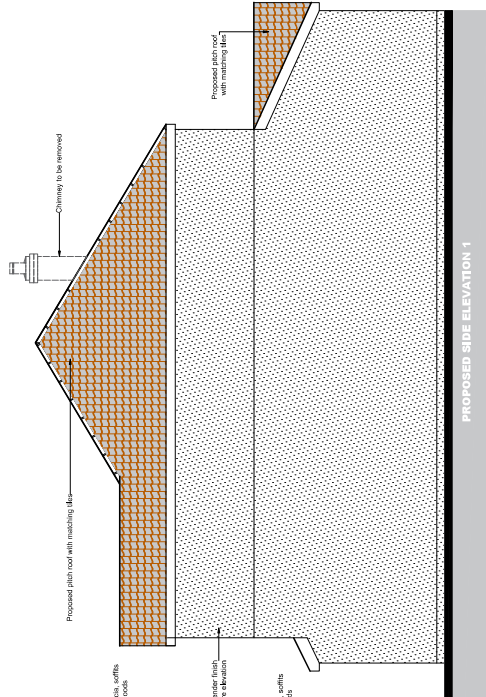


PROPOSED SIDE ELEVATION 1

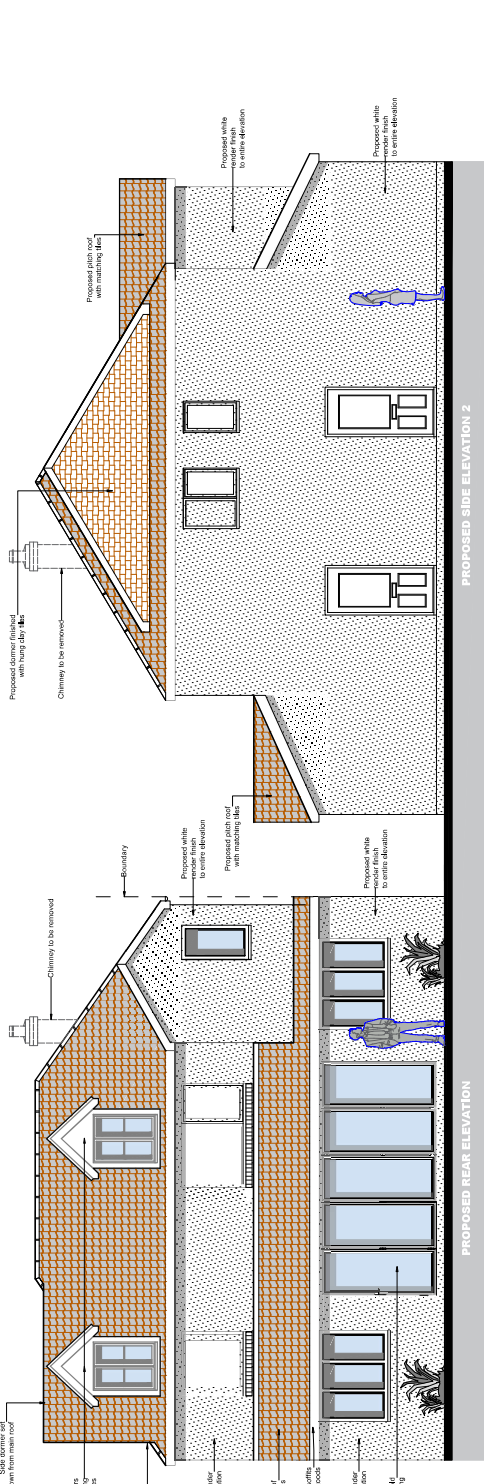

PROPOSED REAR ELEVATION

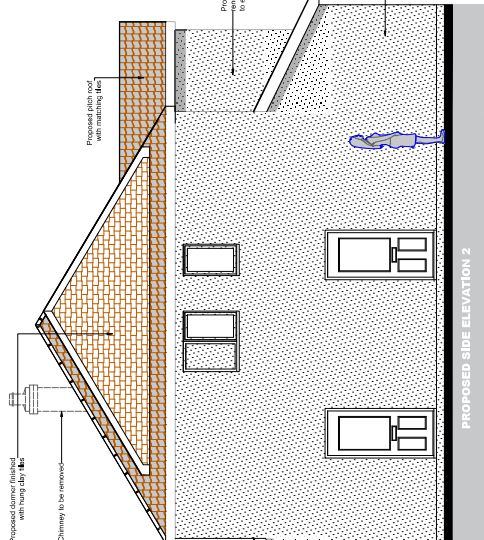

PROPOSED SIDE ELEVATION 2

 

CLIENT	MR KISHAN SINGH
SITE ADDRESS	108 BLUESFORD ROAD SUNBURY B89 4BX
DRAWING TITLE	PROPOSED ELEVATIONS
DATE	18-02-2024
SCALE	1:100 @ A3
DRAWN BY	IMA
DRAWING NO.	100143/REV.01
JOB NO.	1360