


EXISTING ROOF PLAN
SCALE 1:100 @ A3

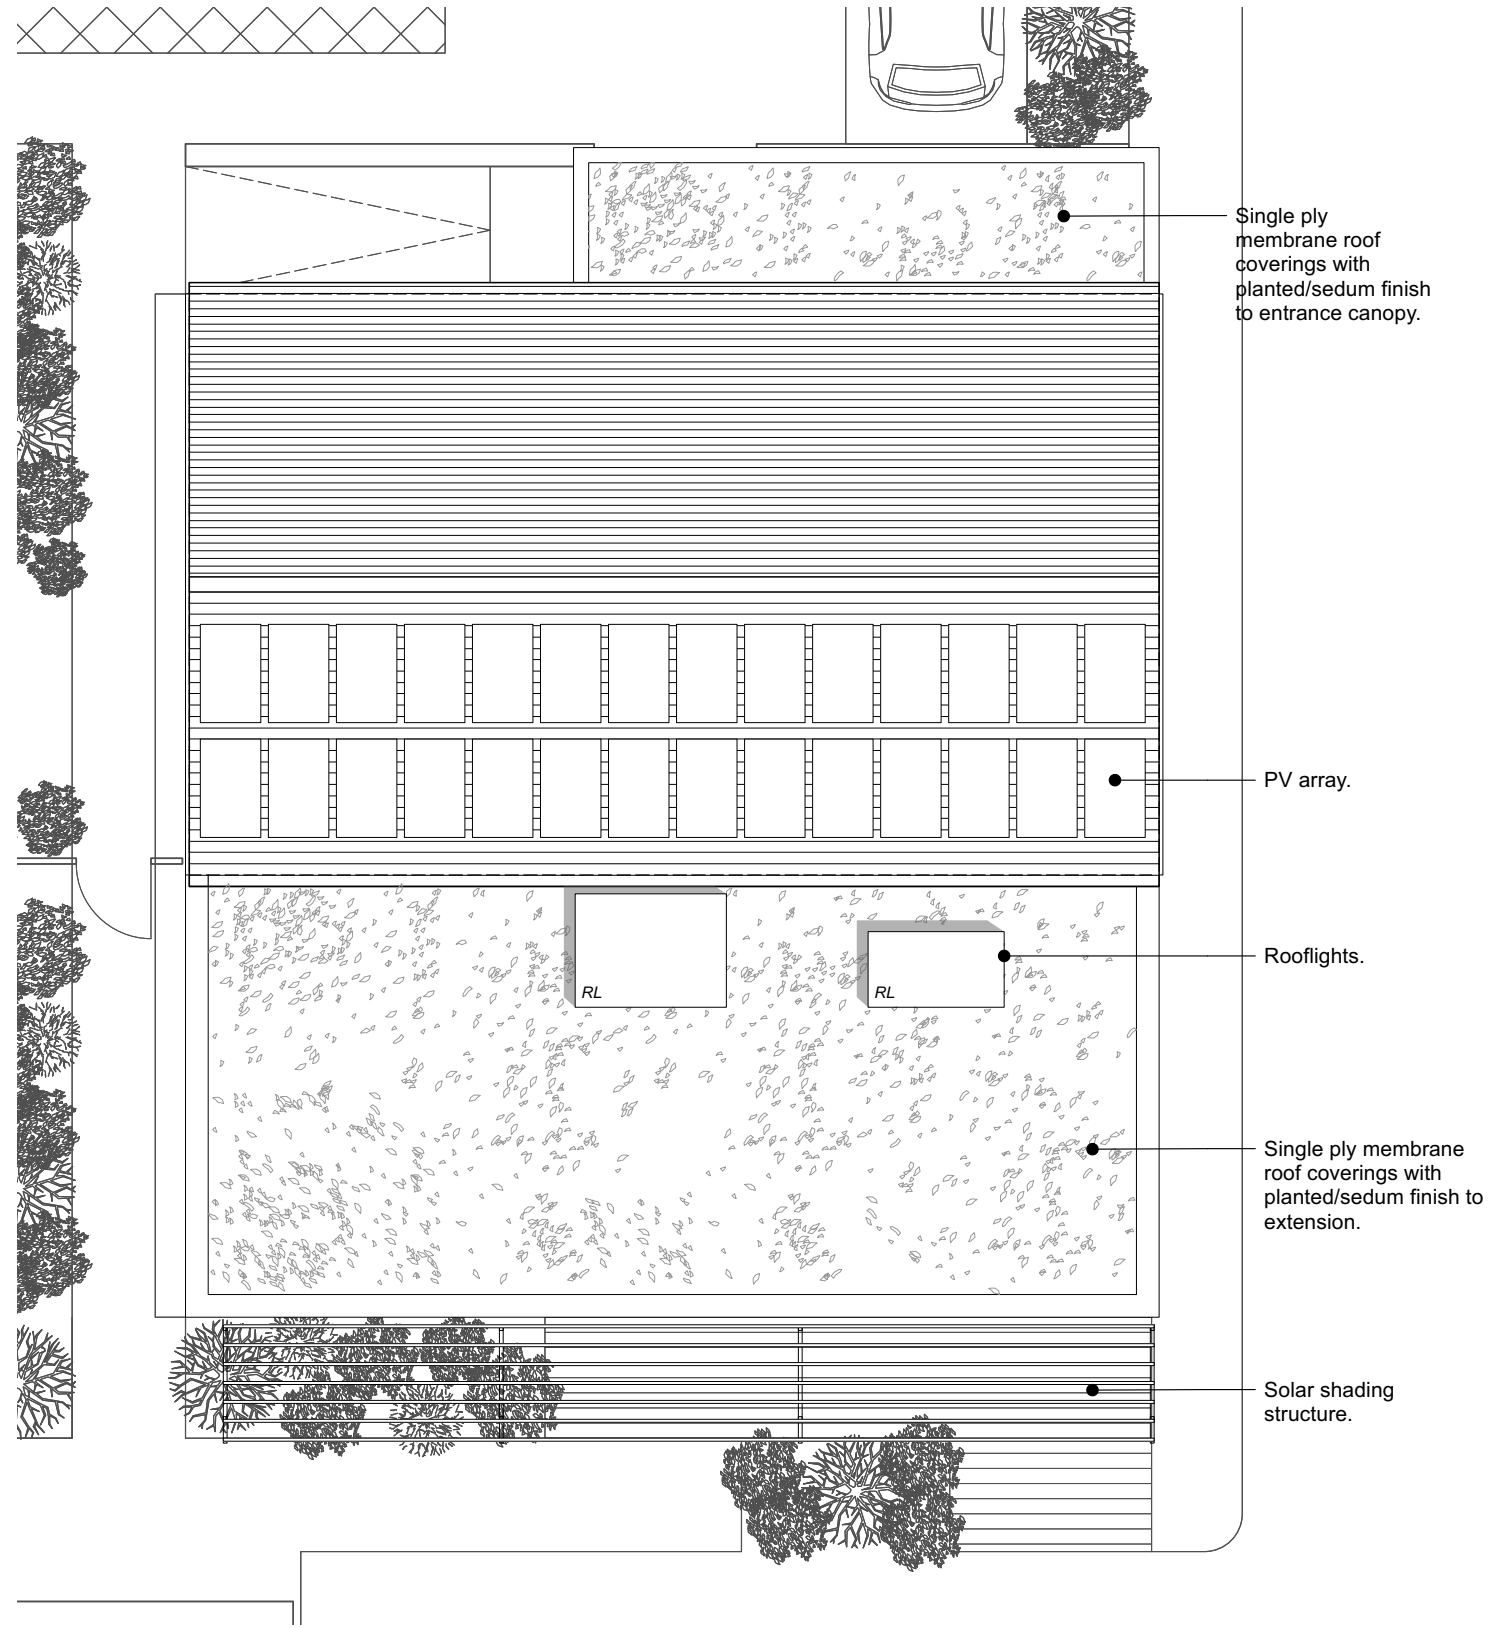

PROPOSED ROOF PLAN
SCALE 1:100 @ A3

0 5 M

studio **four** point **ten**
studio@fourpointten.co.uk
01225 688410

This drawing is not for construction purposes.

DRAWING Roof Plans	DRAWING NO. 71-P-03	SCALE 1:100@A3	REV.	DATE February 2024	JOB TITLE 204 Main Road, Long Hanborough, OX29 8LA
---------------------------	----------------------------	-----------------------	-------------	---------------------------	---