




NORTH ELEVATION
SCALE 1:100 @ A3

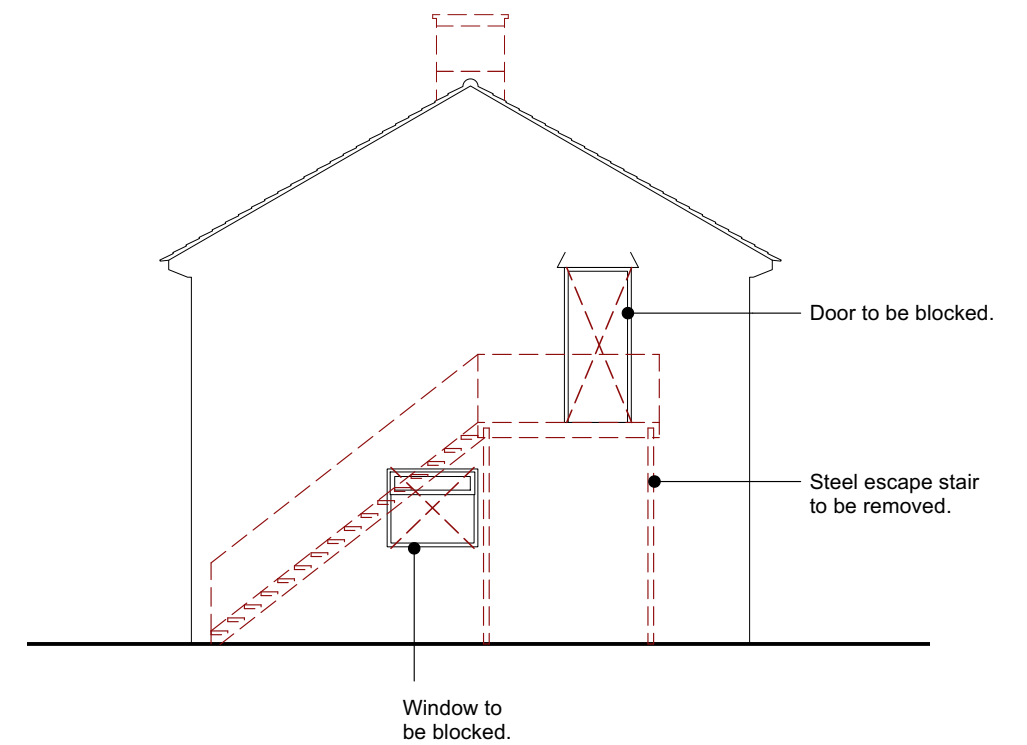


EAST ELEVATION
SCALE 1:100 @ A3

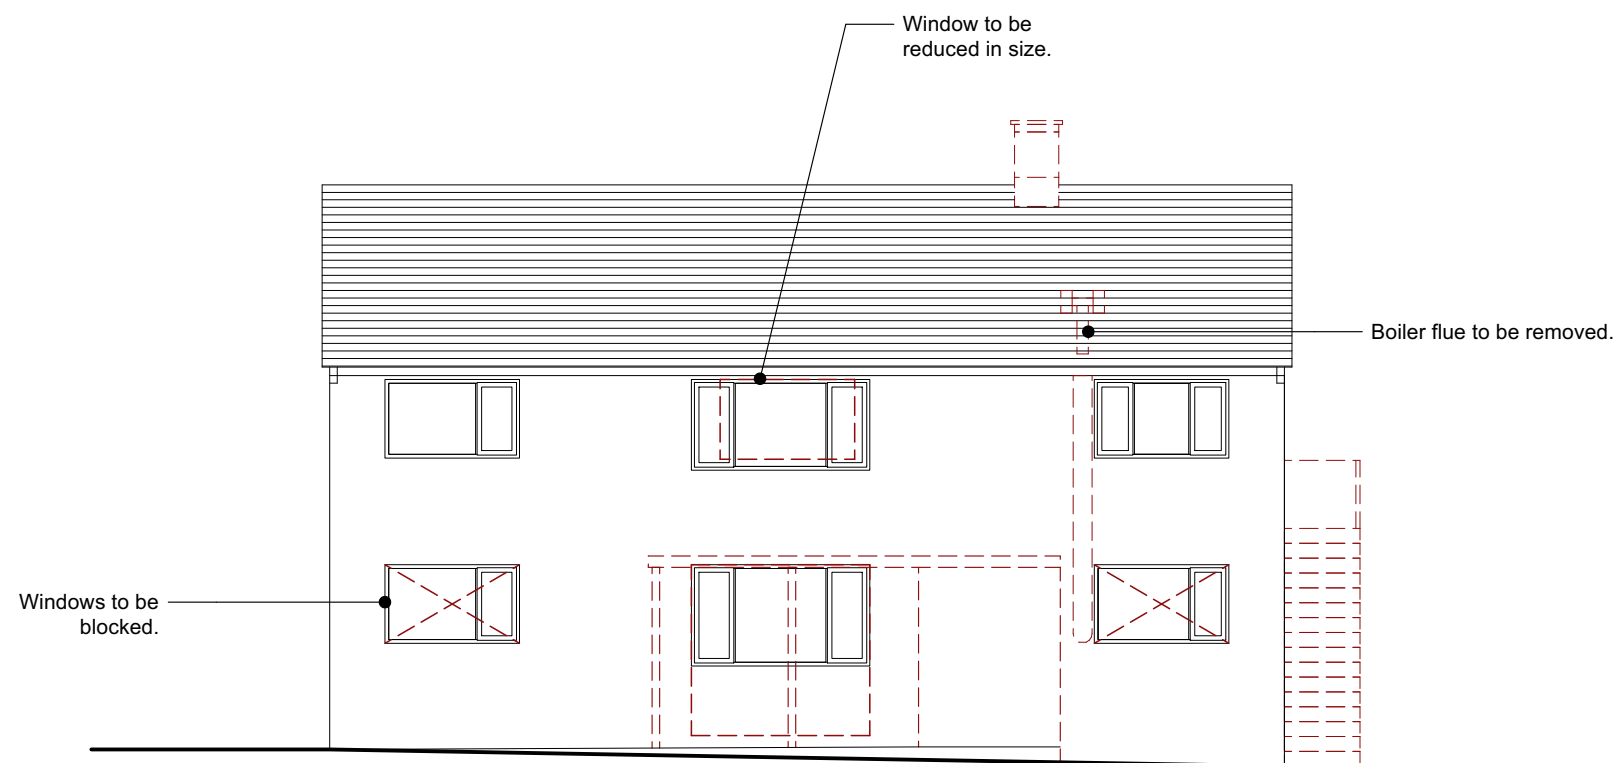

SOUTH ELEVATION
SCALE 1:100 @ A3

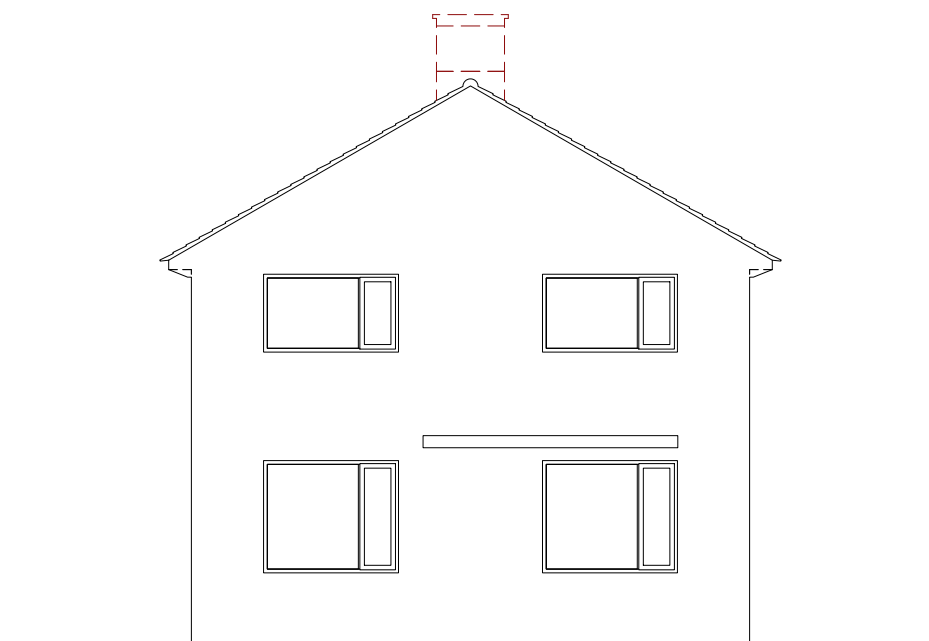

WEST ELEVATION
SCALE 1:100 @ A3

 

This drawing is not for construction purposes.

DRAWING Existing Elevations	DRAWING NO. 71-E-03	SCALE 1:100@A3	REV.	DATE February 2024	JOB TITLE 204 Main Road, Long Hanborough, OX29 8LA
------------------------------------	----------------------------	-----------------------	-------------	---------------------------	---

studio fourpointen
studio@fourpointten.co.uk
01225 688410