




NORTH ELEVATION
SCALE 1:100 @ A3

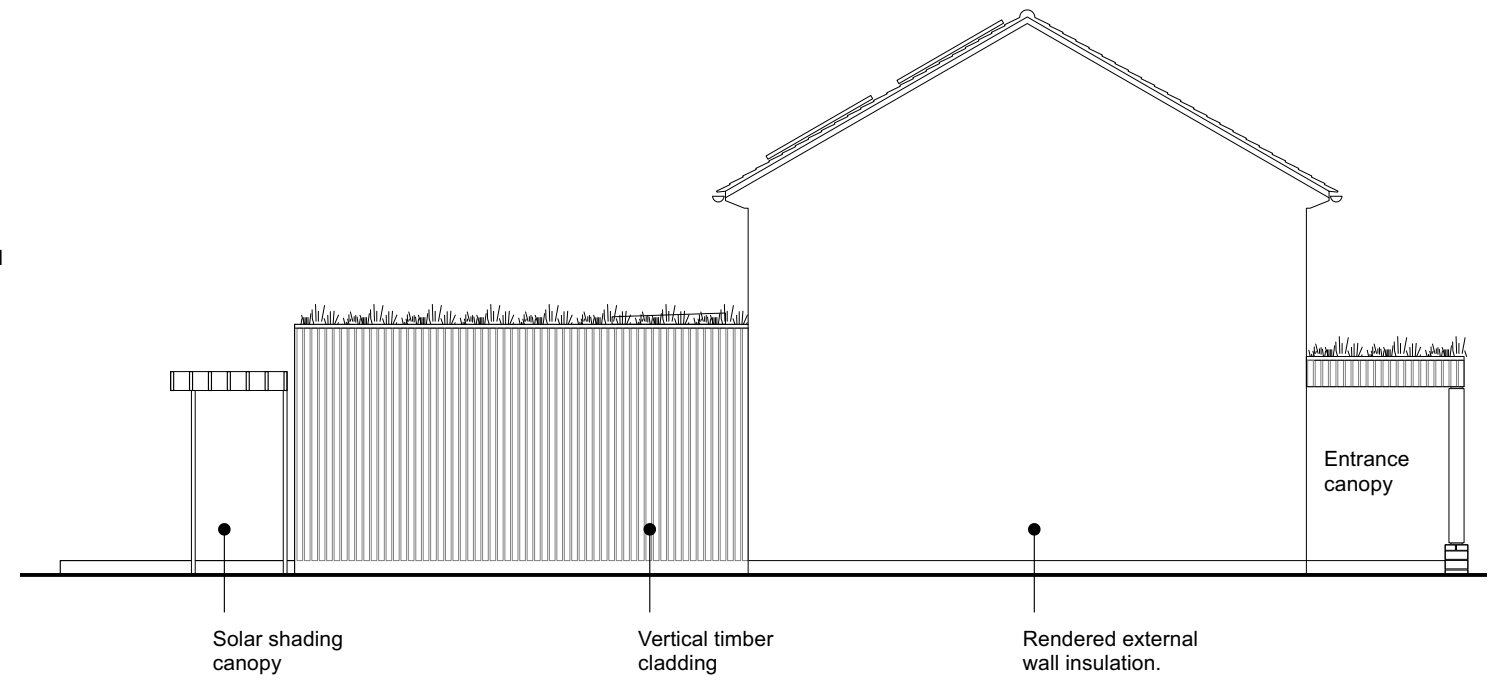

EAST ELEVATION
SCALE 1:100 @ A3

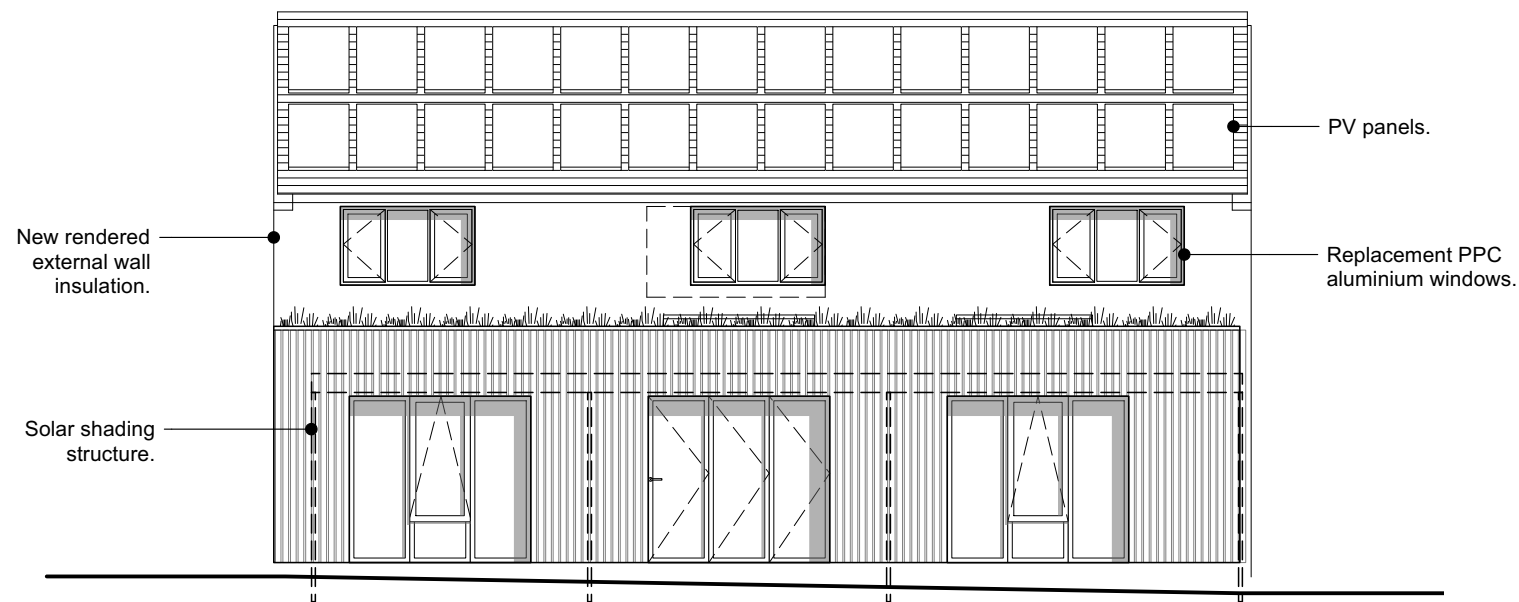

SOUTH ELEVATION
SCALE 1:100 @ A3

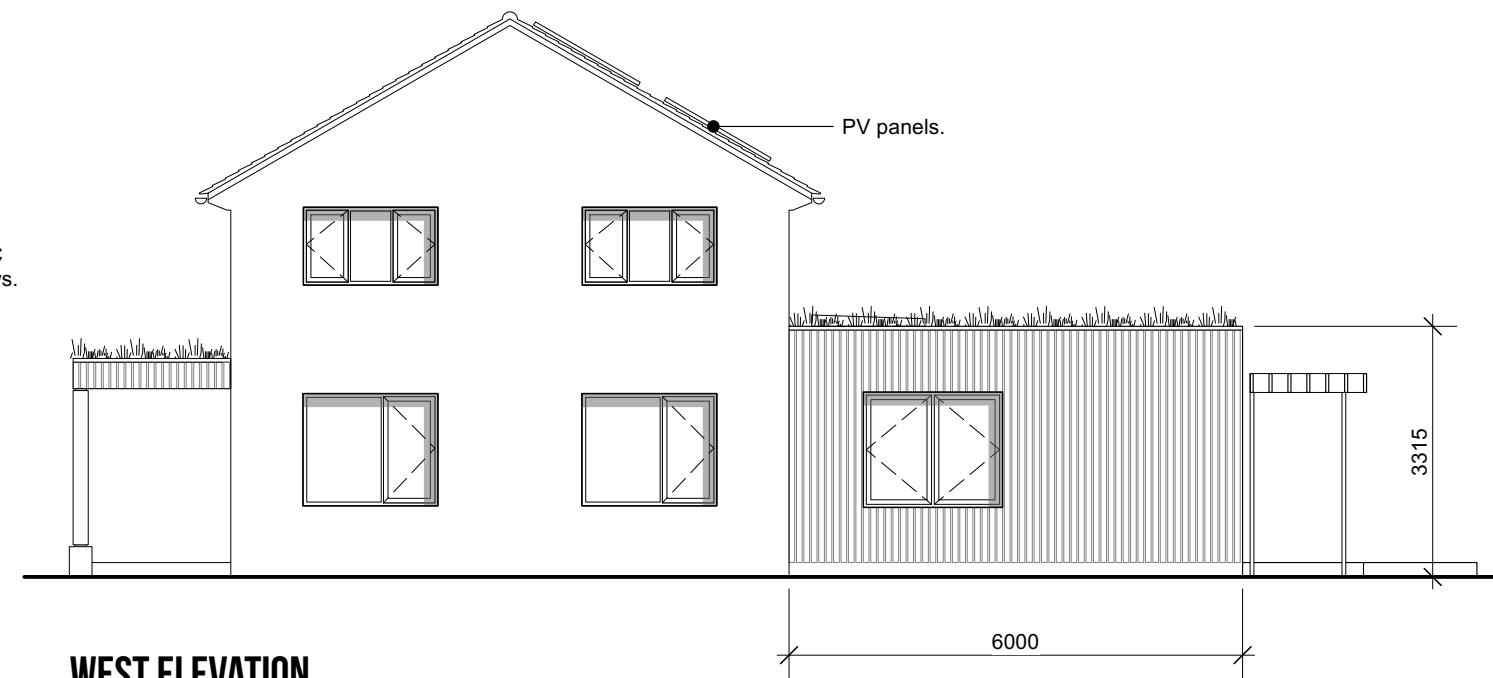

WEST ELEVATION
SCALE 1:100 @ A3

