




- Grass
- Patio tiles
- Gravel grid

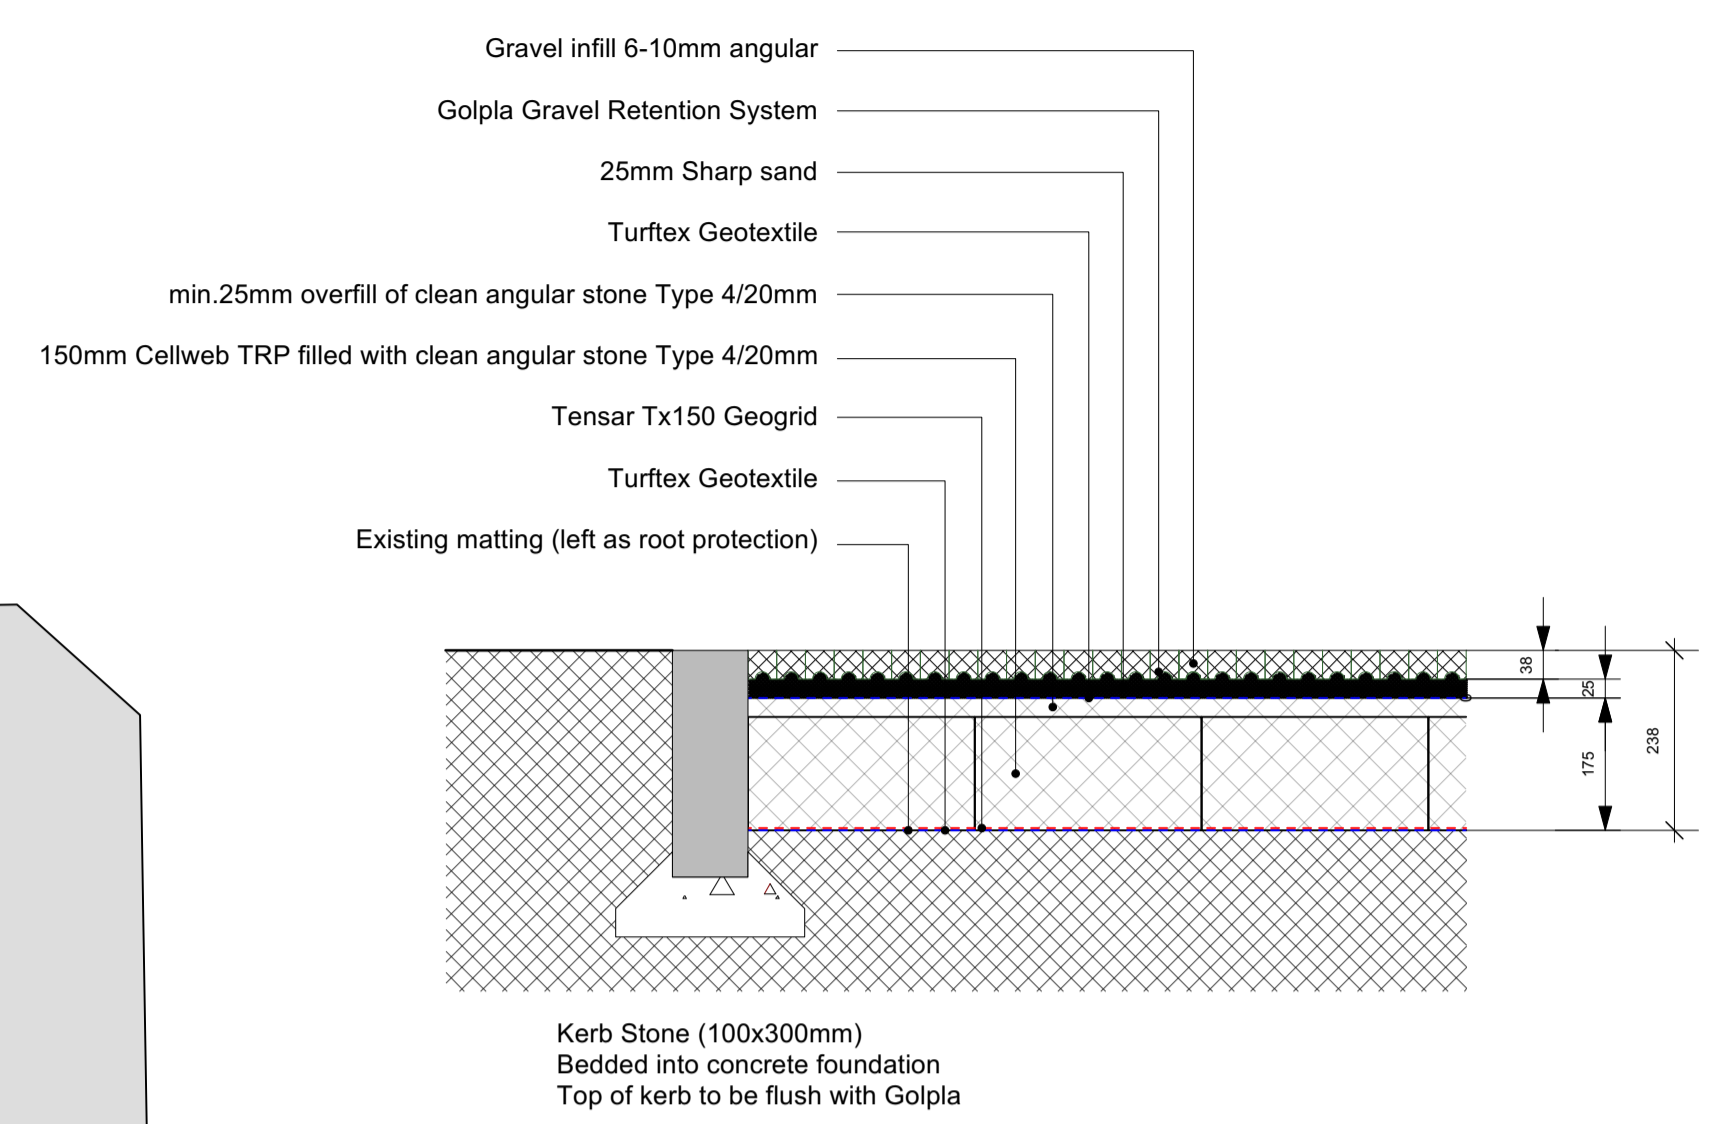

**DET** Gravel Grid Detail  
**01** 1:10

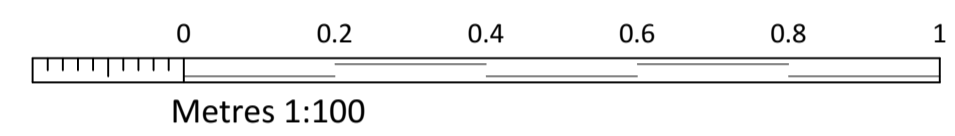

**PLN** Proposed Site Plan  
**01** 1:100

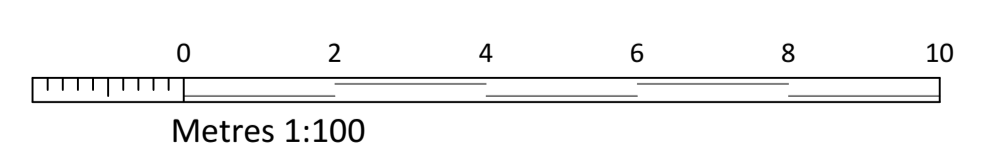

Rev A: 23/02/2024. Amended red line boundary.



**PAUL STEVENS ARCHITECTURE LTD**  
Unit 3 Boathouse Meadow Business Park  
Cherry Orchard Lane  
Salisbury  
Wiltshire  
SP2 7LD

Tel No: 01722 349384  
THIS DRAWING IS COPYRIGHT. IT MUST NOT BE COPIED, USED OR DISCLOSED TO THIRD PARTIES WITHOUT PRIOR PERMISSION.

PROJECT:  
**2 Dunkirt Lane  
Abbotts Ann  
Andover  
SP11 7BB**

DRAWING:  
**Proposed  
Site Plan & Details**

SCALE: 1:100 & 1:10 @ A1  
DATE: 02 2024

DESIGN:  PLANNING;  BLDG REGS;  
TENDER:  CONSTRUCTION;

DRAWN: DJH  
CHECKED: DATE: 15/02/2024  
JOB No: **1032**

DWG No: **05** REV: **A**

CURRENT:   
SUPERSEDED: