


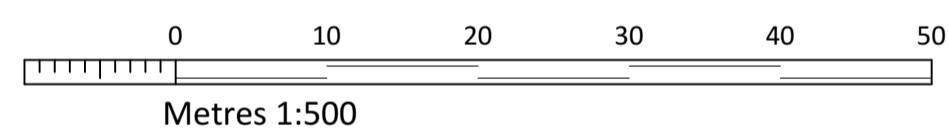



**PLN** Existing Location Plan  
**01** 1:500



- T1 Silver Holly - Ilex aquifolium 'Argentea Marginata'
- T2 Conifer



**PLN** Proposed Site Plan  
**02** 1:200

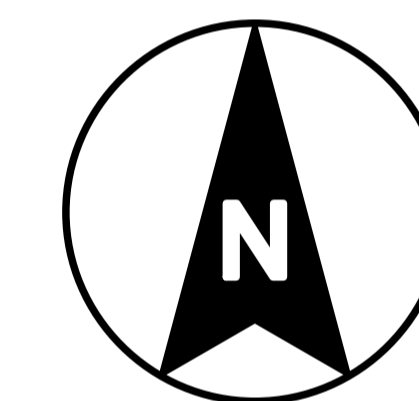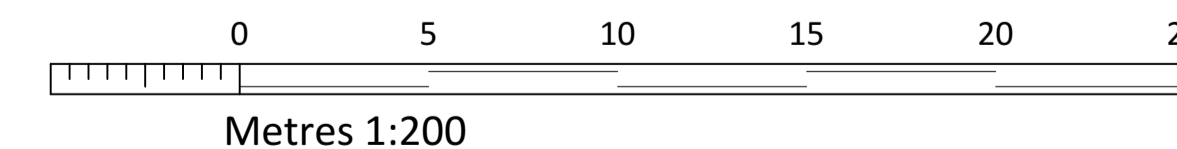

Rev B: 23/02/2024. Amended red line boundary.  
Rev A: 14/02/2024. Amended plans & trees added.



**PAUL STEVENS ARCHITECTURE LTD**  
Unit 3 Boathouse Meadow Business Park  
Cherry Orchard Lane  
Salisbury  
Wiltshire  
SP2 7LD

Tel No: 01722 349384  
THIS DRAWING IS COPYRIGHT. IT MUST NOT BE COPIED, USED OR DISCLOSED TO THIRD PARTIES WITHOUT PRIOR PERMISSION.

PROJECT:  
**2 Dunkirt Lane  
Abbotts Ann  
Andover  
SP11 7BB**

DRAWING:  
**Existing/Proposed  
Location/Site Plan**

SCALE: 1:500 & 1:200 @ A1  
DATE: 02 2024

DESIGN:  PLANNING:  BLDG REGS:   
TENDER:  CONSTRUCTION:

DRAWN: DJH  
CHECKED: DATE: 14/02/2024

JOB No:  
**1032**

DWG No: **04** REV: **B**

CURRENT:   
SUPERSEDED: