




EXISTING FRONT ELEVATION
1:50

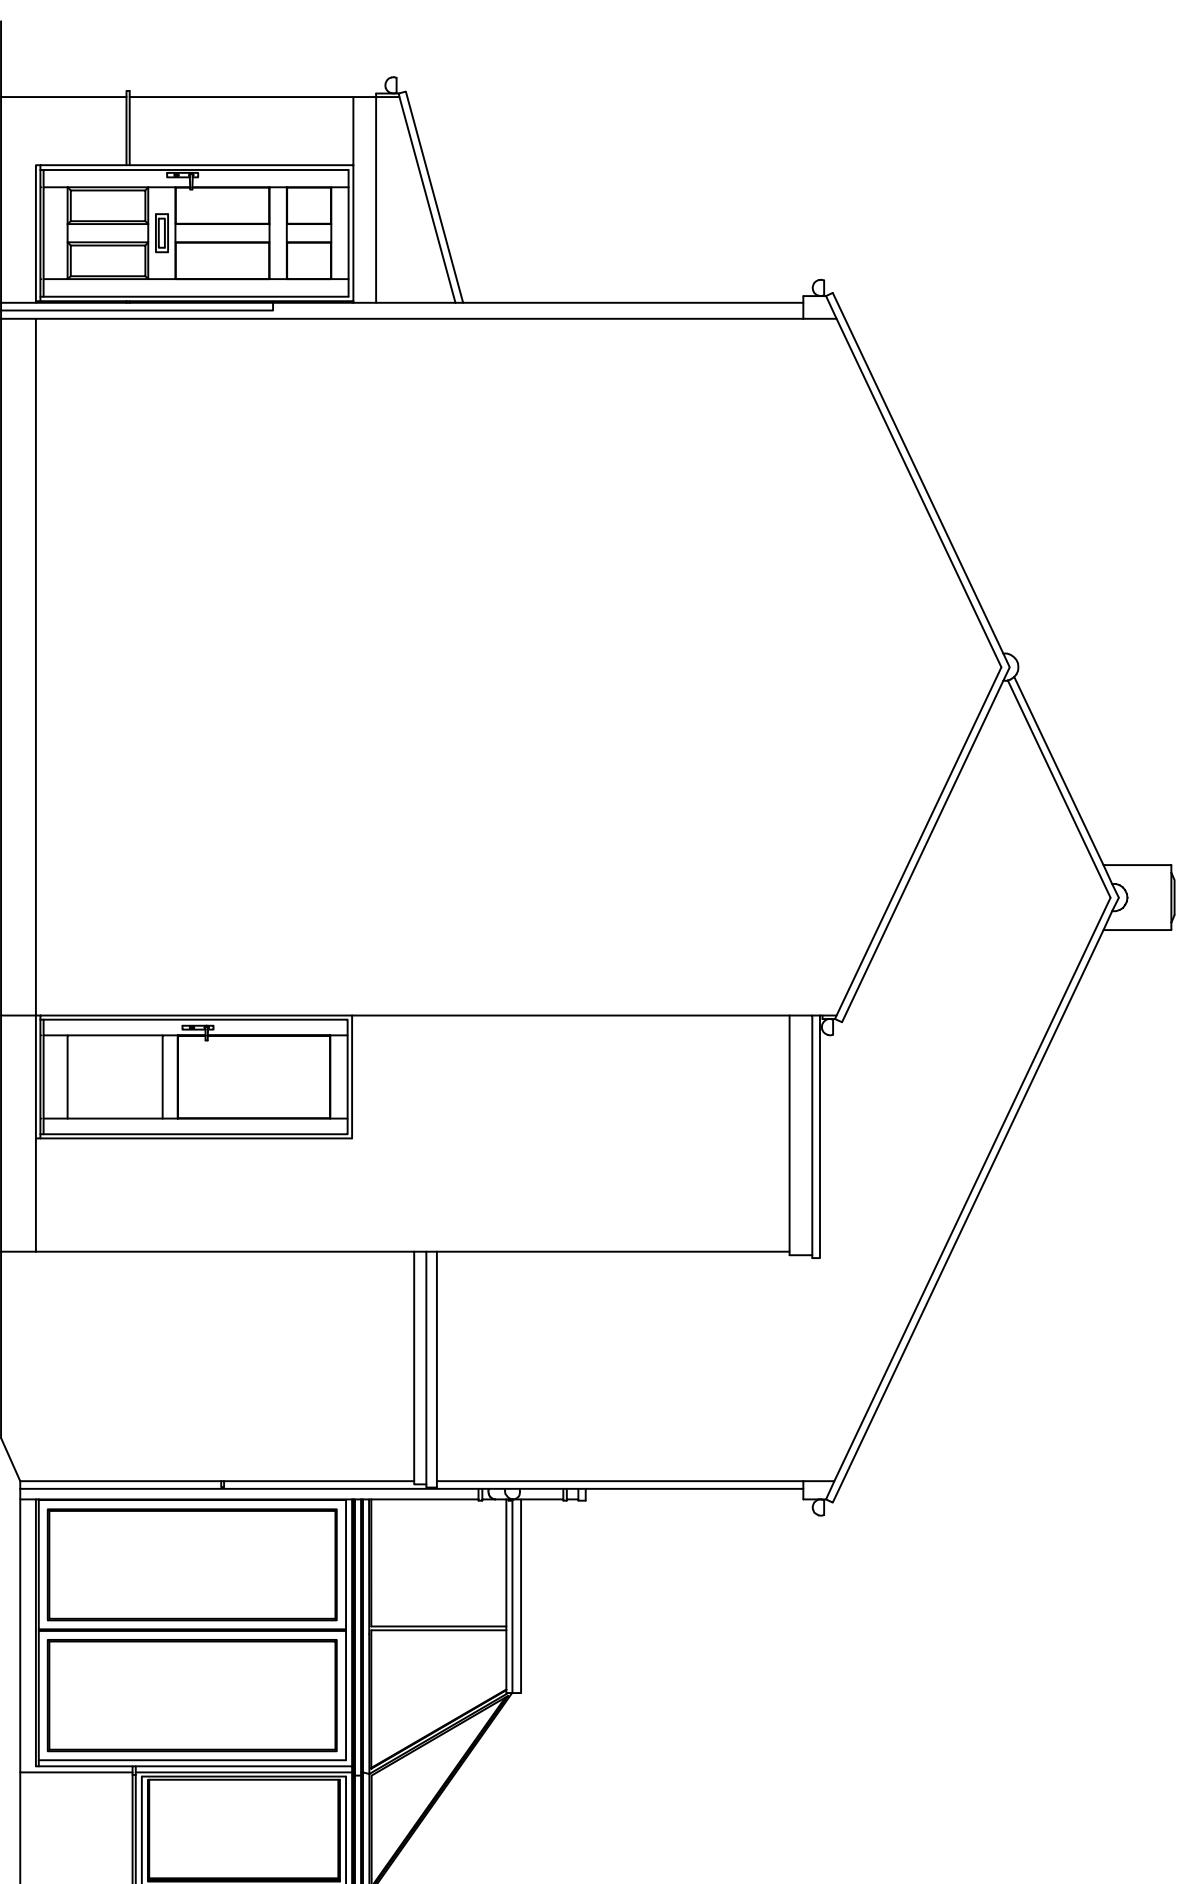


EXISTING SIDE ELEVATION
1:50

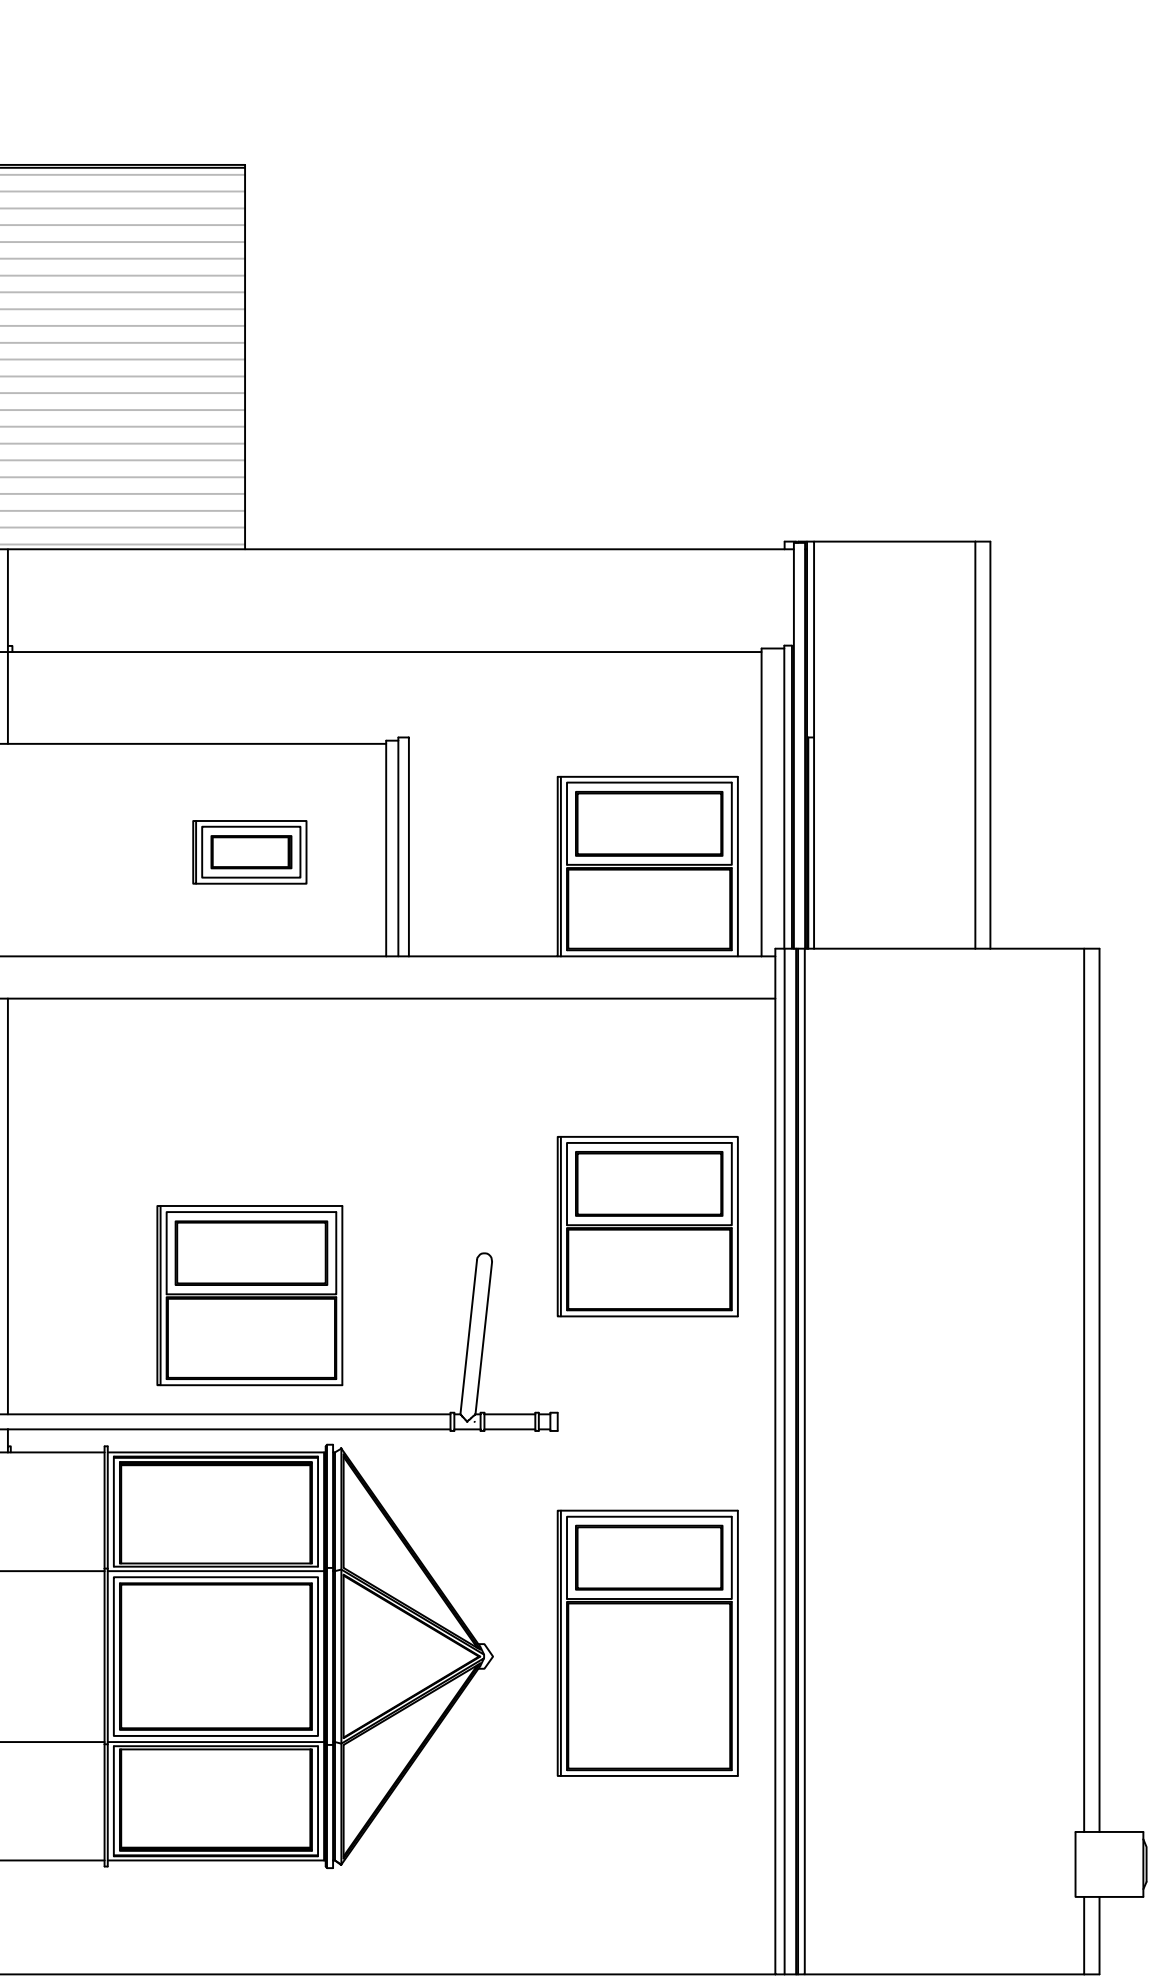

EXISTING REAR ELEVATION
1:50

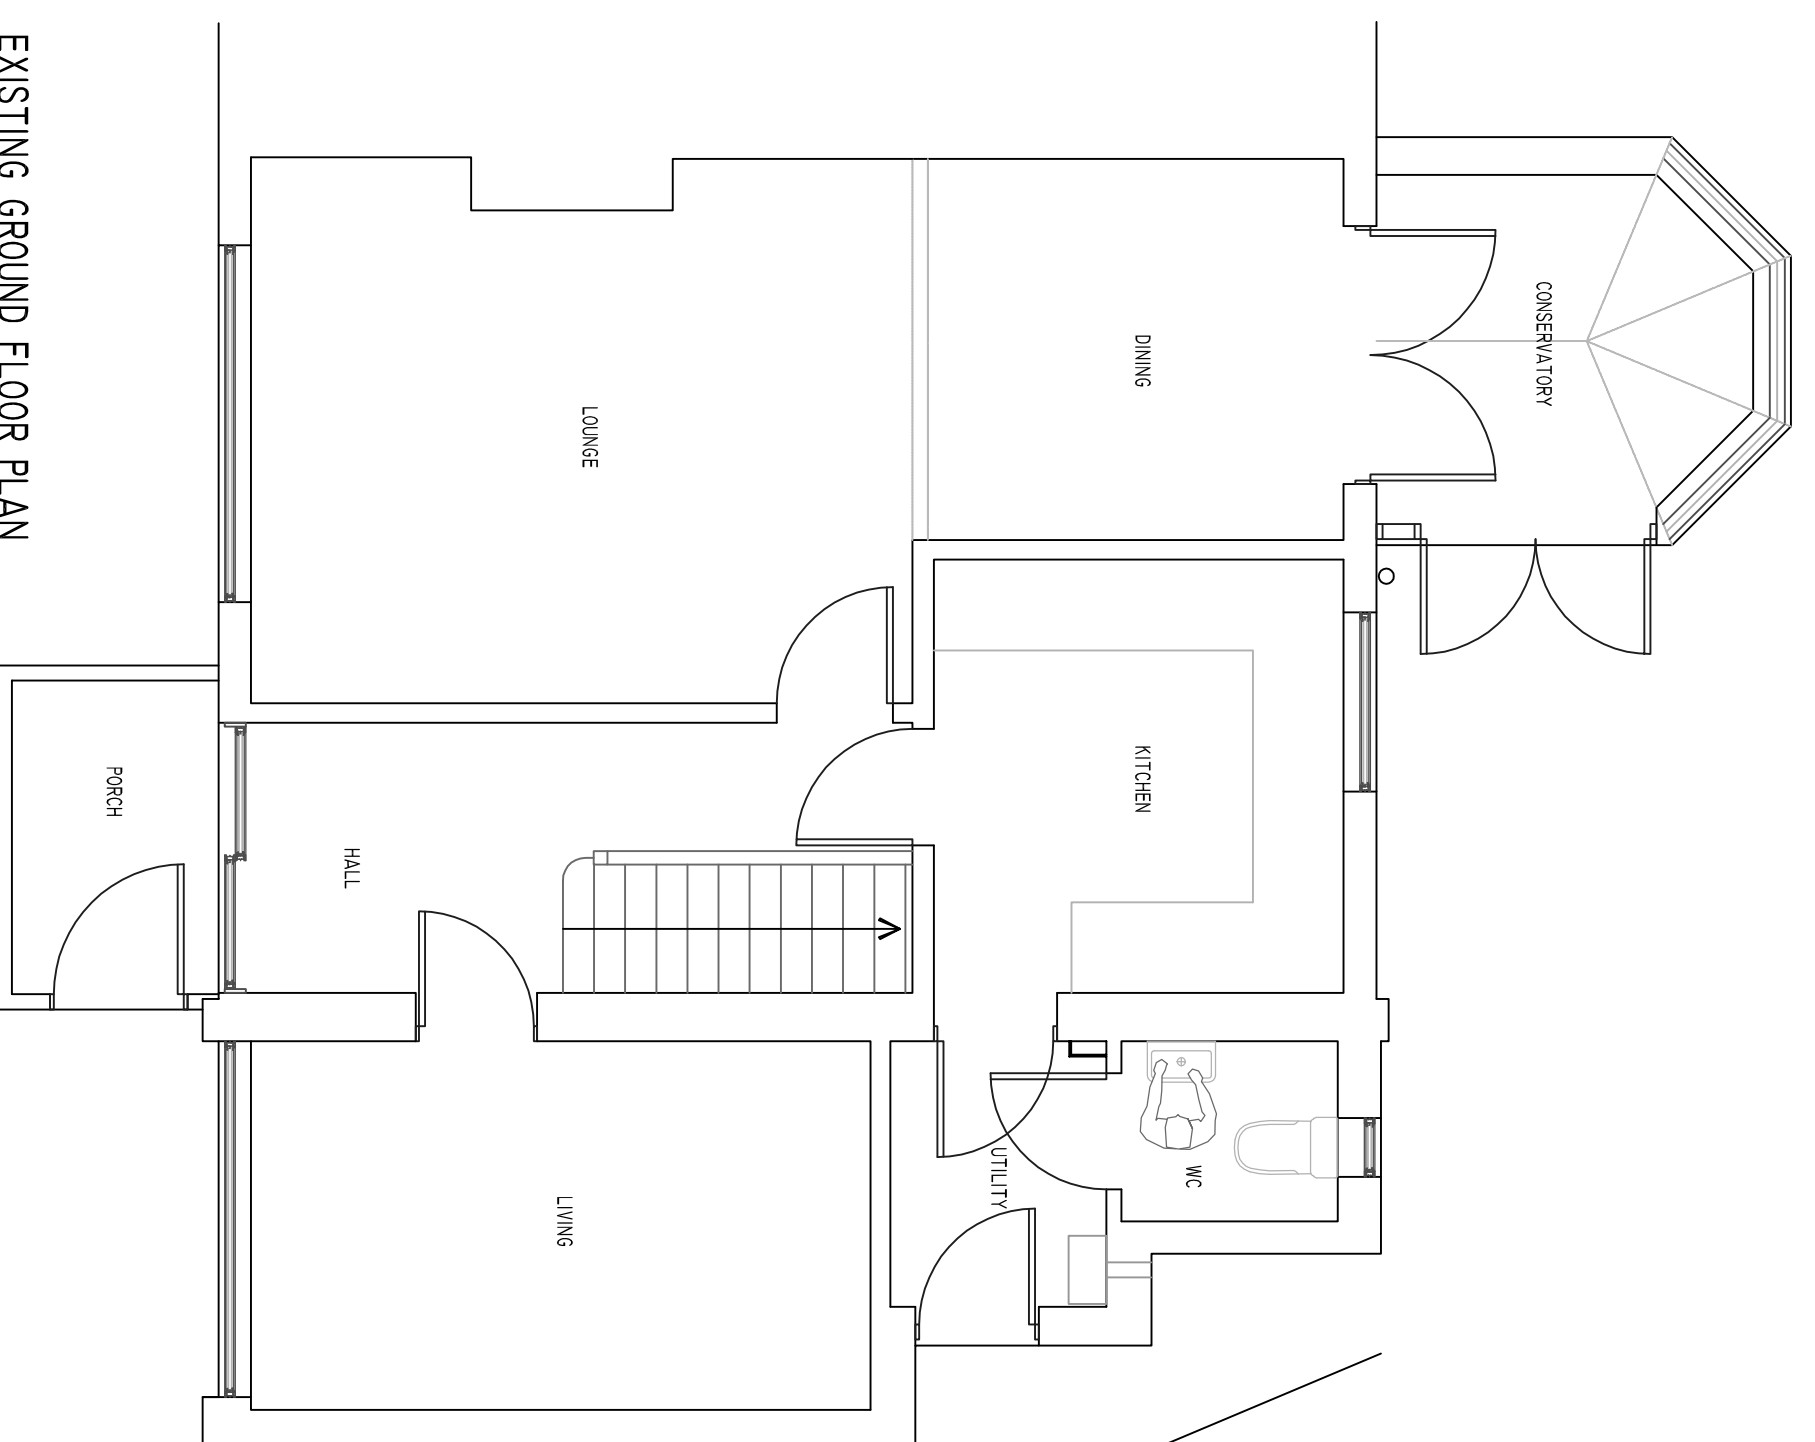

EXISTING GROUND FLOOR PLAN
1:50

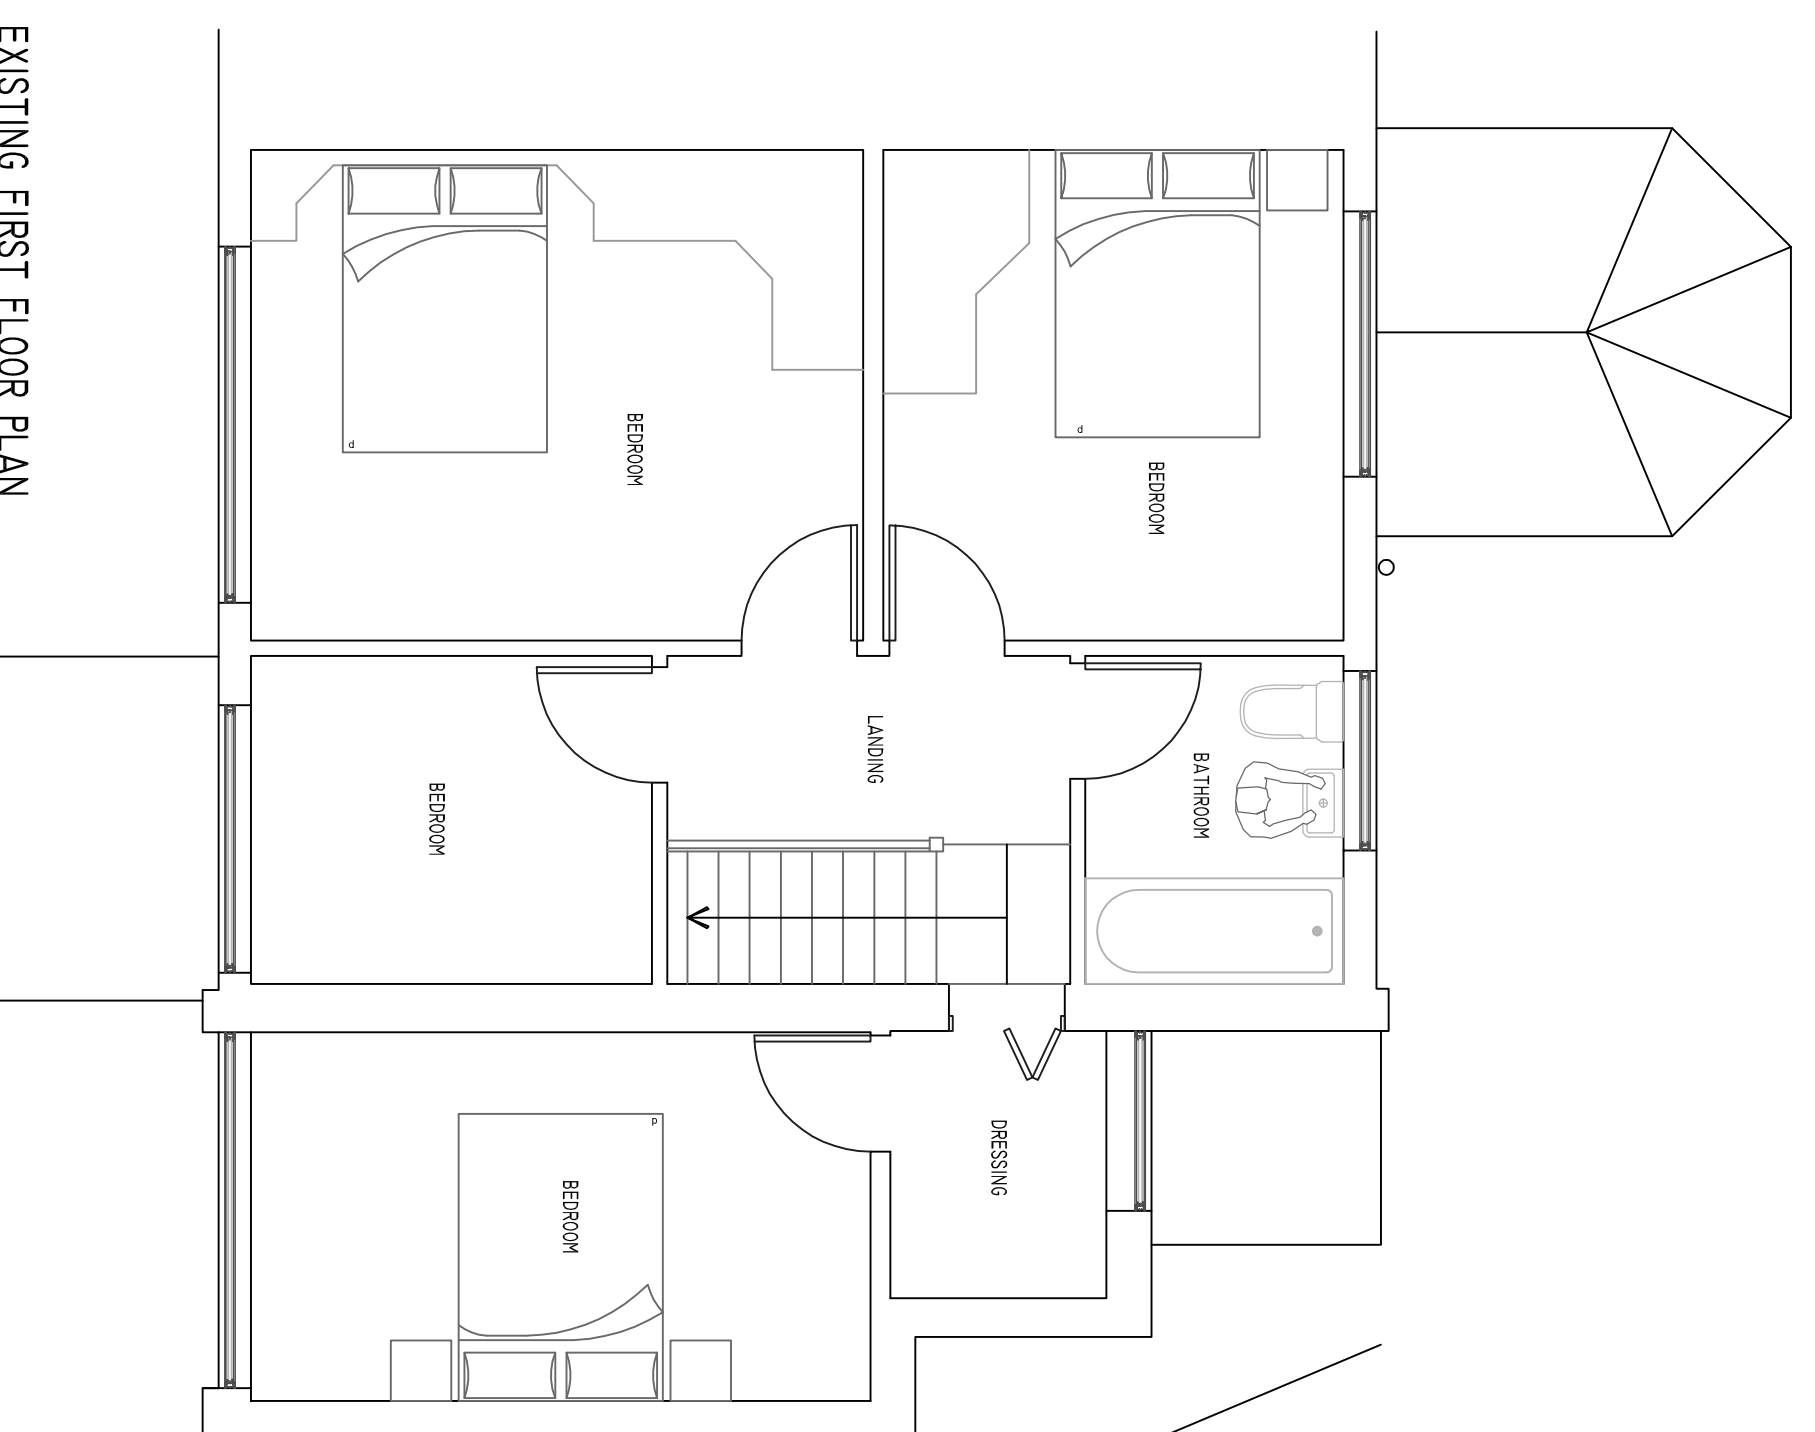

EXISTING FIRST FLOOR PLAN
1:50

Revision	HER/1382/PL/02/24/001/D	File No.	1382
----------	-------------------------	----------	------

This drawing is for planning purposes only.

This drawing is copyright **MSP**.

MSP

Architecture

The Pike House
Kingshill Rd
Dursley Glos
GL11 4BJ

Tel: 01453 549636
E-Mail: mark@mspplanning@btinternet.com

Title.
Proposed Extension at 128 Sundridge Park, Yale,
BS37 4DH

Clients.

Mr & Mrs Hernandez

Drawing.

Existing Floor Plans & Elevations

Date. Feb 24
Scale. 1:50 - As shown @ A1

Drawn.
M.S