




PROPOSED FRONT ELEVATION  
1:50

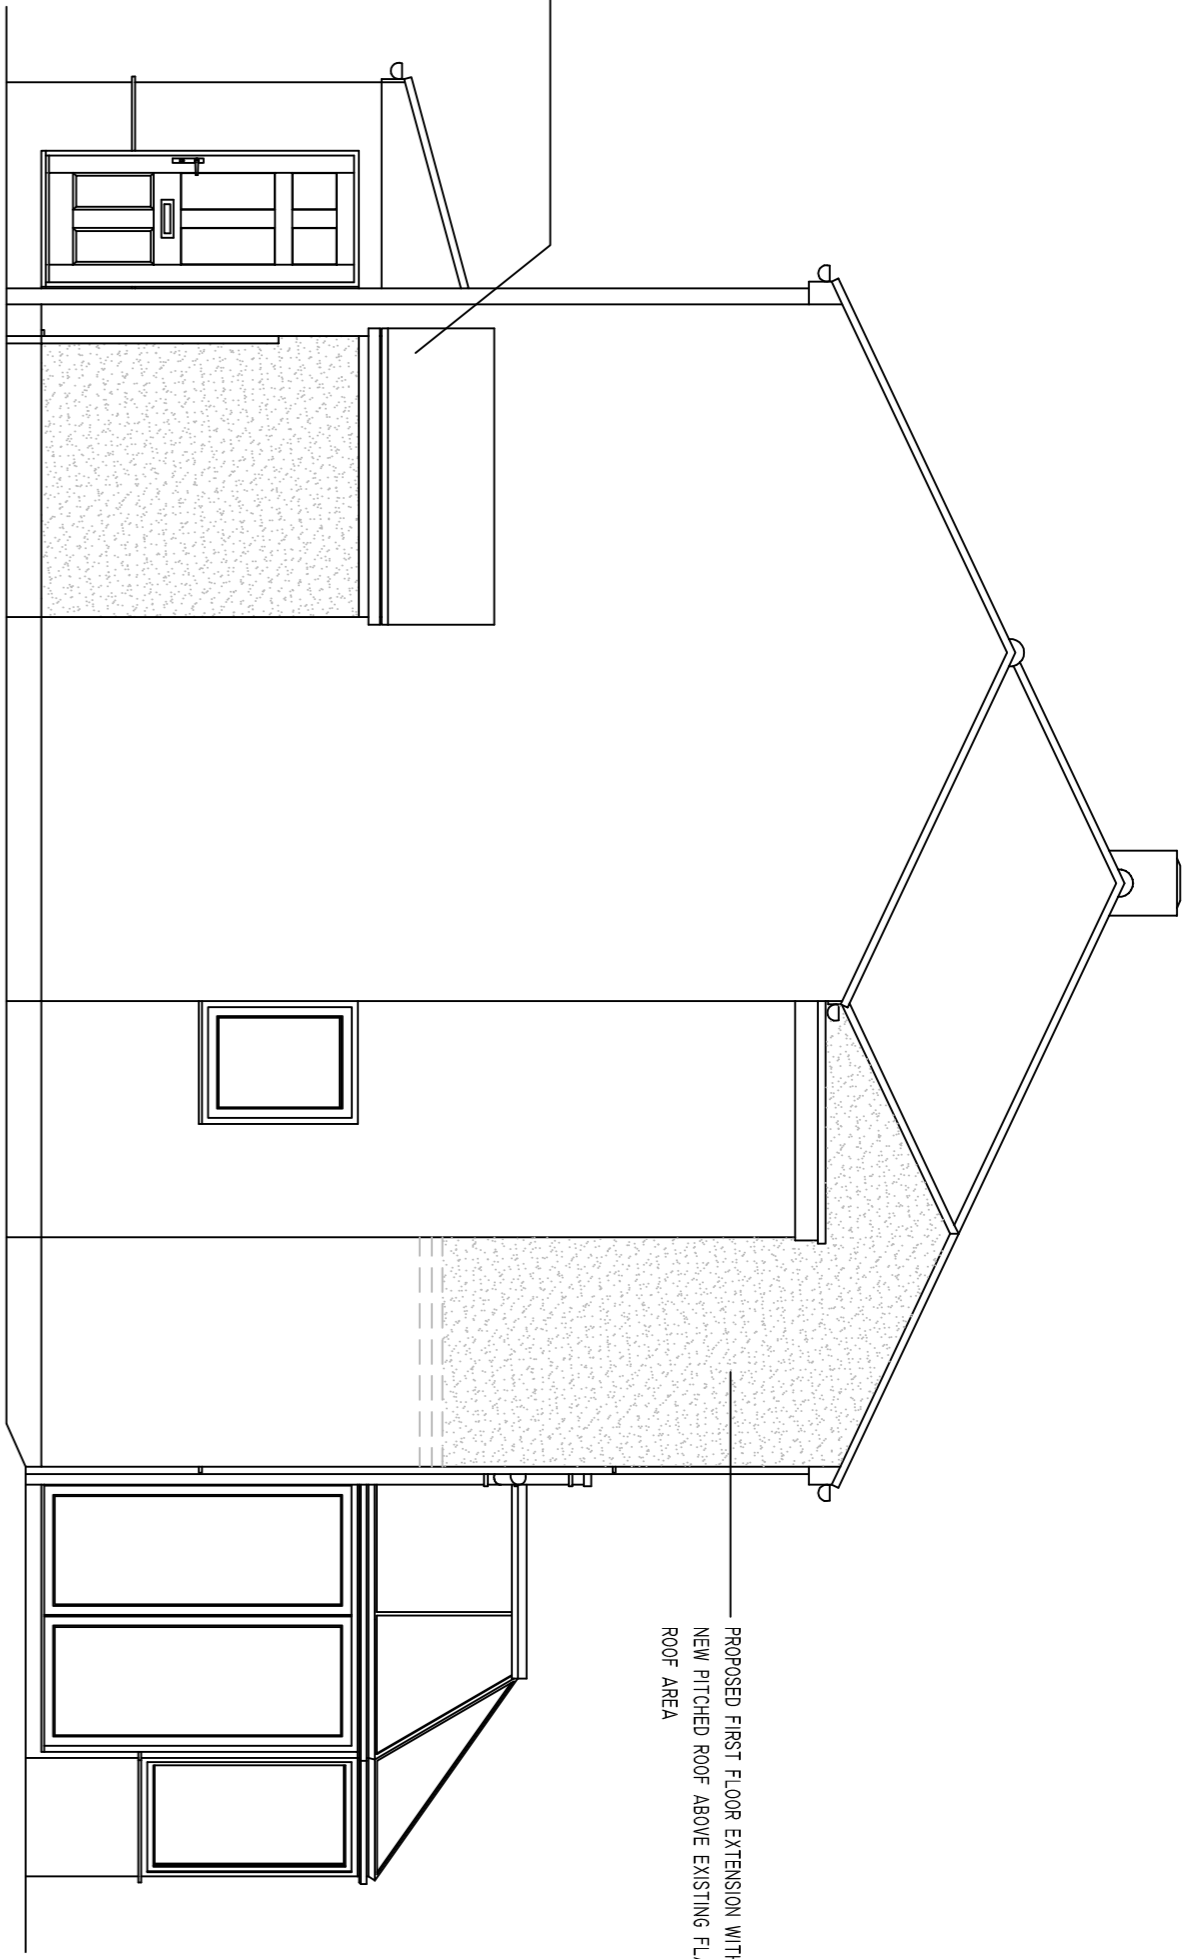


PROPOSED SIDE ELEVATION  
1:50

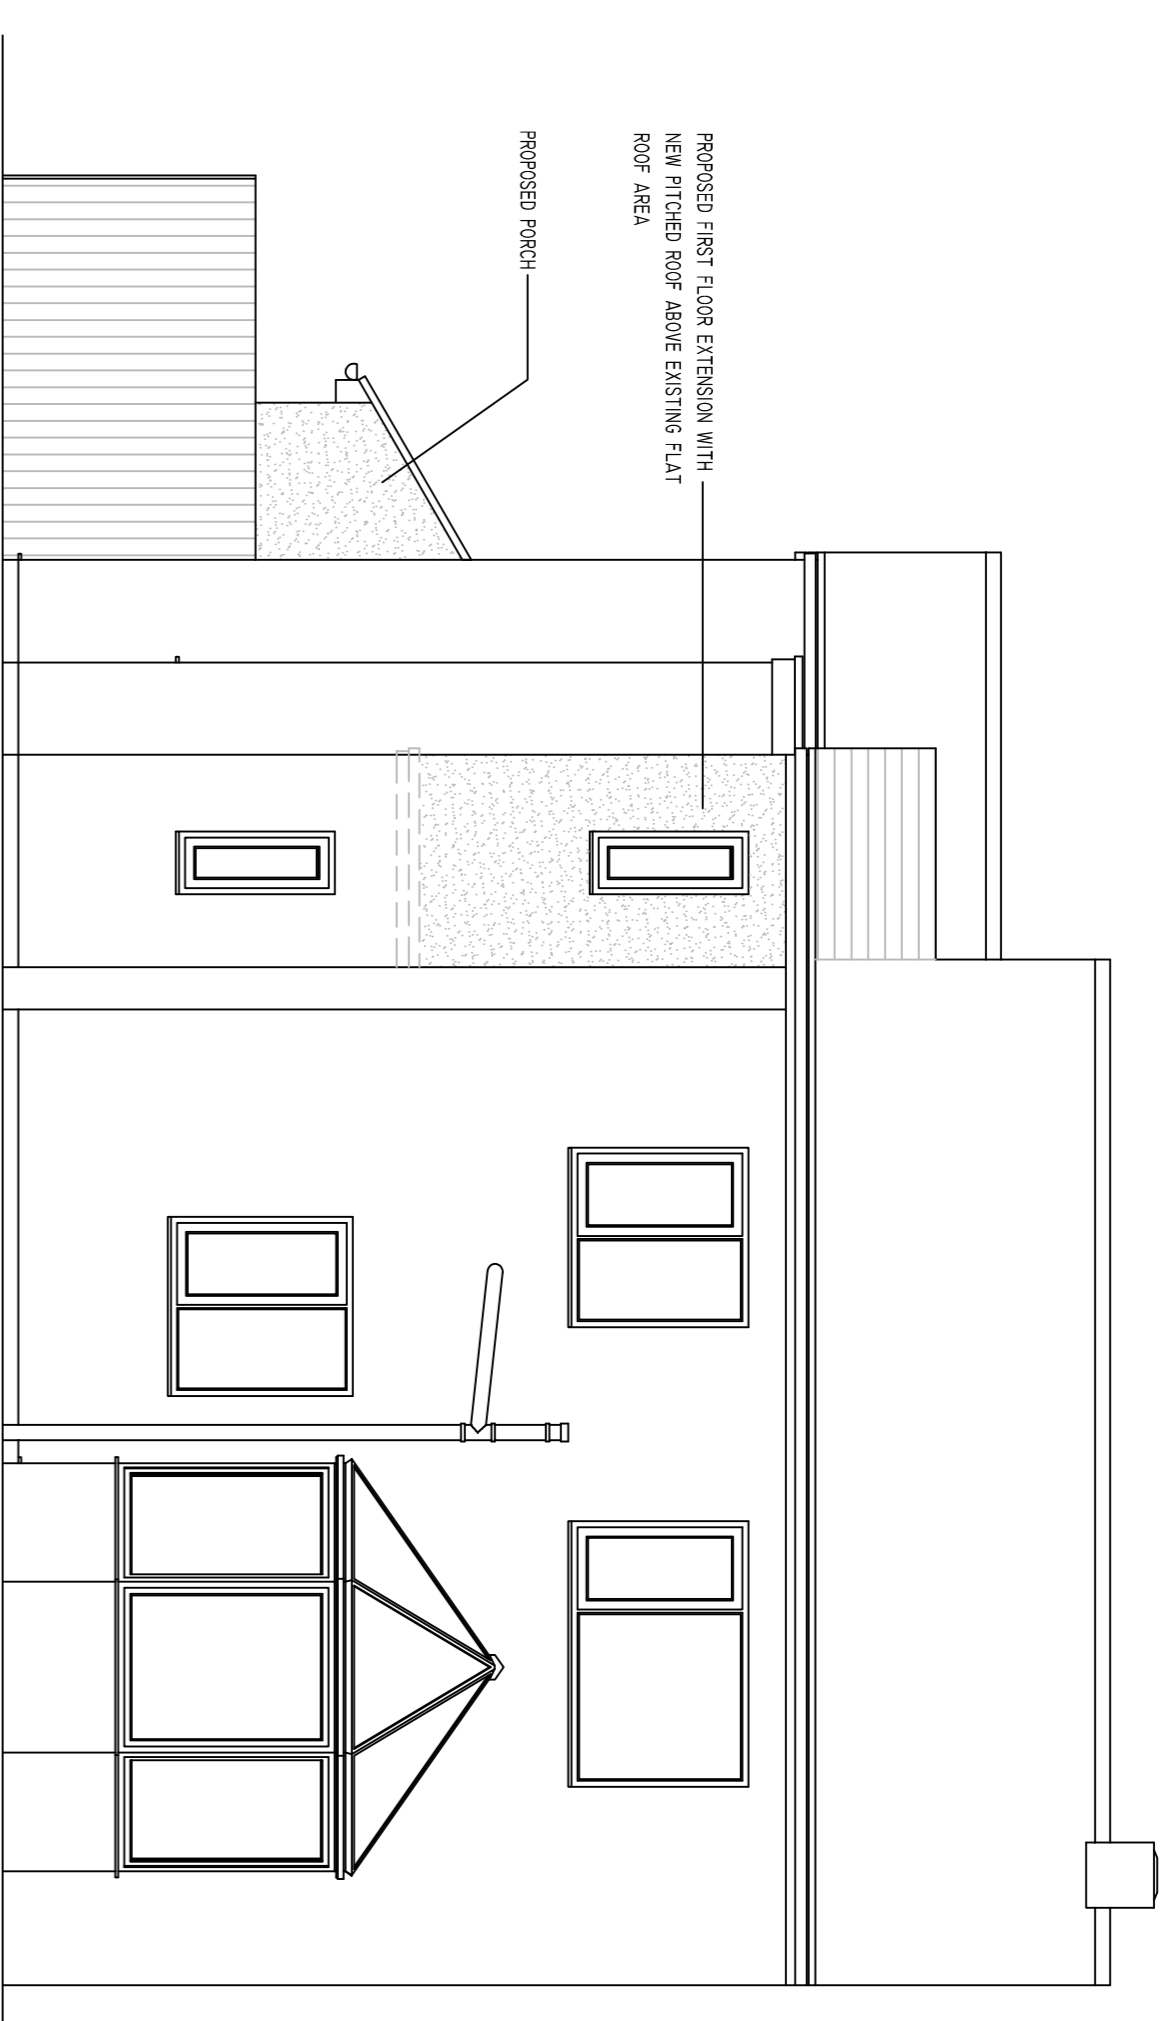

PROPOSED REAR ELEVATION  
1:50

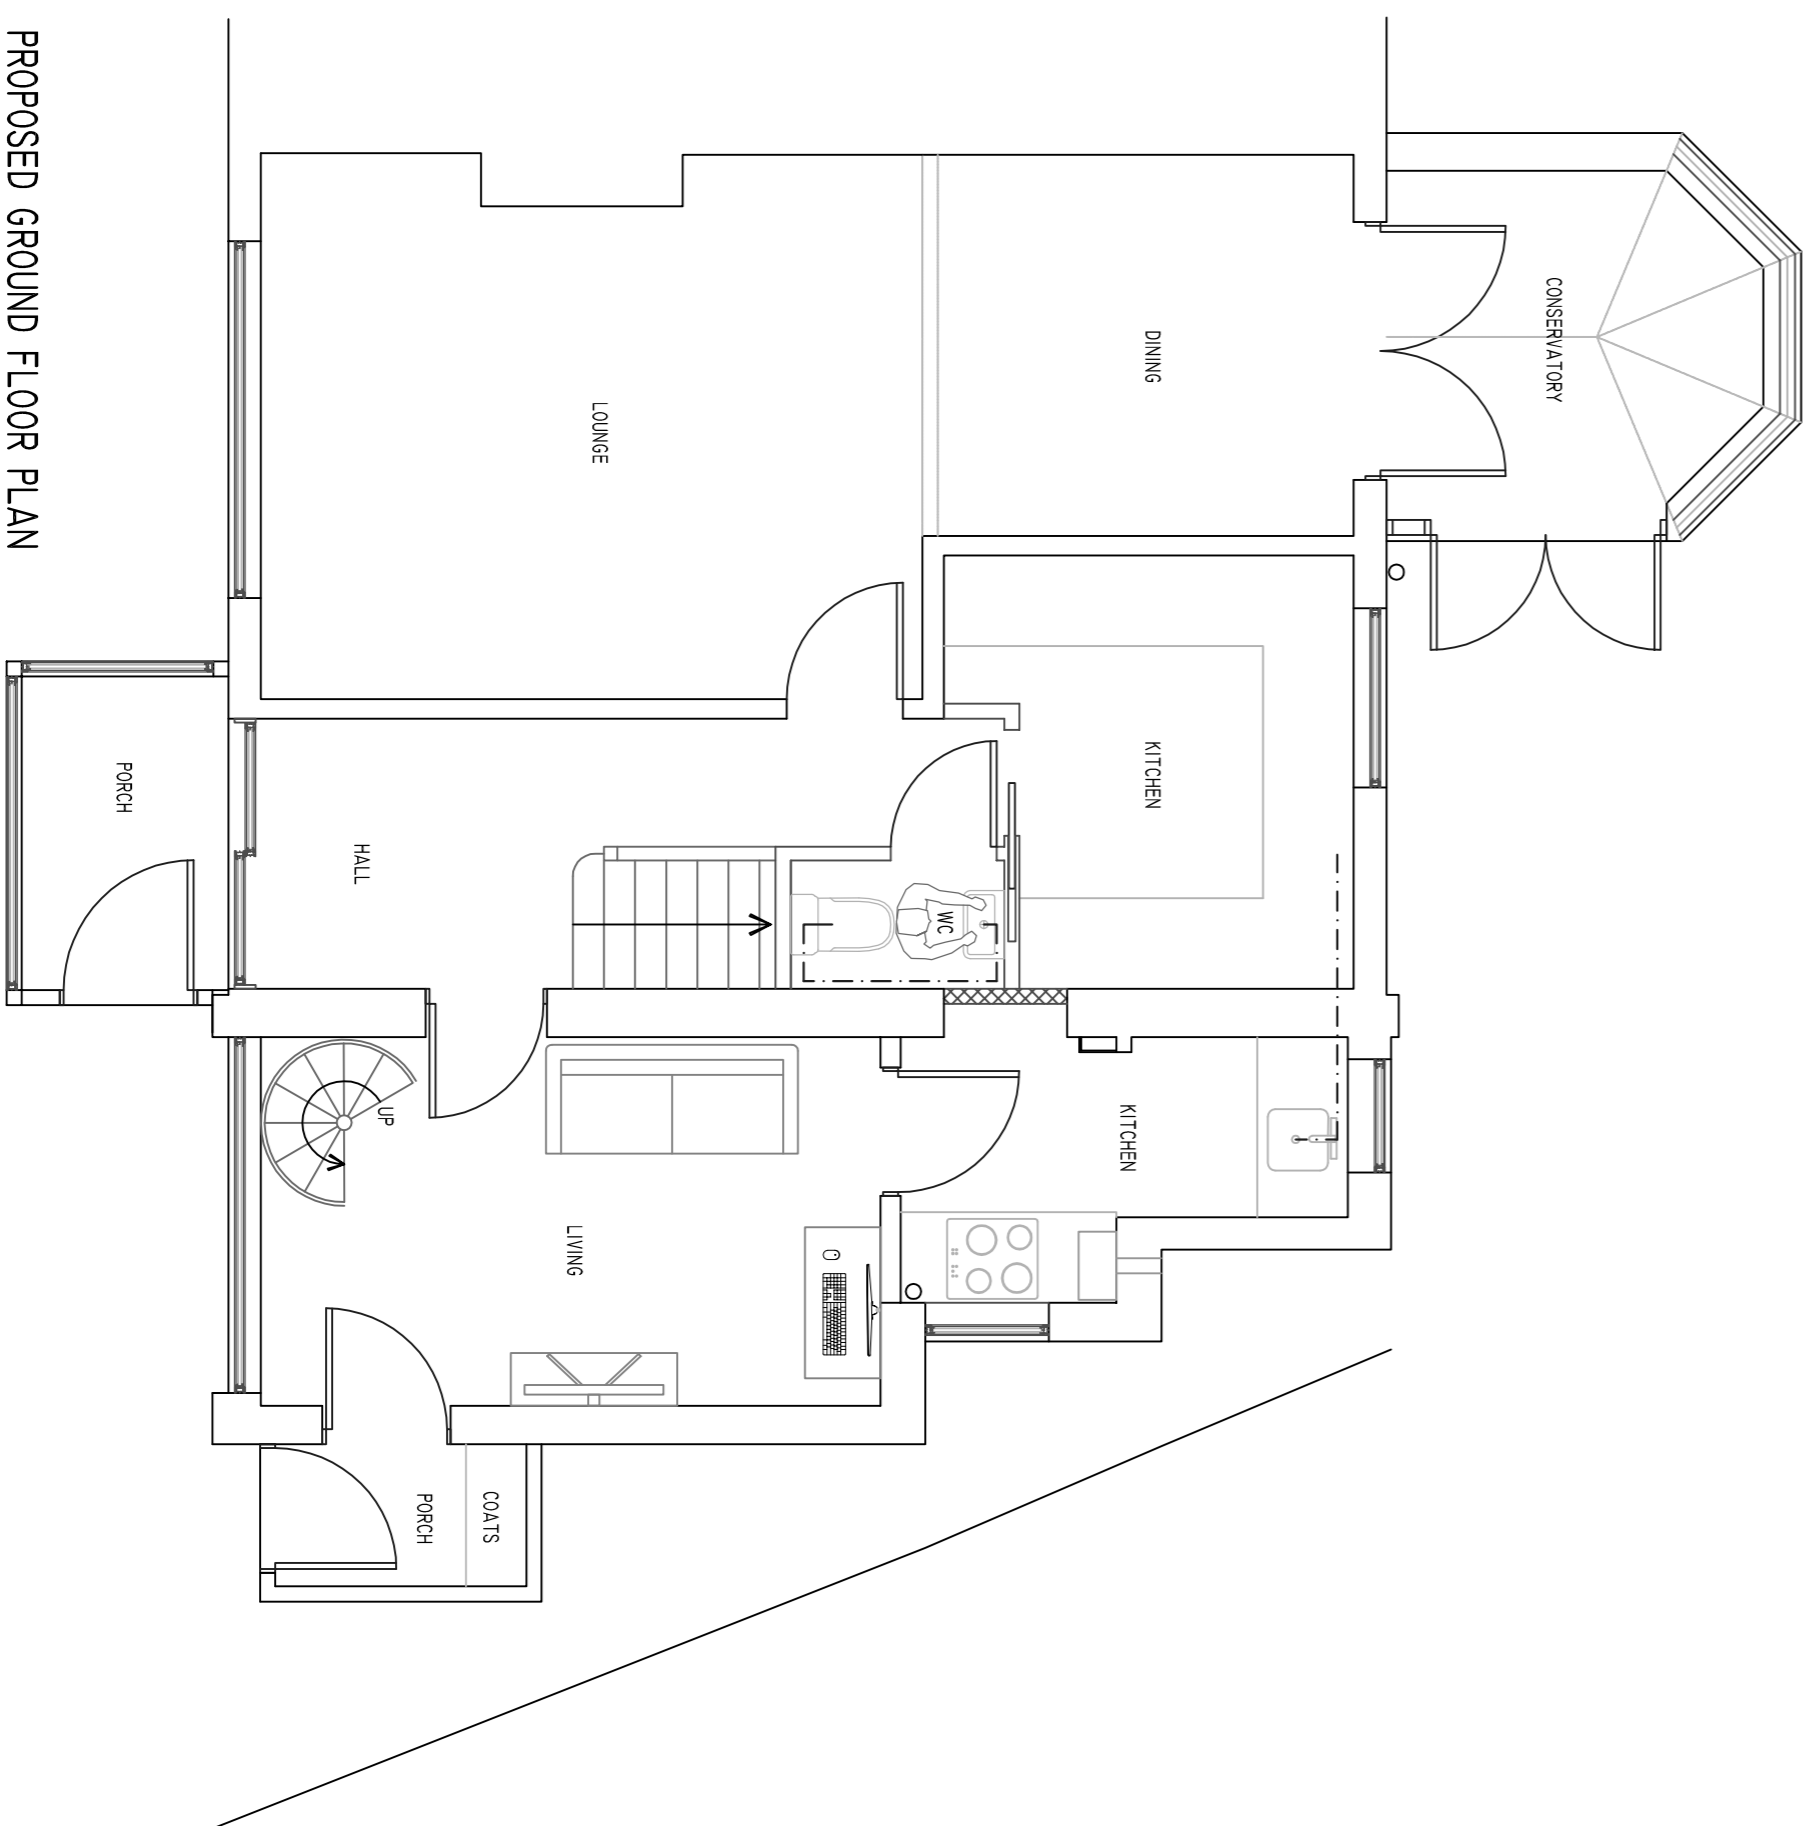

PROPOSED GROUND FLOOR PLAN  
1:50

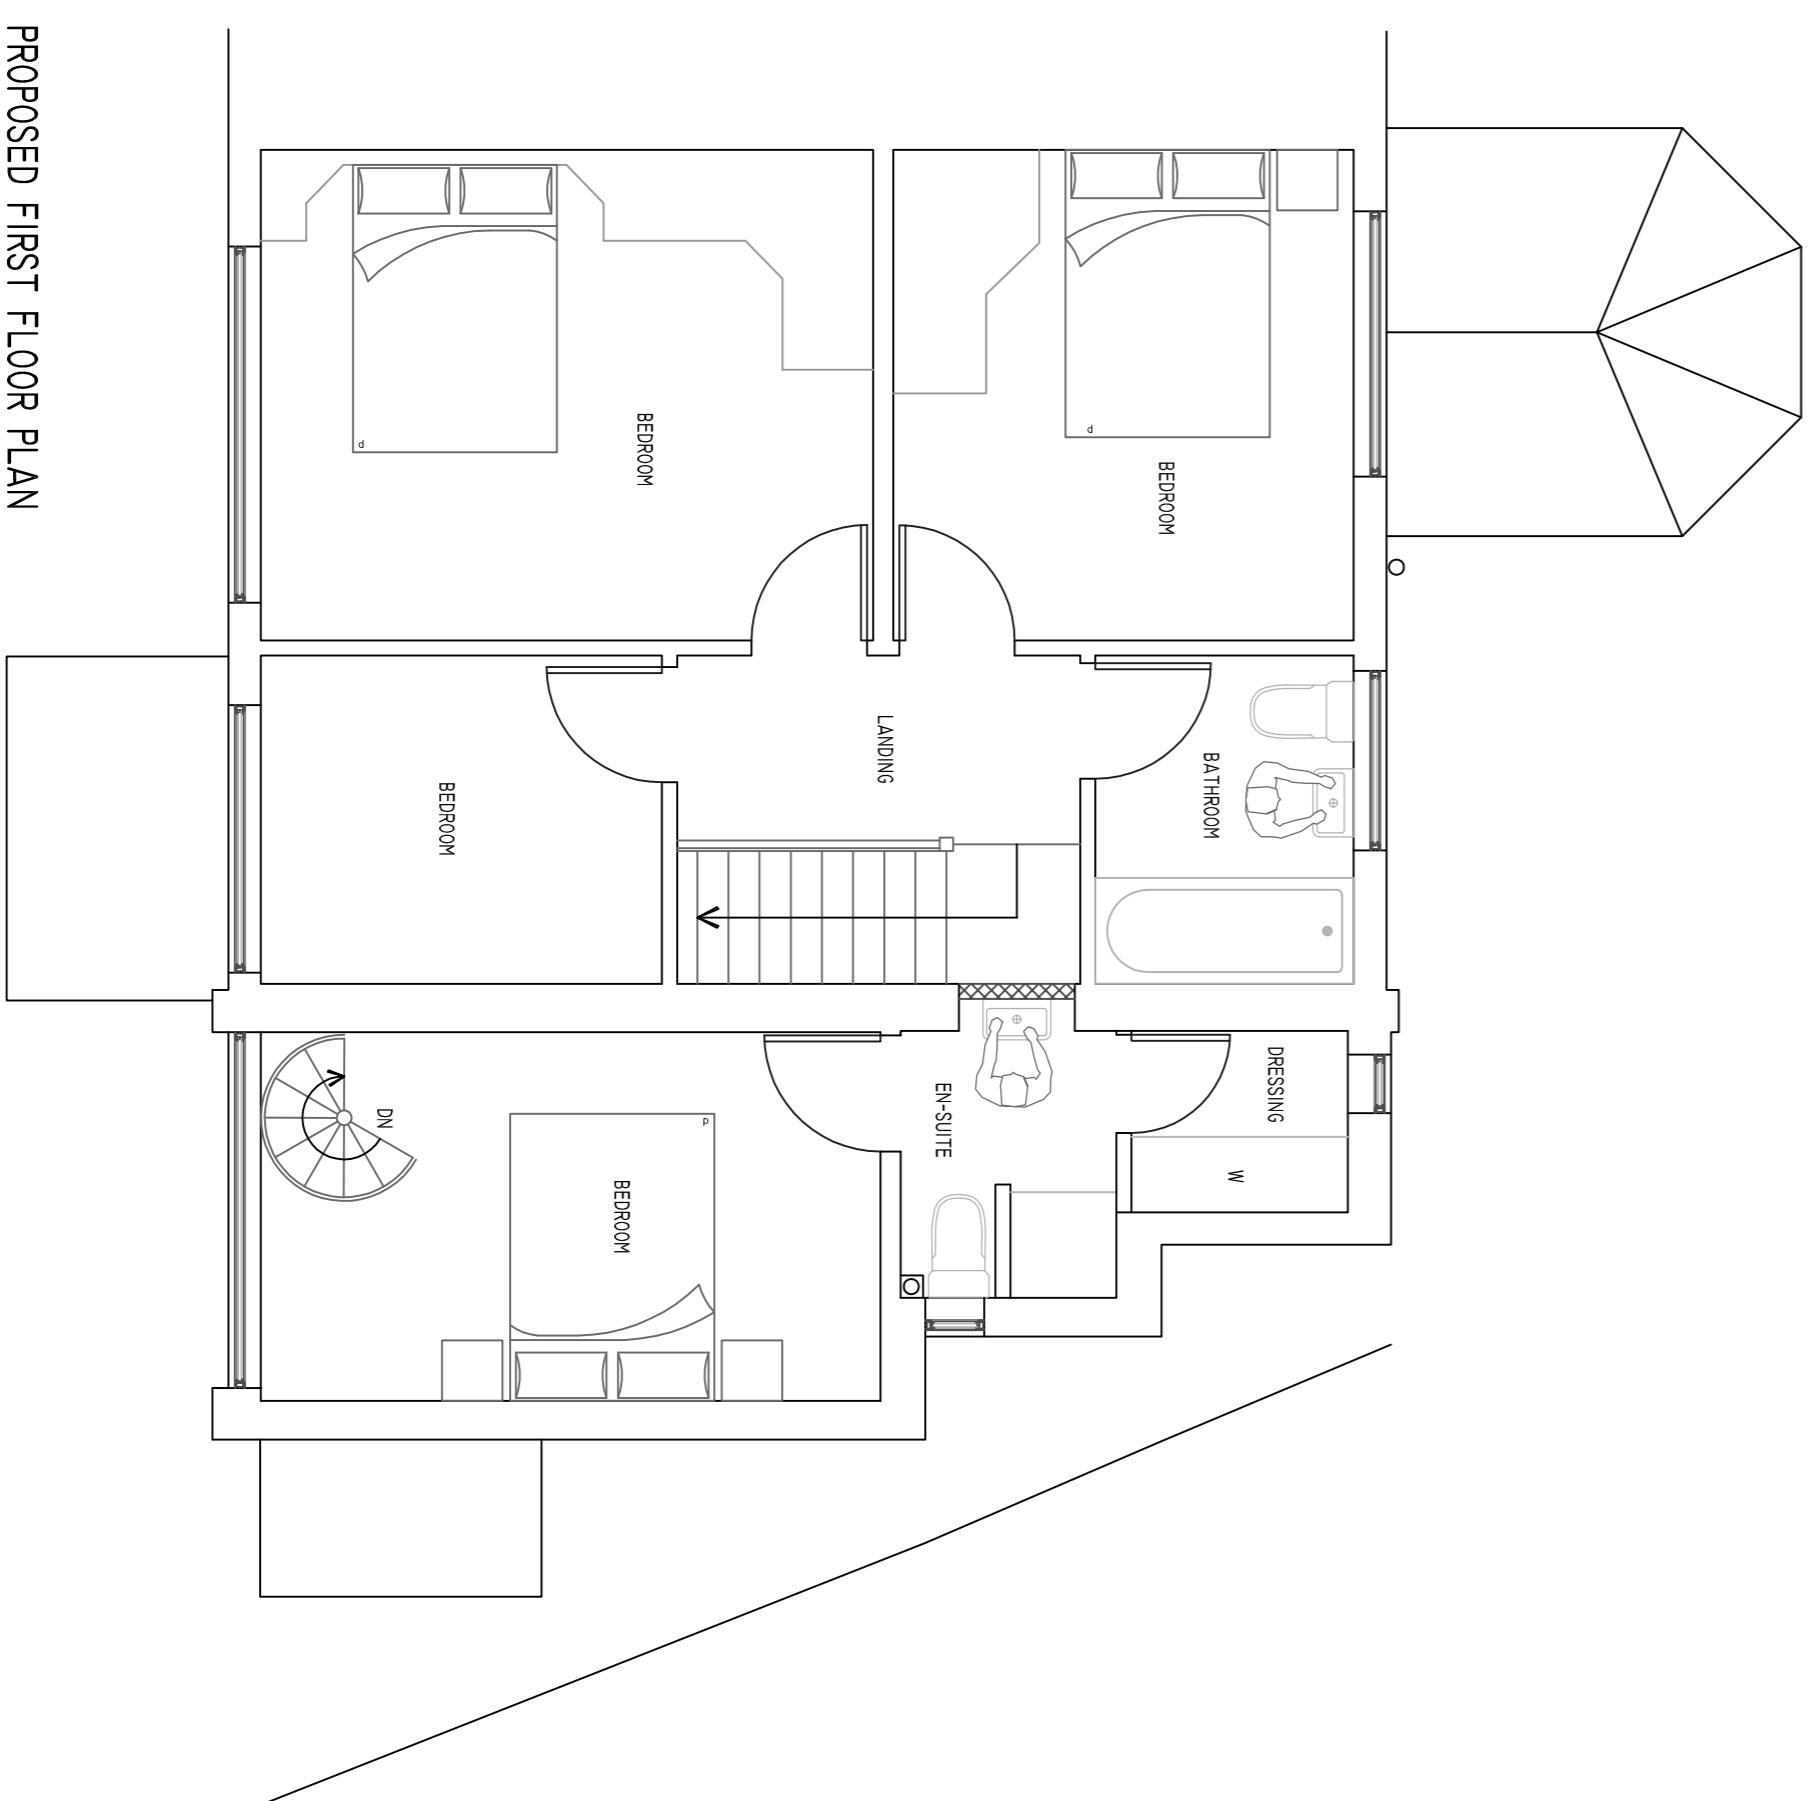

PROPOSED FIRST FLOOR PLAN  
1:50

Revision	HER/1382/PL/02/24/002/D	File No.	1382
----------	-------------------------	----------	------

This drawing is for planning purposes only.

This drawing is copyright **MSP**.

**MSP**

*Architecture*

The Pike House  
Kingshill Rd  
Dursley Glos  
GL11 4BJ

Tel: 01453 549636  
E-Mail: markson@planning@icloud.com

**Title.**  
Proposed Extension at 128 Sundridge Park, Yale,  
BS37 4DH

**Clients.**  
Mr & Mrs Hernandez

**Drawing.**  
Proposed Floor Plans & Elevations

**Date.** Feb 24  
**Scale.** 1:50 - As shown @ A1

**Drawn.**  
M.S