
 


12 Croft Gardens Site Plan

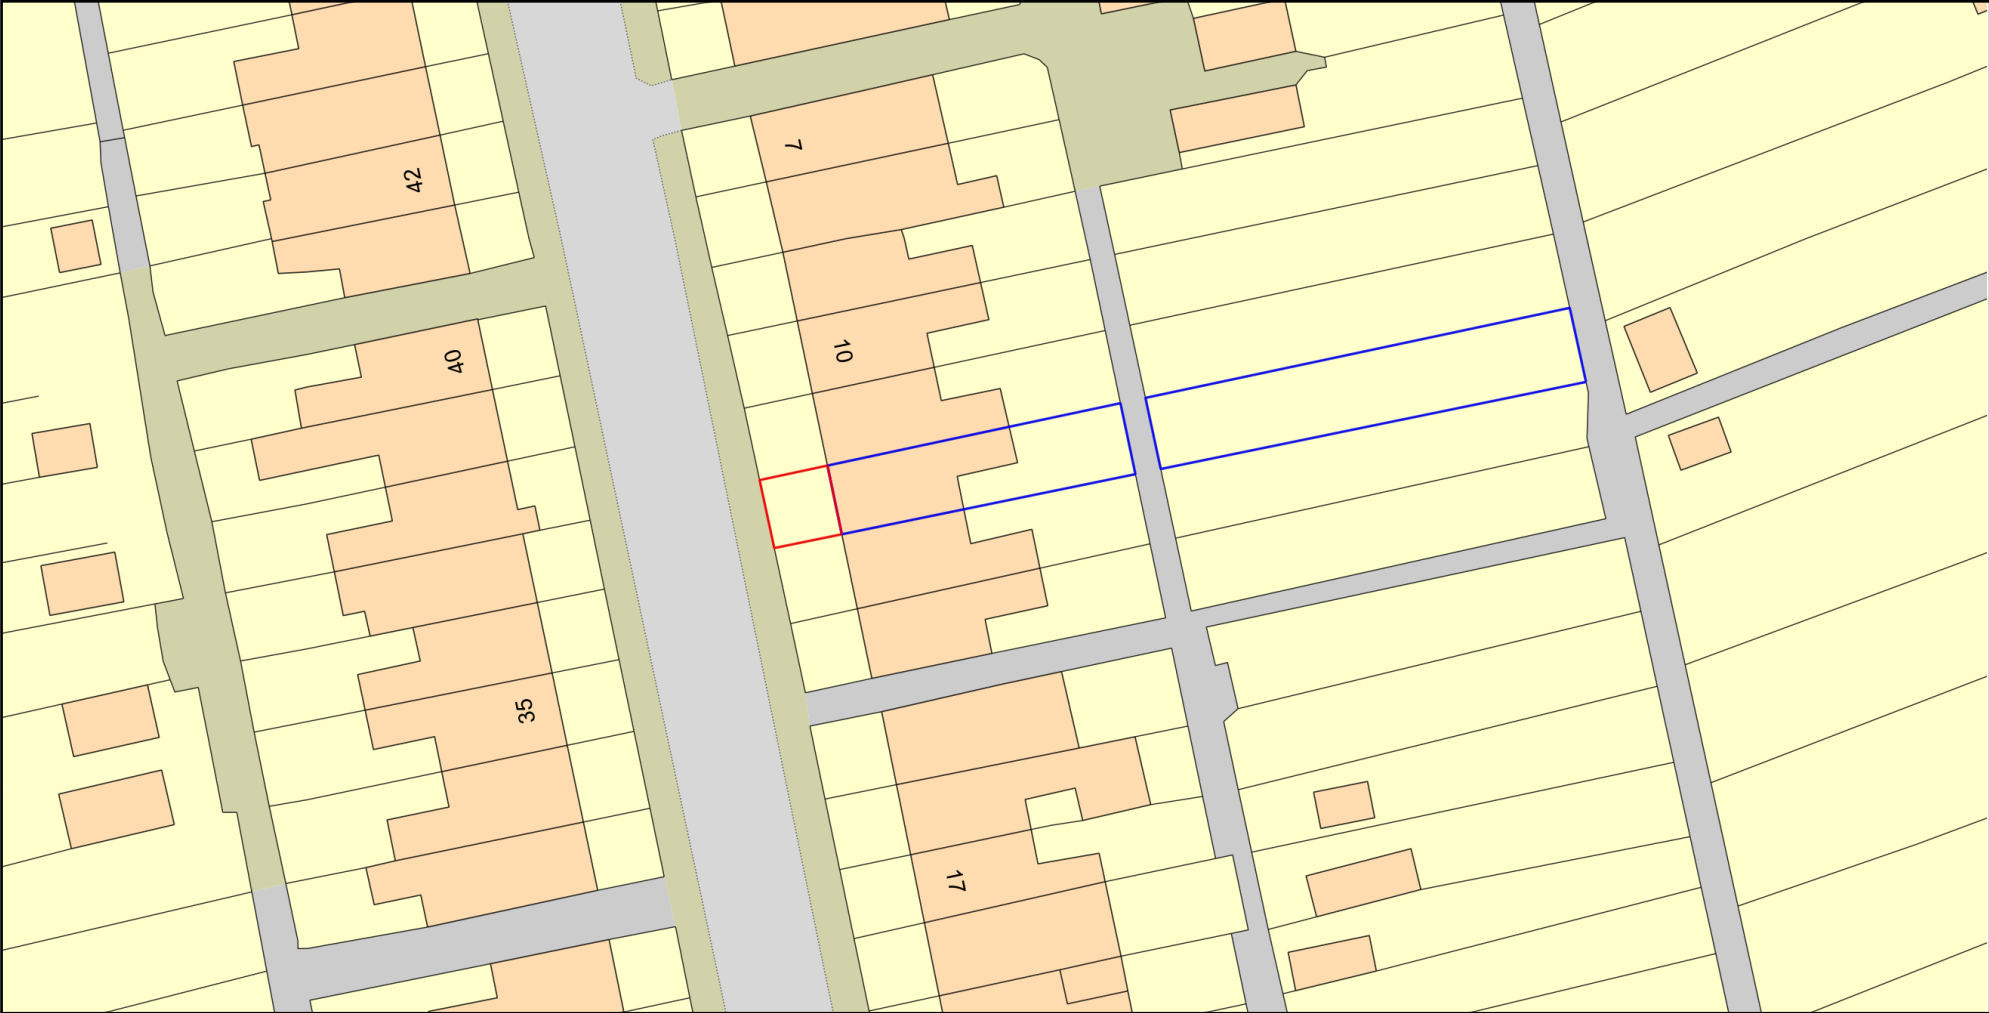

Plan Produced for: James Thomas

Date Produced: 14 Feb 2024

Plan Reference Number: TQRQM24045190253627

Scale: 1:500 @ A4

© Crown copyright and database rights 2023 OS 100042766

