


1 Existing Front Elevation

1 : 100

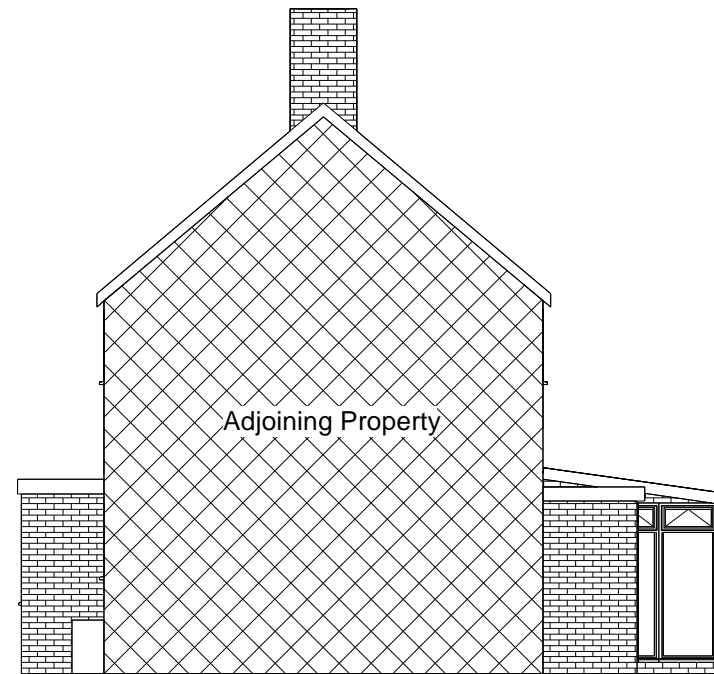


3 Existing Side A Elevation

1 : 100



2 Proposed Front Elevation

1 : 100

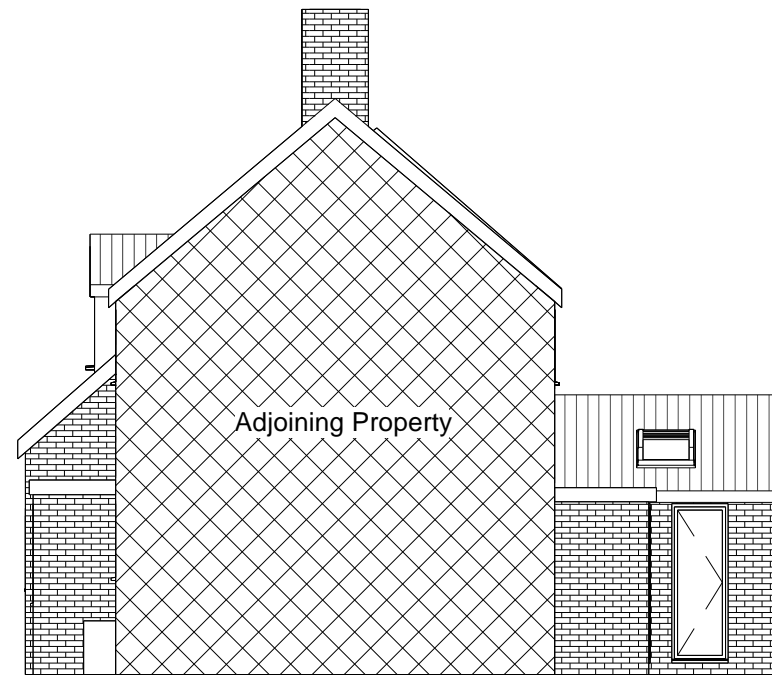

4 Proposed Side A Elevation

1 : 100

Do not scale from the drawings.
 Dimensions to be checked on site, where discrepancies occur, seek advice from the client's representative for clarification. The drawings & specifications are a guide as to what is required to comply with the current building regulations. This does not imply that this is the only acceptable way of achieving building regulations approval. Alternative 'similar approved' products may be used at the discretion of the Building Inspector. No liability is accepted for any loss of any sort or additional expense incurred consequent on any variation to the layout or specification that may be required as a result of site conditions, availability of materials, custom or practice, the requirements of the Building Inspector or any other circumstances.



7 Shaftesbury Ave
 Sawley
 NG10 3FG
 Creative, Professional, Architectural Technician
 E: admin@shaftesburydesignpractice.co.uk
 www.shaftesburydesignpractice.co.uk



Project Address
 2 Church Lane, NG22 0DH

Project Information
 Humphreys

Sheet Information
 Elevations

Project # SDP-23-414
 Date Nov 23
 Drawn By LW

Sheet Number
 A303

Scale: 1:100 @ A3

