


Front Elevation

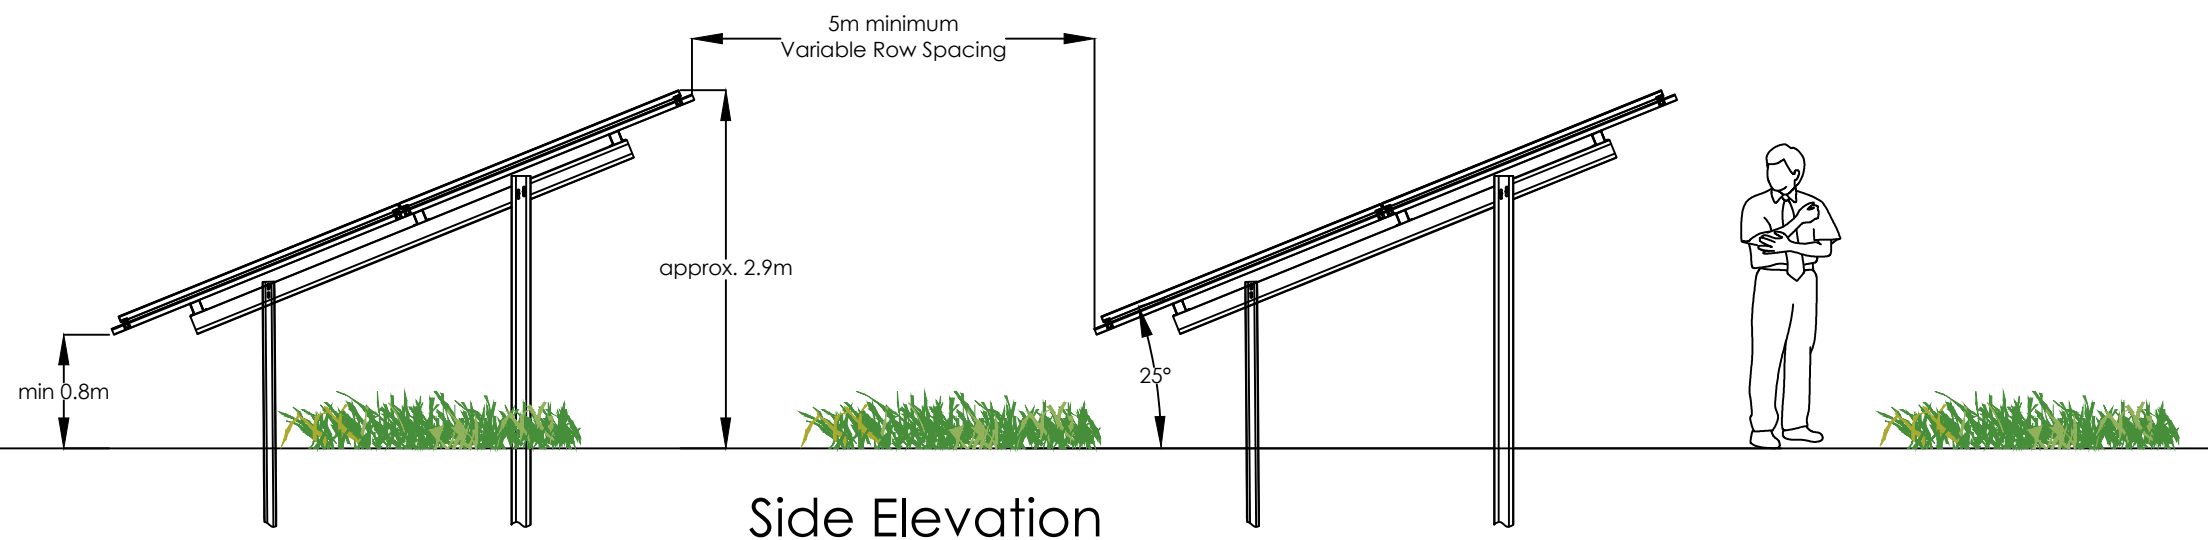

Side Elevation

Array Elevation

NOTES

1. DO NOT SCALE. Use annotated measurements only

LEGEND

Issue	Date	Comments
03	08/02/24	Scale bar added
02	27/11/23	Layout revised
01	17/08/23	Initial Issue

Drawn AA Approve DF Date 17/08/23

Drawing Status
PLANNING

Project: Hydroglen Solar Farm

Address Glensough, Laurencekirk AB30 1HB

Client: James Hutton Institute

Title
Array Elevation

Scale 1:50 @A3

Issue
03

Figure 4.15

ITPenergised Offices
Bristol
33 Colston Avenue
Bristol
BS1 4UA

NB. Either roof or ground solar PV array shall be developed