






All dimension is in mm

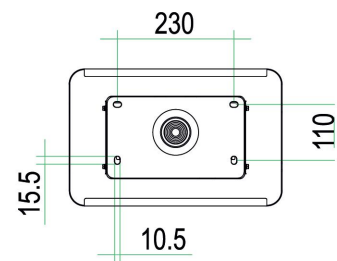

Plan View

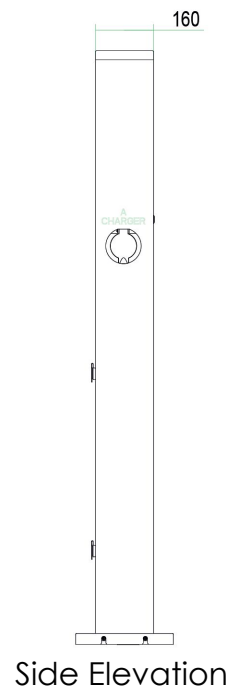

Side Elevation

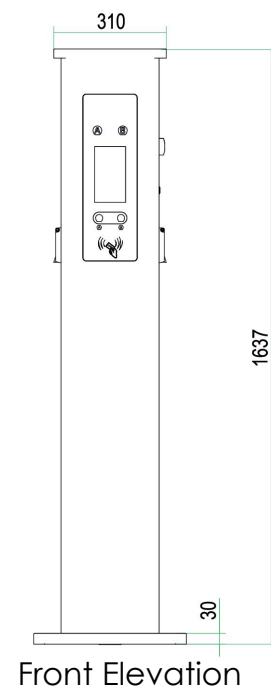

Front Elevation

NOTES

DO NOT SCALE. Use annotated measurements only
Dimension in mm

LEGEND

Issue	Date	Comments
03	08/02/24	Scalebar added
02	30/11/23	Layout revised
01	27/09/23	Initial issue

Drawn: AA Approve: DF Date: 27/09/23

Drawing Status
PLANNING

Project: Hydroglen Solar Farm

Address: Glensaugh, Laurencekirk AB30 1HB

Client: James Hutton Institute

Title
EV Charger

Issue : 03

Scale 1:50 @A3

Figure 4.14

ITPenergised Offices
Bristol
33 Colston Avenue
BS1 4UA

