




Location Plan 1:25000

© Crown Copyright

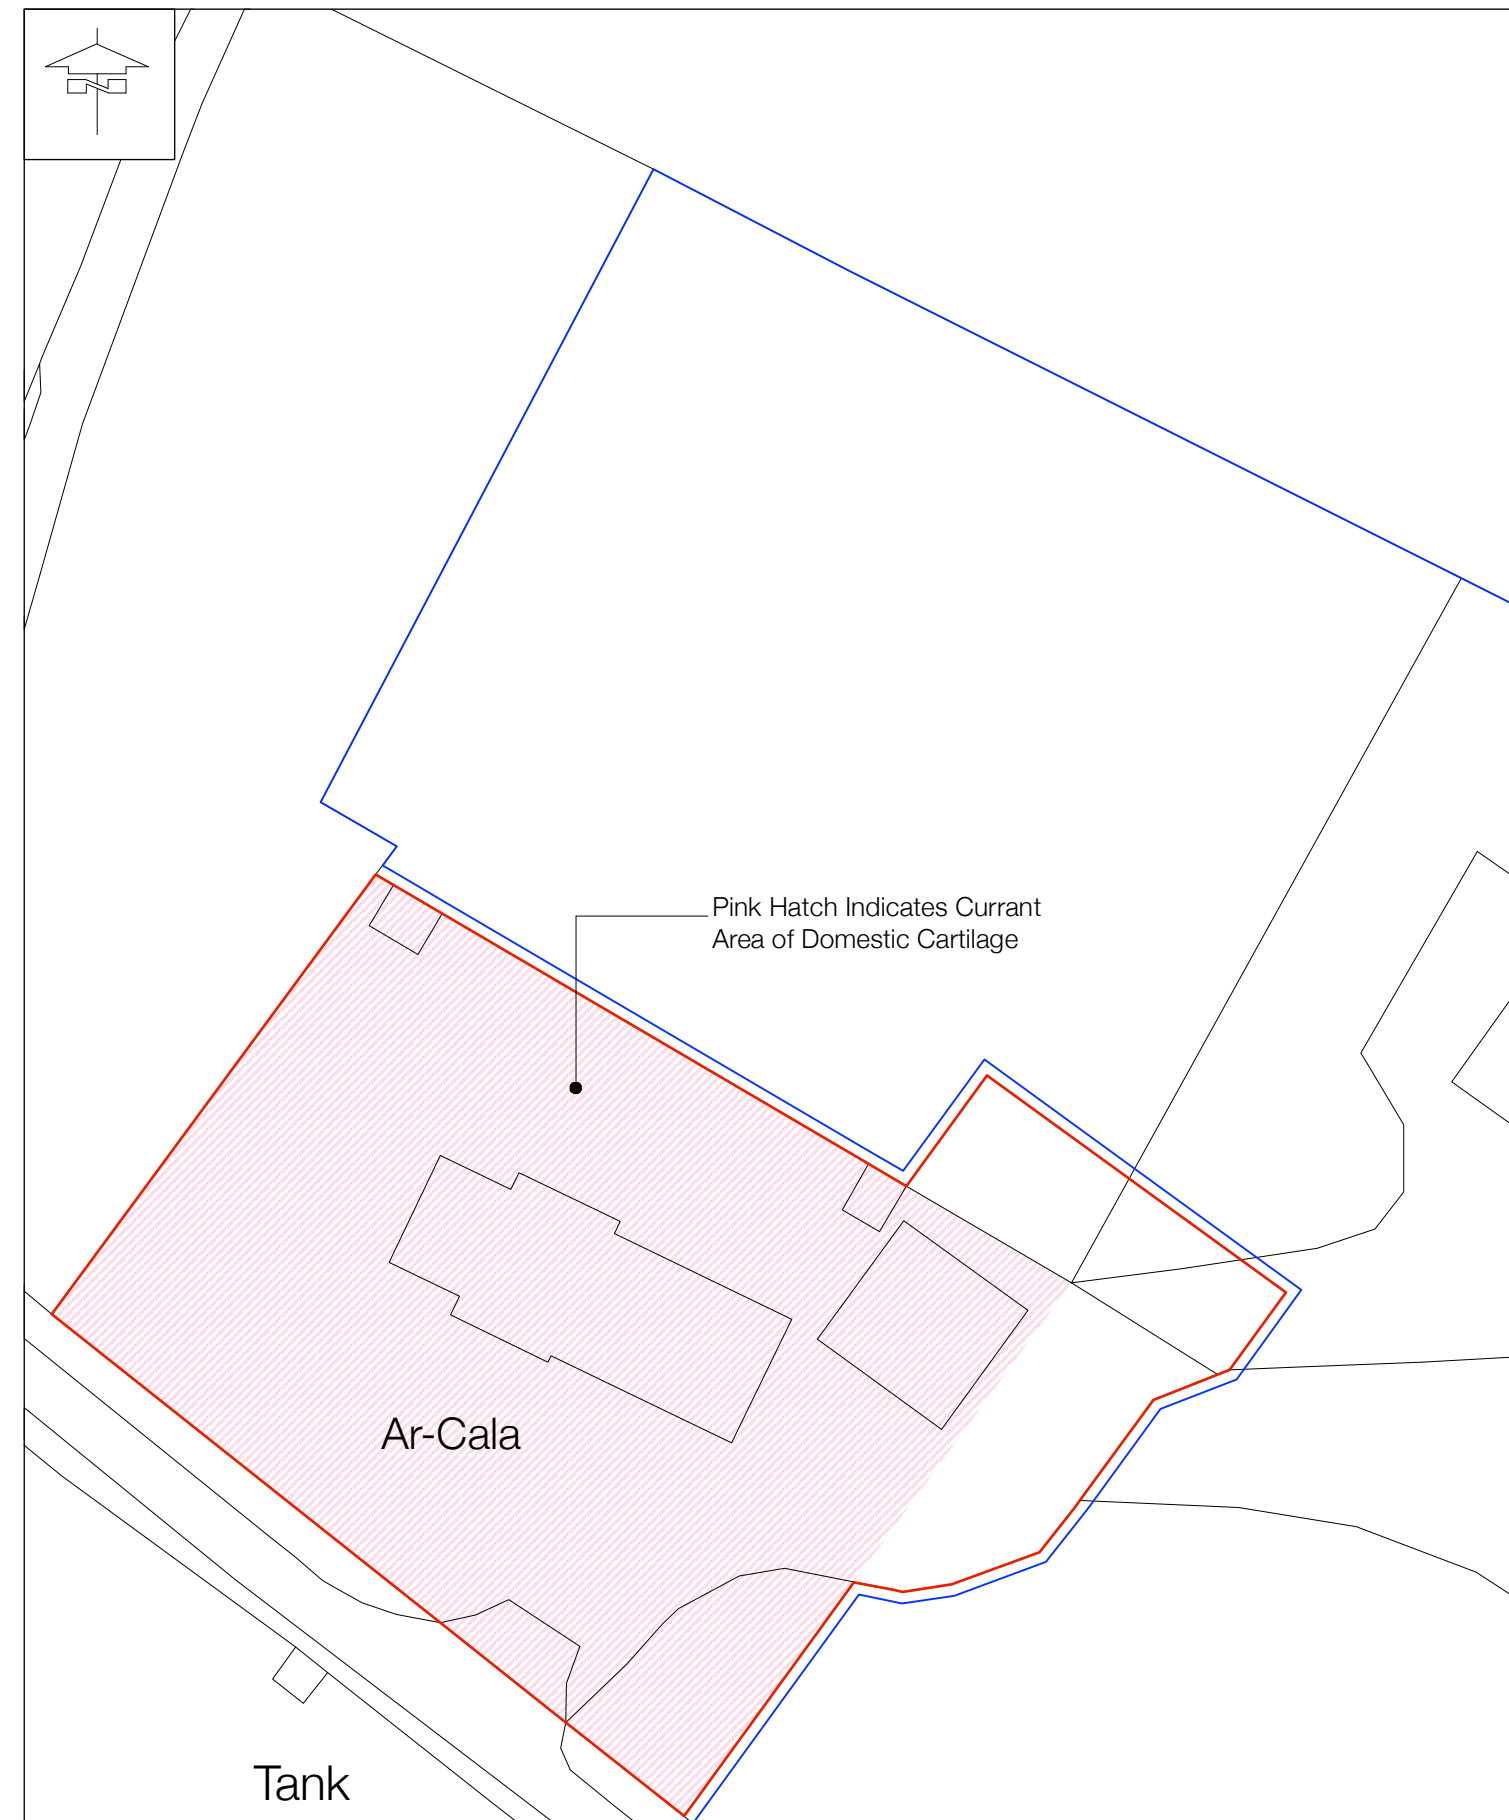

Site Plan 1:500

© Crown Copyright

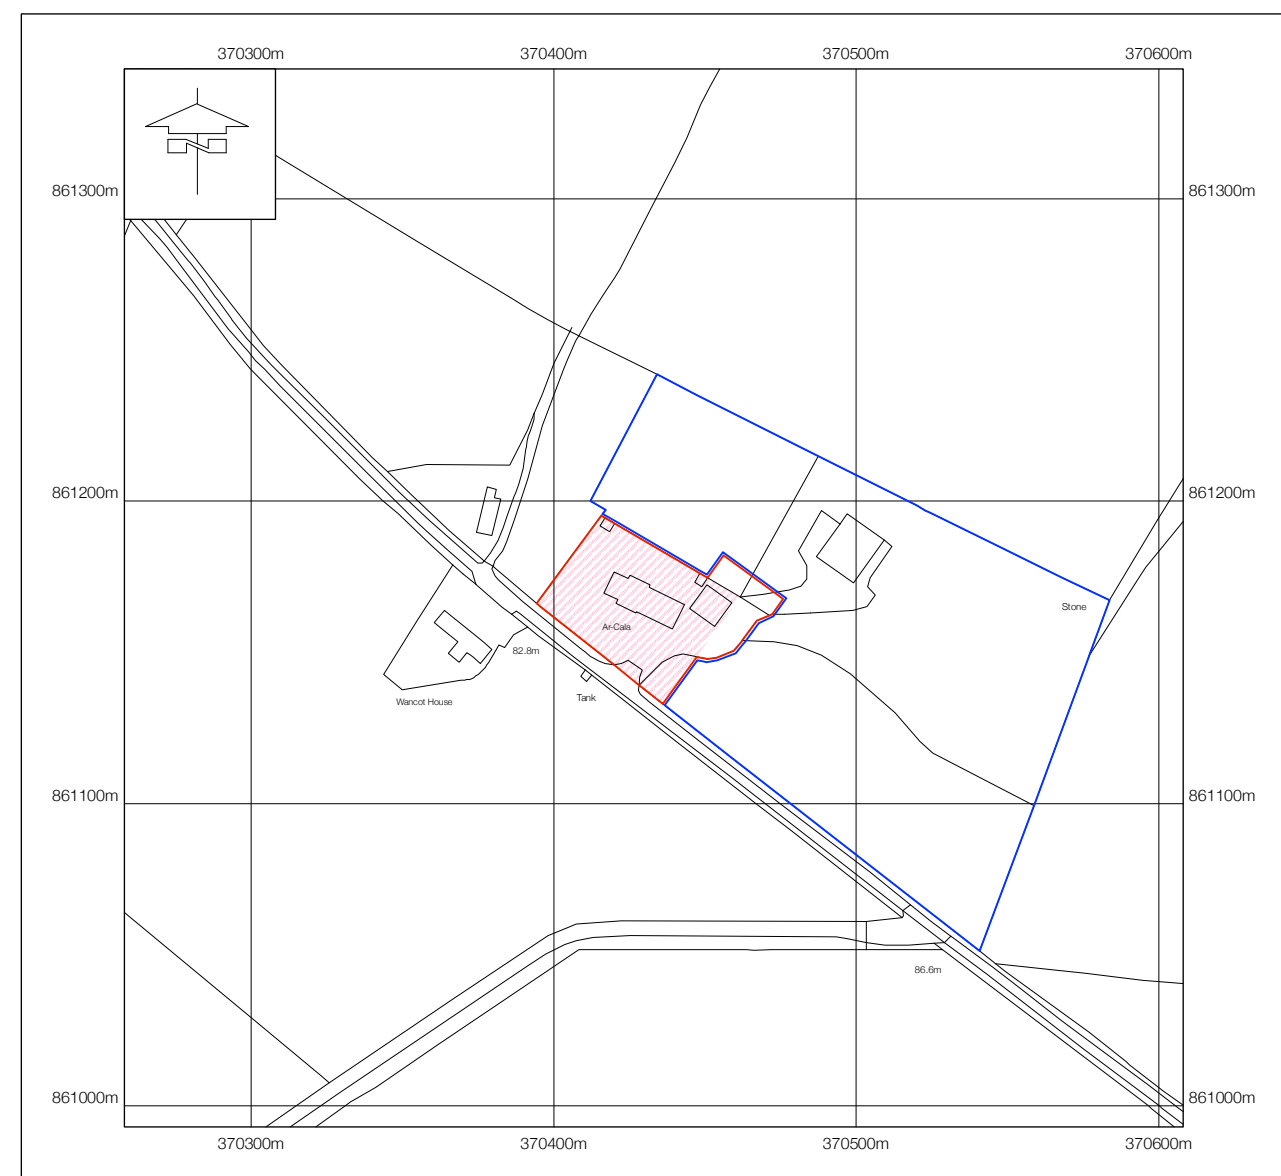 

Location Plan 1:2500

© Crown Copyright



No	Revisions	Date	Initials
B	Site Boundary Further Amended	14.02.24	RG
A	Site Boundary Amended	07.02.24	RG

**MANTELL
RITCHIE**

Chartered Architects

27A High Street, BANFF,
AB45 1AN
Tel:- 01261 812267
Email:- admin@mantellritchie.co.uk
www.mantellritchie.com



Copyright of Mantell Ritchie, Chartered Architect.

project
**Ar Cala, Wanford,
BANFF.**
Existing
for
Mr R Mcleod

content
Site & Location Plans

scales
1:500, 1:2500, 1:25000

drawn by	size	date
RG	A2	12.01.24

ref	23107	LP.B
-----	--------------	-------------