




North-West Elevation 1:100

 


South-West Elevation 1:100

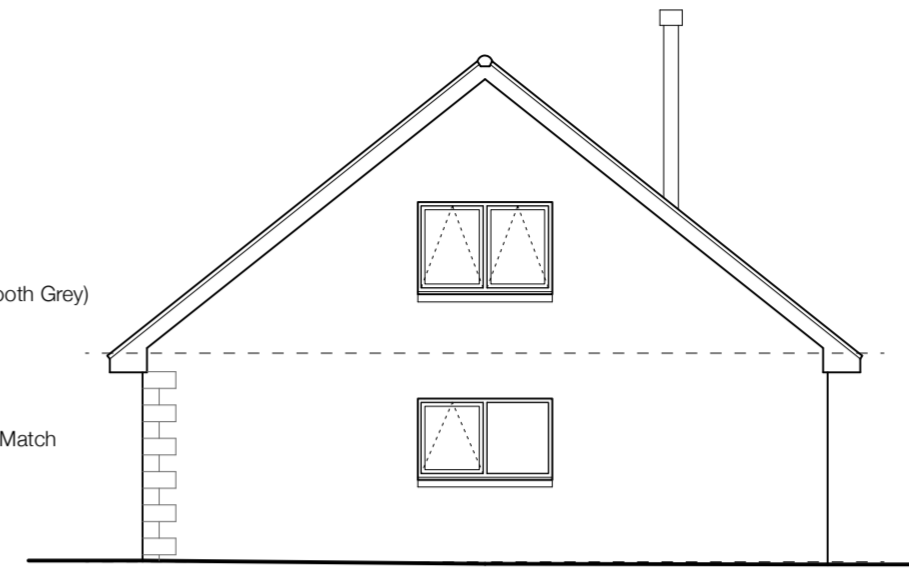

South-East Elevation 1:100

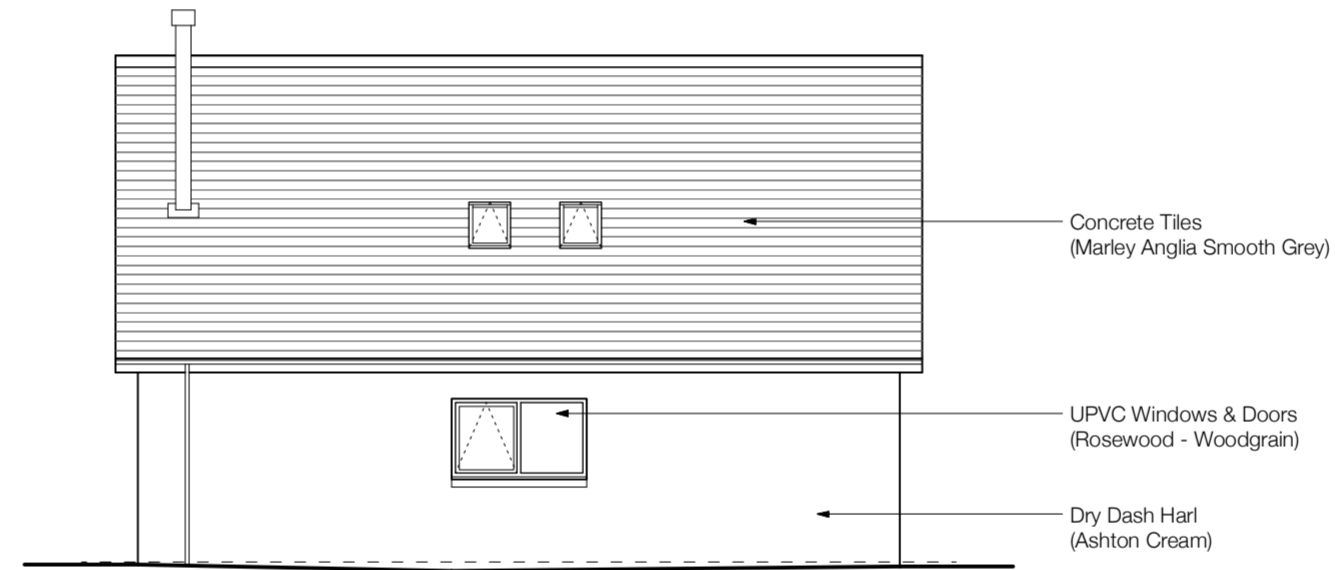

North-East Elevation 1:100

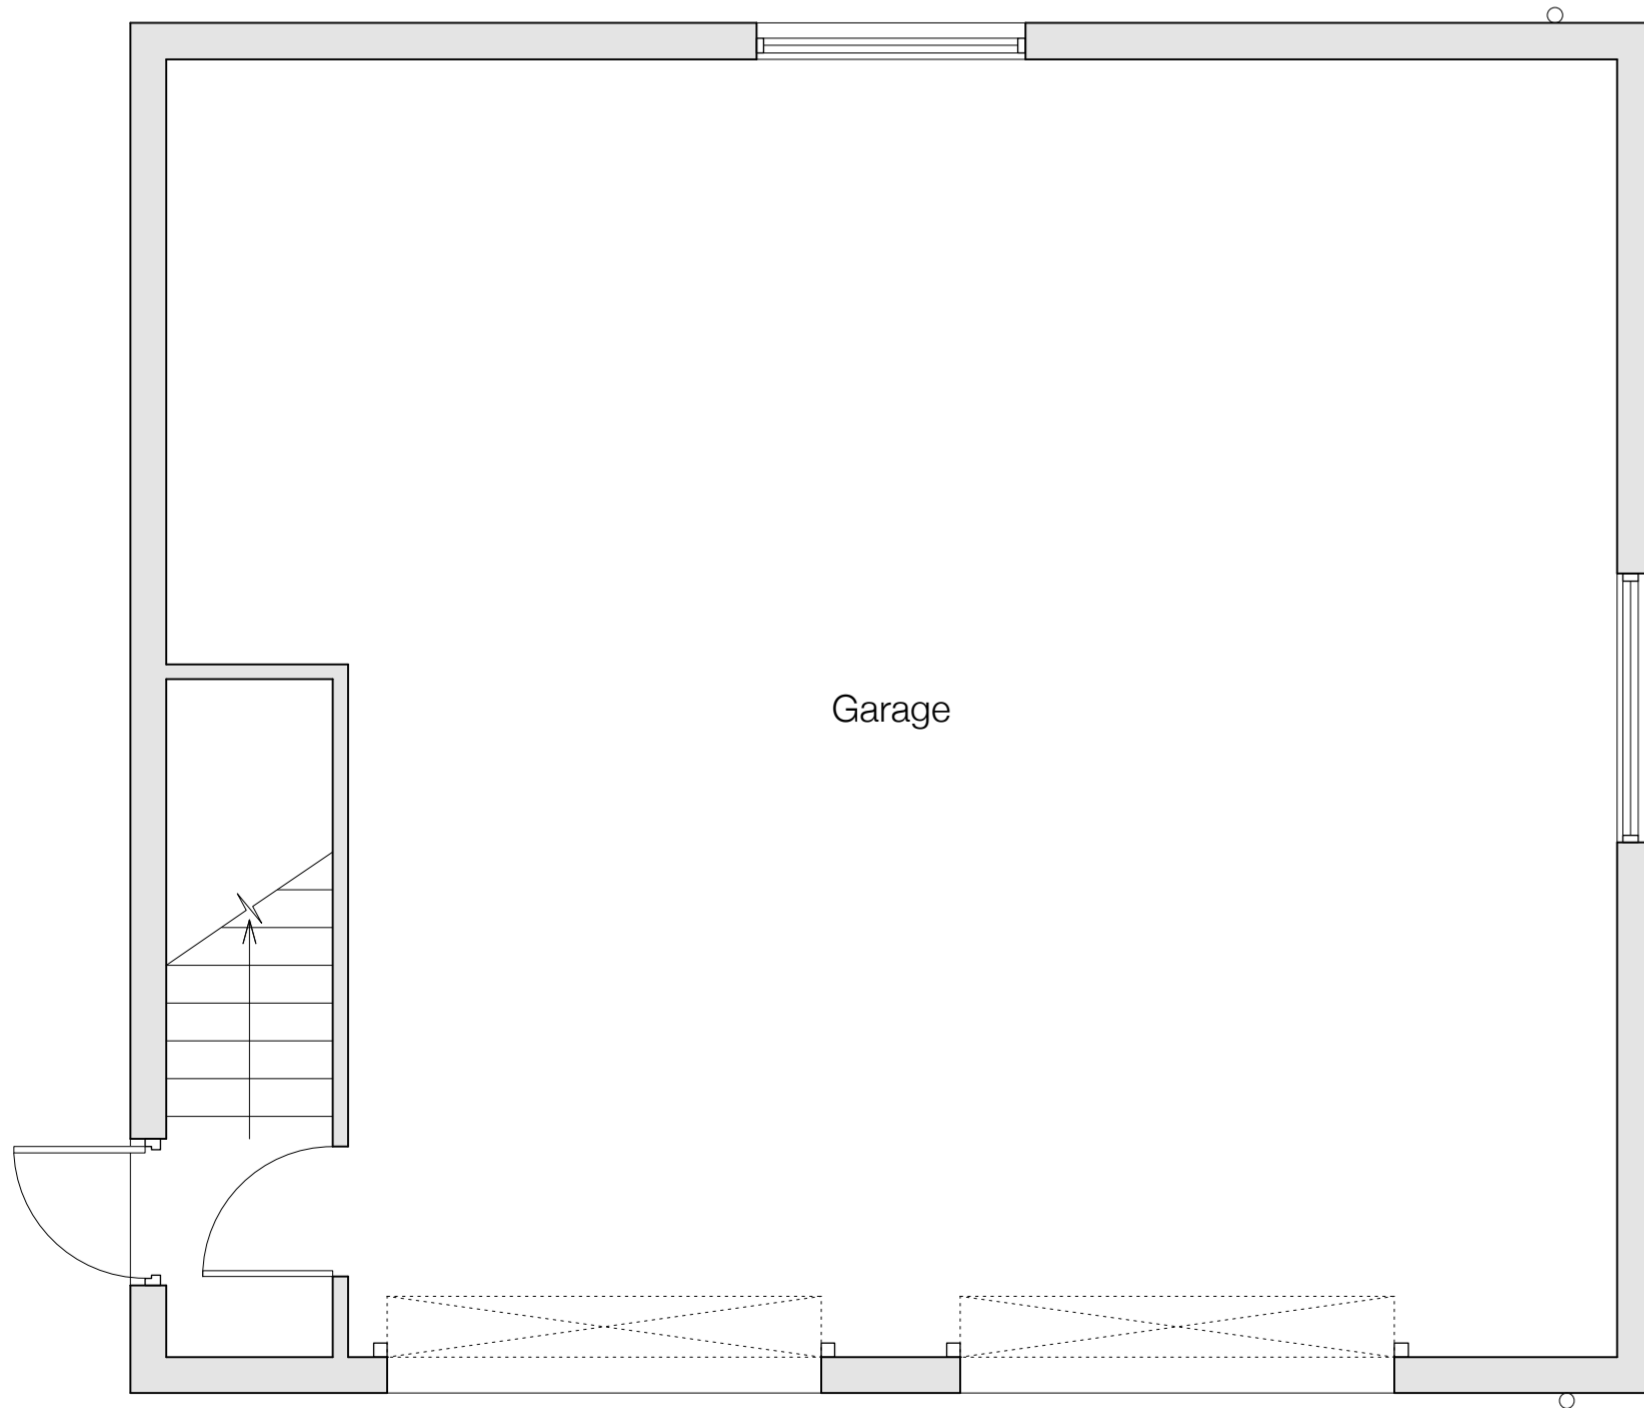

Ground Floor Plan 1:50



No	Revisions	Date	Initials

**MANTELL
RITCHIE**

Chartered Architects

27A High Street, BANFF,
AB45 1AN
Tel:- 01261 812267
Email:- admin@mantellritchie.co.uk
www.mantellritchie.com



Copyright of Mantell Ritchie , Chartered Architect.

project
**Ar Cala, Wanford,
BANFF.**
Existing
for
Mr R Mcleod

content
Plans & Elevations

scales
1:50, 1:100

drawn by RG	size A2	date 12.01.24
----------------	------------	------------------

ref	23107	Ex
-----	--------------	-----------