


A Proposed Site Plan
S.01 1:100 @ A1 ; 1:200 @ A3

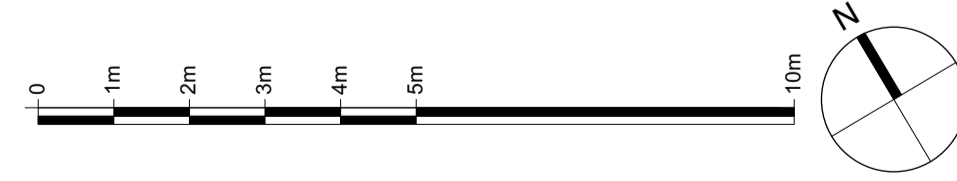

Revisions	
A	14.02.24 Issued for application.

Landscape Key	
	Permeable Blockwork Paving
	Patio
	Grass



Client Klara Homes	Project 89 High Street, Billericay	Status Planning	Drawn JG	Checked TJS	
Drawing Title Proposed Site Plan General Arrangement					
Scale 1:100 @ A1 ; 1:200 @ A3		Date Nov 2023			
Drwg. No. 133_PL3_S_01		Revision A			

T25 ARCHITECTURE LTD

A: LMF.302, The Leather Market
Weston St.,
London, SE1 3ER
M: +44 208 066 7078
E: admin@t25architecture.com
W: www.t25architecture.com

Information contained within this drawing is the sole copyright of T25 Architecture Ltd, and is not to be reproduced without express permission. No implied licence exists. This drawing not to be used for land transfer or valuation purposes. Do not scale from this drawing. All dimensions & levels are to be checked on site by the contractor. Issued for purposes indicated only. Drawing errors and omissions to be reported to the architect.