


Proposed Second Floor Plan - 1:50

Schedule of Accommodation

Flat 1 (1Bed)	2 Person	-	50.0m ²
Flat 2 (1Bed)	2 Person	-	58.9m ²
Flat 3 (1Bed)	1 Person	-	44.4m ²
Flat 4 (1Bed)	2 Person	-	50.2m ²
Flat 5 (2Bed)	3 Person	-	65.5m ²
Flat 6 (1Bed)	1 Person	-	38.5m ²
Flat 7 (1Bed)	2 Person	-	58.9m ²
Flat 8 (1Bed)	1 Person	-	44.4m ²
Flat 9 (1Bed)	2 Person	-	50.2m ²
Flat 10 (2Bed)	3 Person	-	65.5m ²

Total 1 Bed = 8
Total 2 Bed = 2

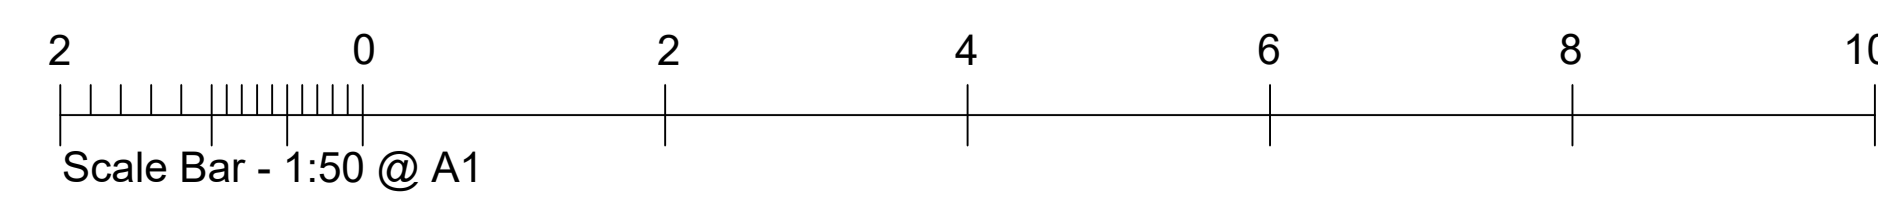

PROJECT: 147 High Street, Billericay, Essex. CM12 9AB	
TITLE: Proposed Second Floor Plan	
SCALE: 1:50 @ A1	DATE: June 2023
Drawing No: 1516-08	REV: C



Copyright of this drawing shall remain the property of Breley Design Limited. It may not be used in whole or part by any other parties for any other purpose without prior consent. All dimensions to be checked on site and any discrepancies reported to Breley Design Limited before work commences.