


Schedule of Accommodation


Flat 1 (1Bed)	2 Person	-	50.0m ²
Flat 2 (1Bed)	2 Person	-	58.9m ²
Flat 3 (1Bed)	1 Person	-	44.4m ²
Flat 4 (1Bed)	2 Person	-	50.2m ²
Flat 5 (2Bed)	3 Person	-	65.5m ²
Flat 6 (1Bed)	1 Person	-	38.5m ²
Flat 7 (1Bed)	2 Person	-	58.9m ²
Flat 8 (1Bed)	1 Person	-	44.4m ²
Flat 9 (1Bed)	2 Person	-	50.2m ²
Flat 10 (2Bed)	3 Person	-	65.5m ²

Total 1 Bed = 8
Total 2 Bed = 2



Proposed First Floor Plan – 1:50

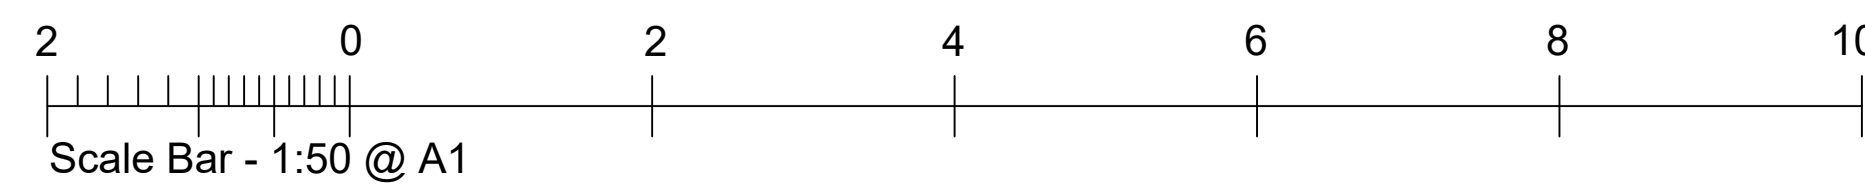

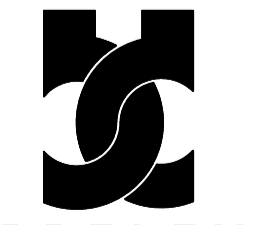PROJECT: 147 High Street, Billericay, Essex. CM12 9AB		 BRELEY DESIGN LTD Breley Design Ltd, Harrier House Aviation Way, Southend on Sea Essex S32 6UN, England. Telephone: +44 (0)1702 541300 Facsimile: +44 (0)1702 543123 Email: info@breleydesign.com
TITLE: Proposed First Floor Plan		
SCALE: 1:50 @ A1	DATE: June 2023	
Drawing No: 1516-07	REV: C	
<small>Copyright of this drawing shall remain the property of Breley Design Limited. It may not be used in whole or part by any other parties for any other purpose without prior consent. All dimensions to be checked on site and any discrepancies reported to Breley Design Limited before work commences.</small>		