


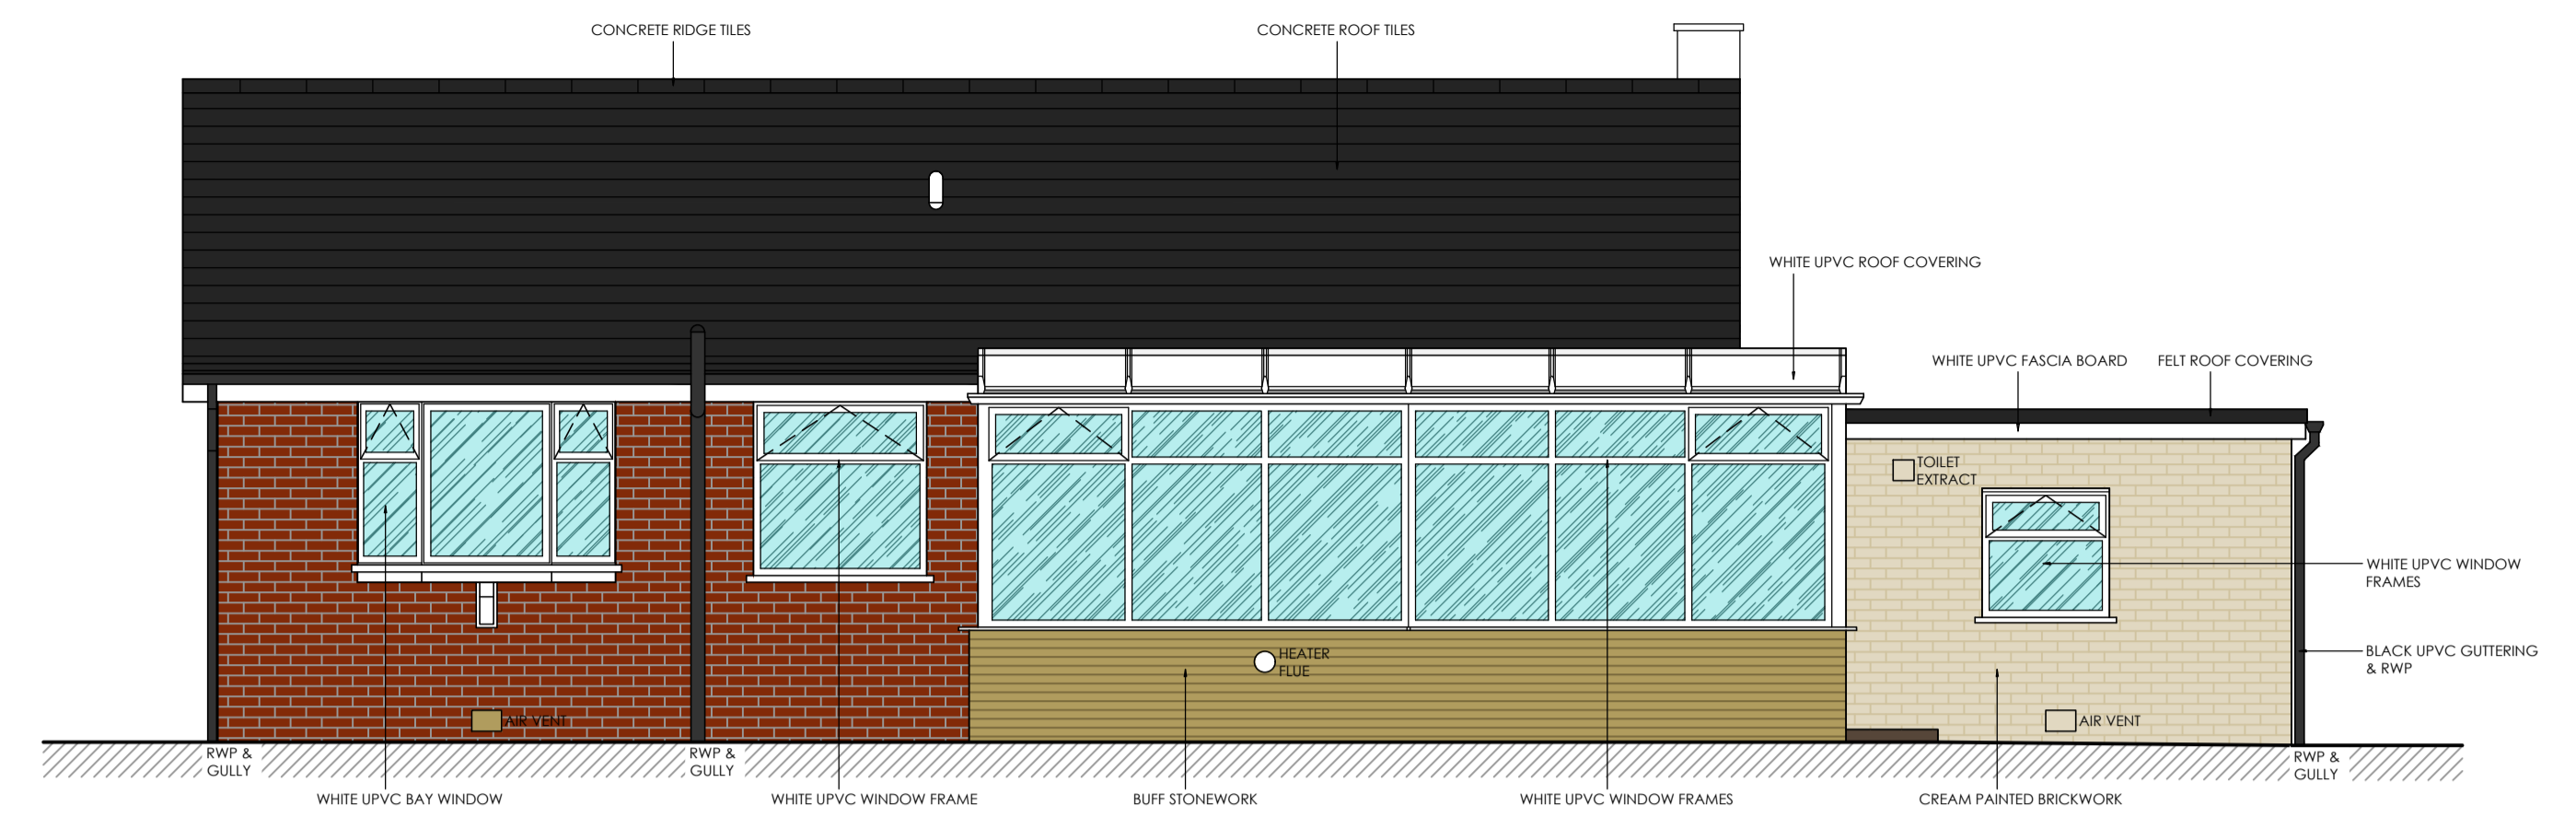


EXISTING FRONT ELEVATION
SCALE - 1:50 @ A1 / 1:100 @ A3




EXISTING REAR ELEVATION
SCALE - 1:50 @ A1 / 1:100 @ A3


WALL TYPE SCHEDULE	
	STRUCTURAL WALL/COLUMN
	INTERNAL BRICK WALL/COLUMN
	INTERNAL PARTITION

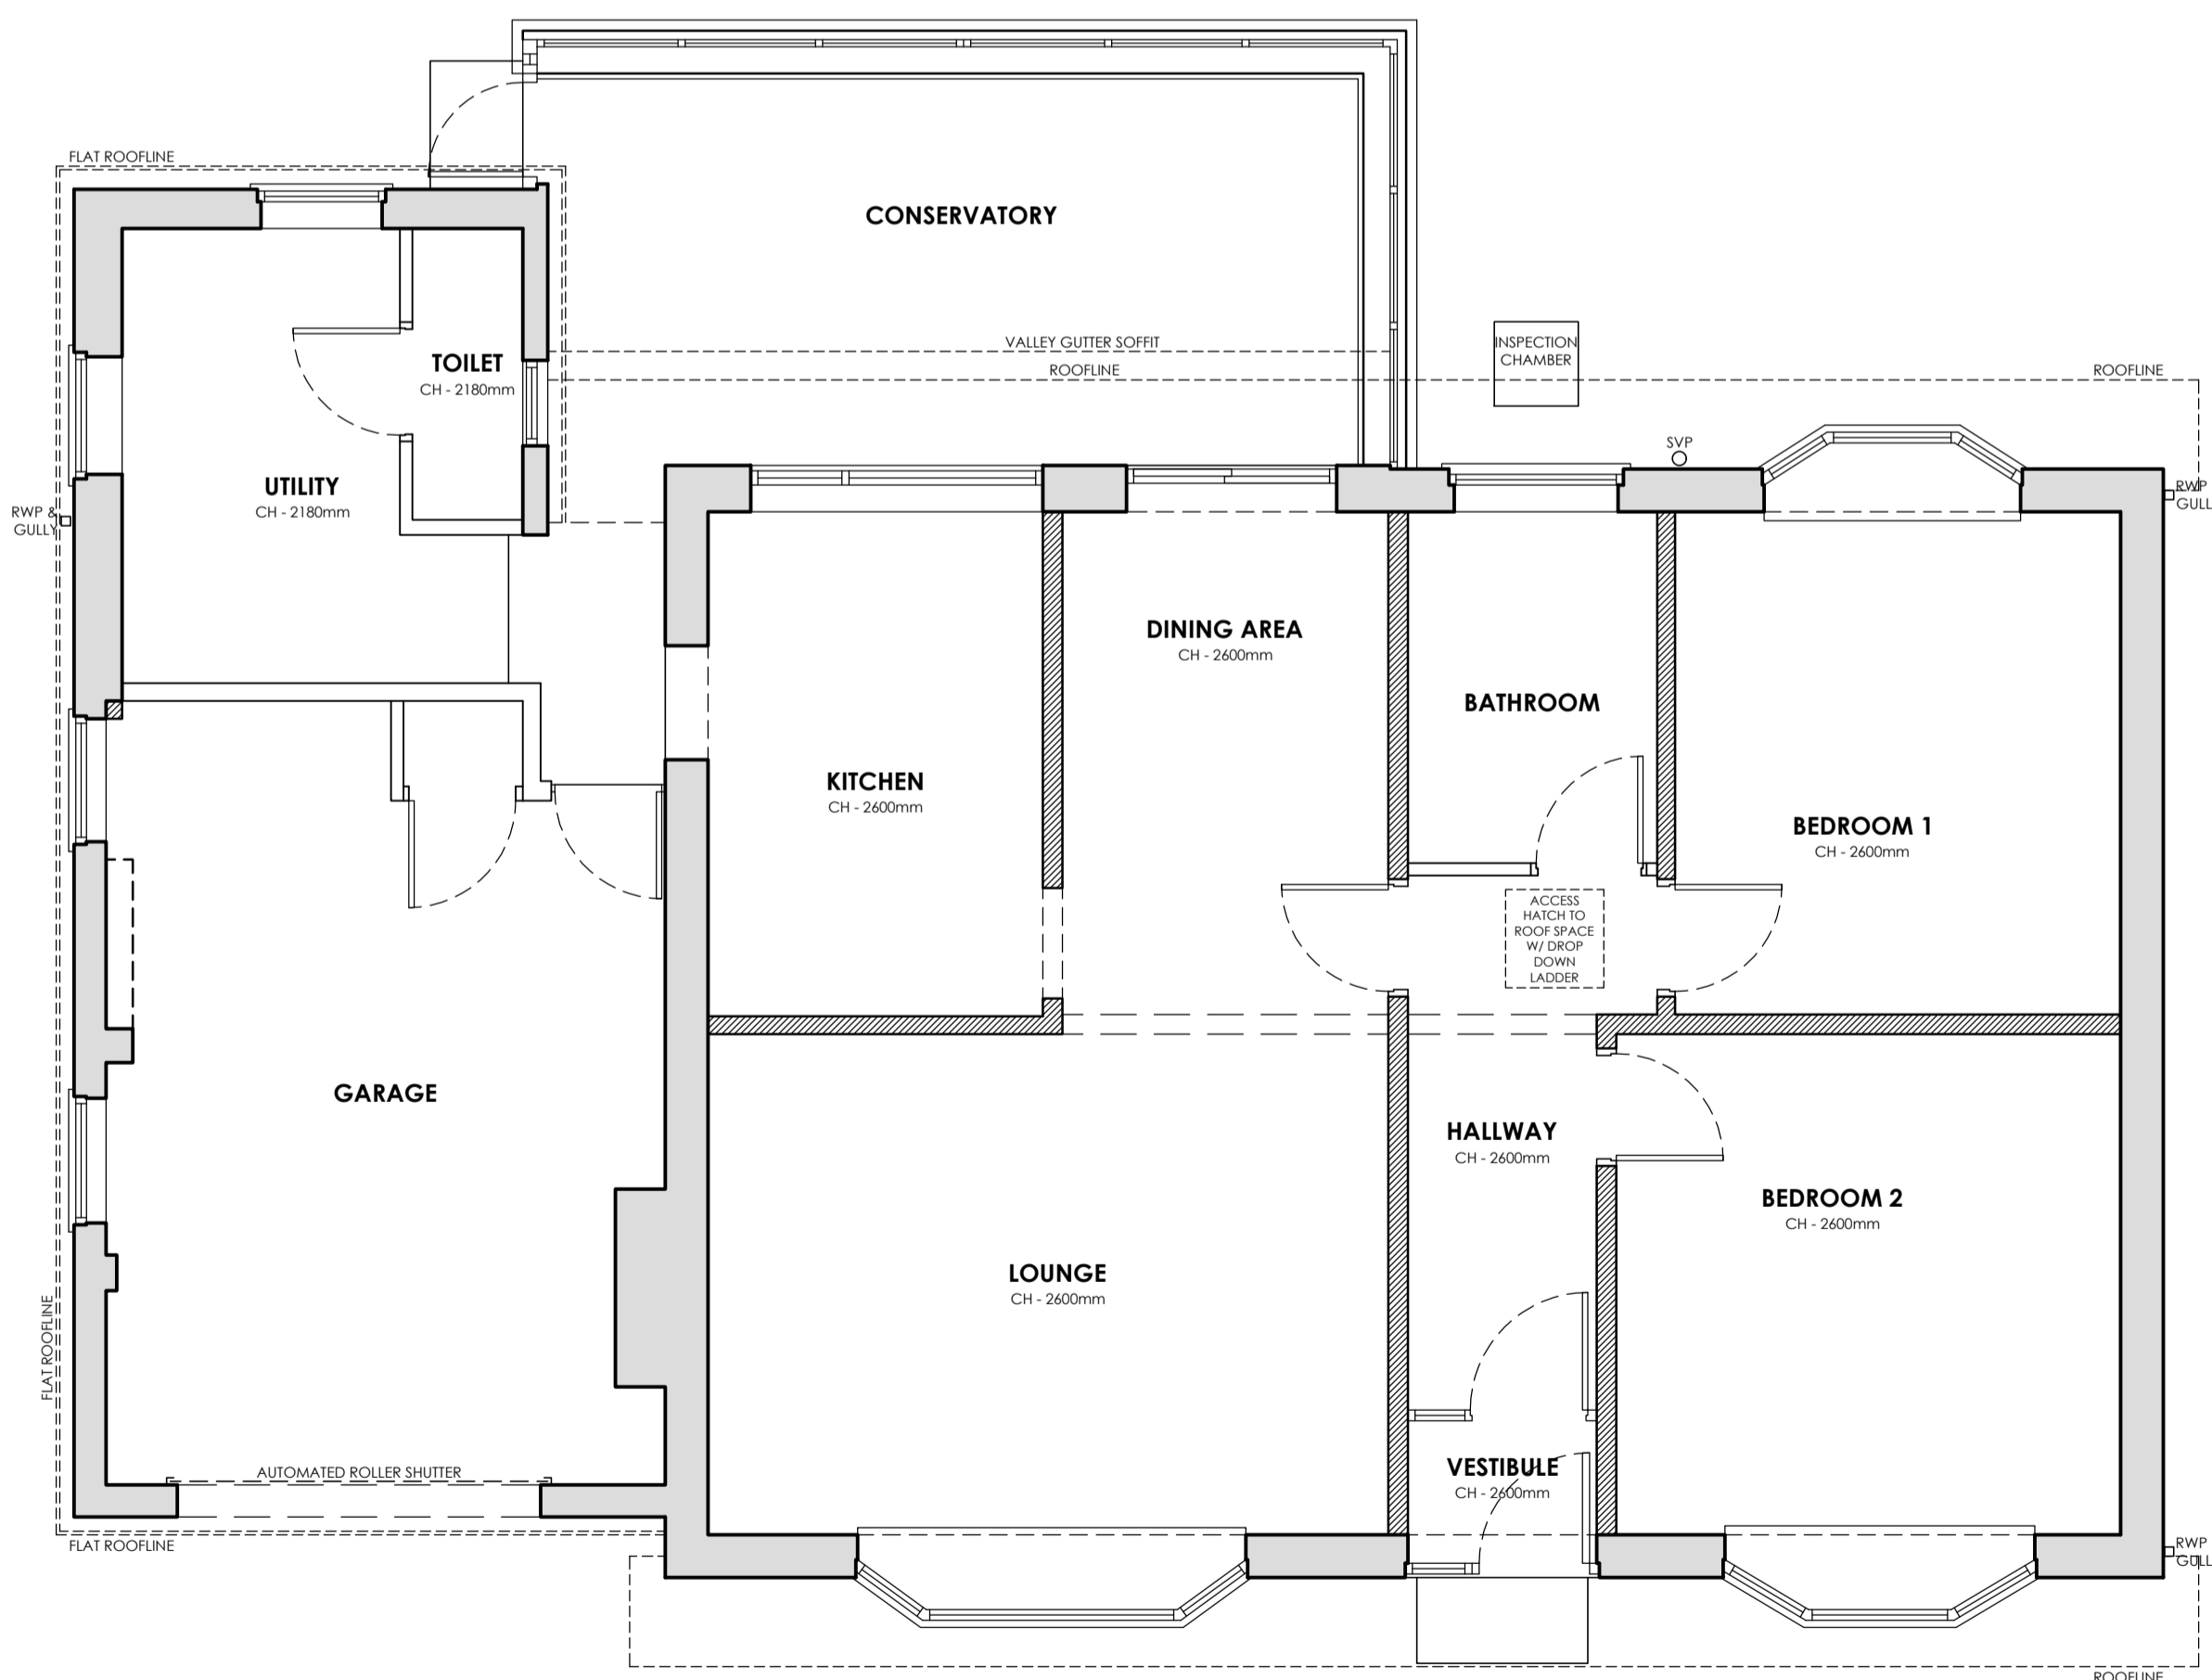

EXISTING GROUND FLOOR PLAN
SCALE - 1:50 @ A1 / 1:100 @ A3

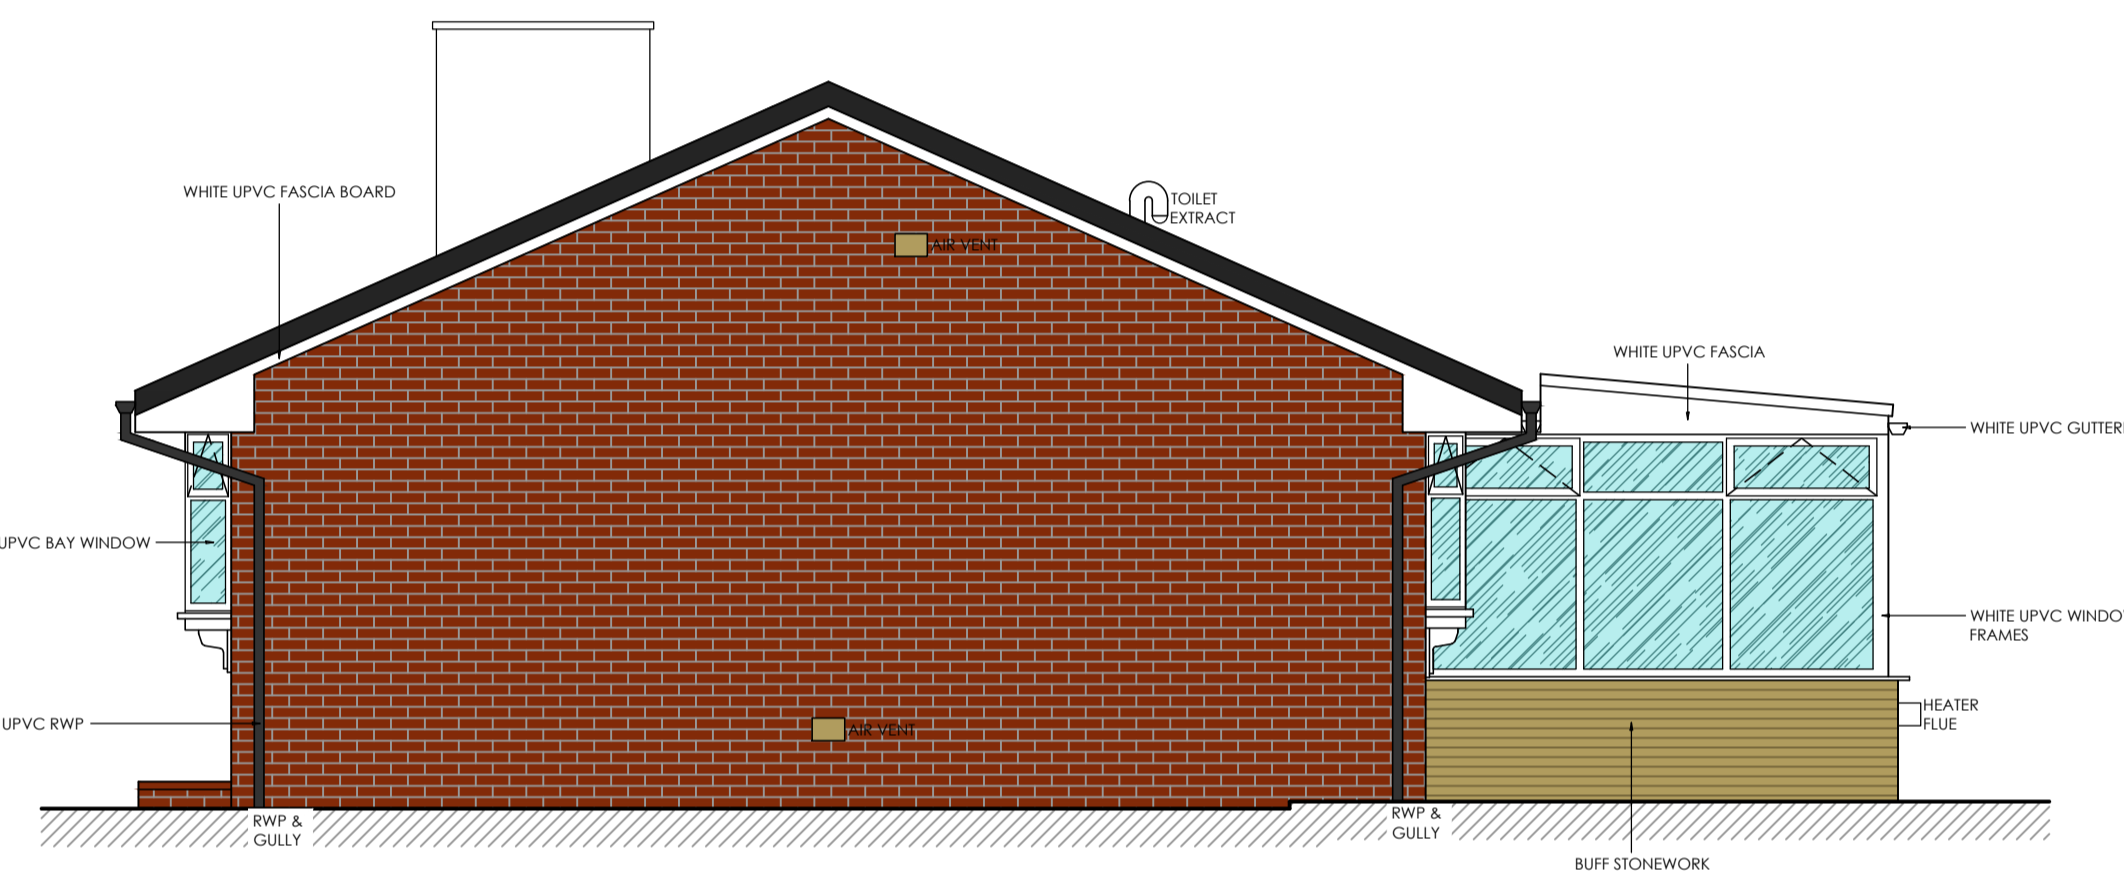

EXISTING SIDE ELEVATION (FACING No. 20)
SCALE - 1:50 @ A1 / 1:100 @ A3

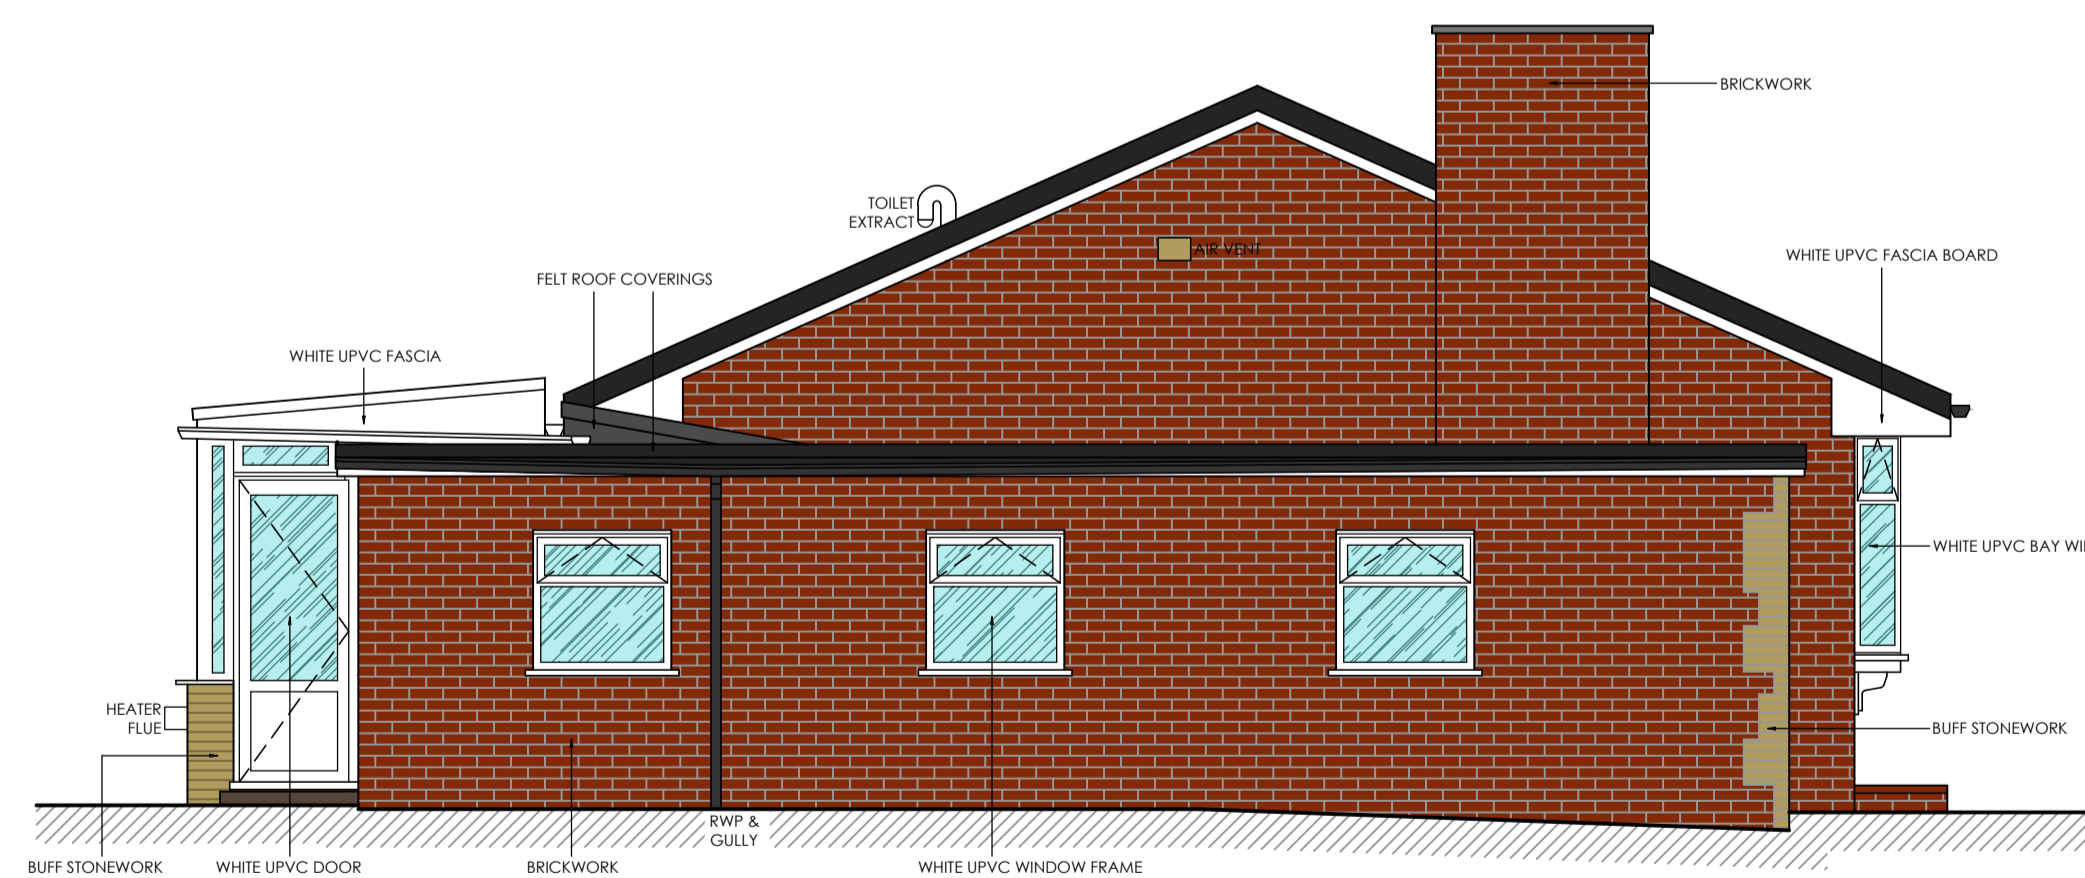

EXISTING SIDE ELEVATION (FACING No. 16)
SCALE - 1:50 @ A1 / 1:100 @ A3



ALL DIMENSIONS TO BE CHECKED ON SITE.
DO NOT SCALE FROM THIS DRAWING EXCEPT FOR THE PURPOSES OF LOCAL AUTHORITY PLANNING.

REV:	DATE:	DESCRIPTION:

CLIENT:
MRS. S. VENT

SITE ADDRESS:
18 BOULDSWORTH ROAD
BURNLEY
LANCASHIRE
BB10 3JT

DRAWING TITLE:
EXISTING DRAWING 1
FLOOR PLAN & EXTERNAL ELEVATIONS

DRAWN BY: CAM	SCALE: 1:50 @ A1	DRAWING NO. 2024/01/P02
DATE: 10th February 2024	REVISION: ----	

FOR PLANNING