



**EXISTING ROOF PLAN**  
SCALE - 1:50 @ A1 / 1:100 @ A3

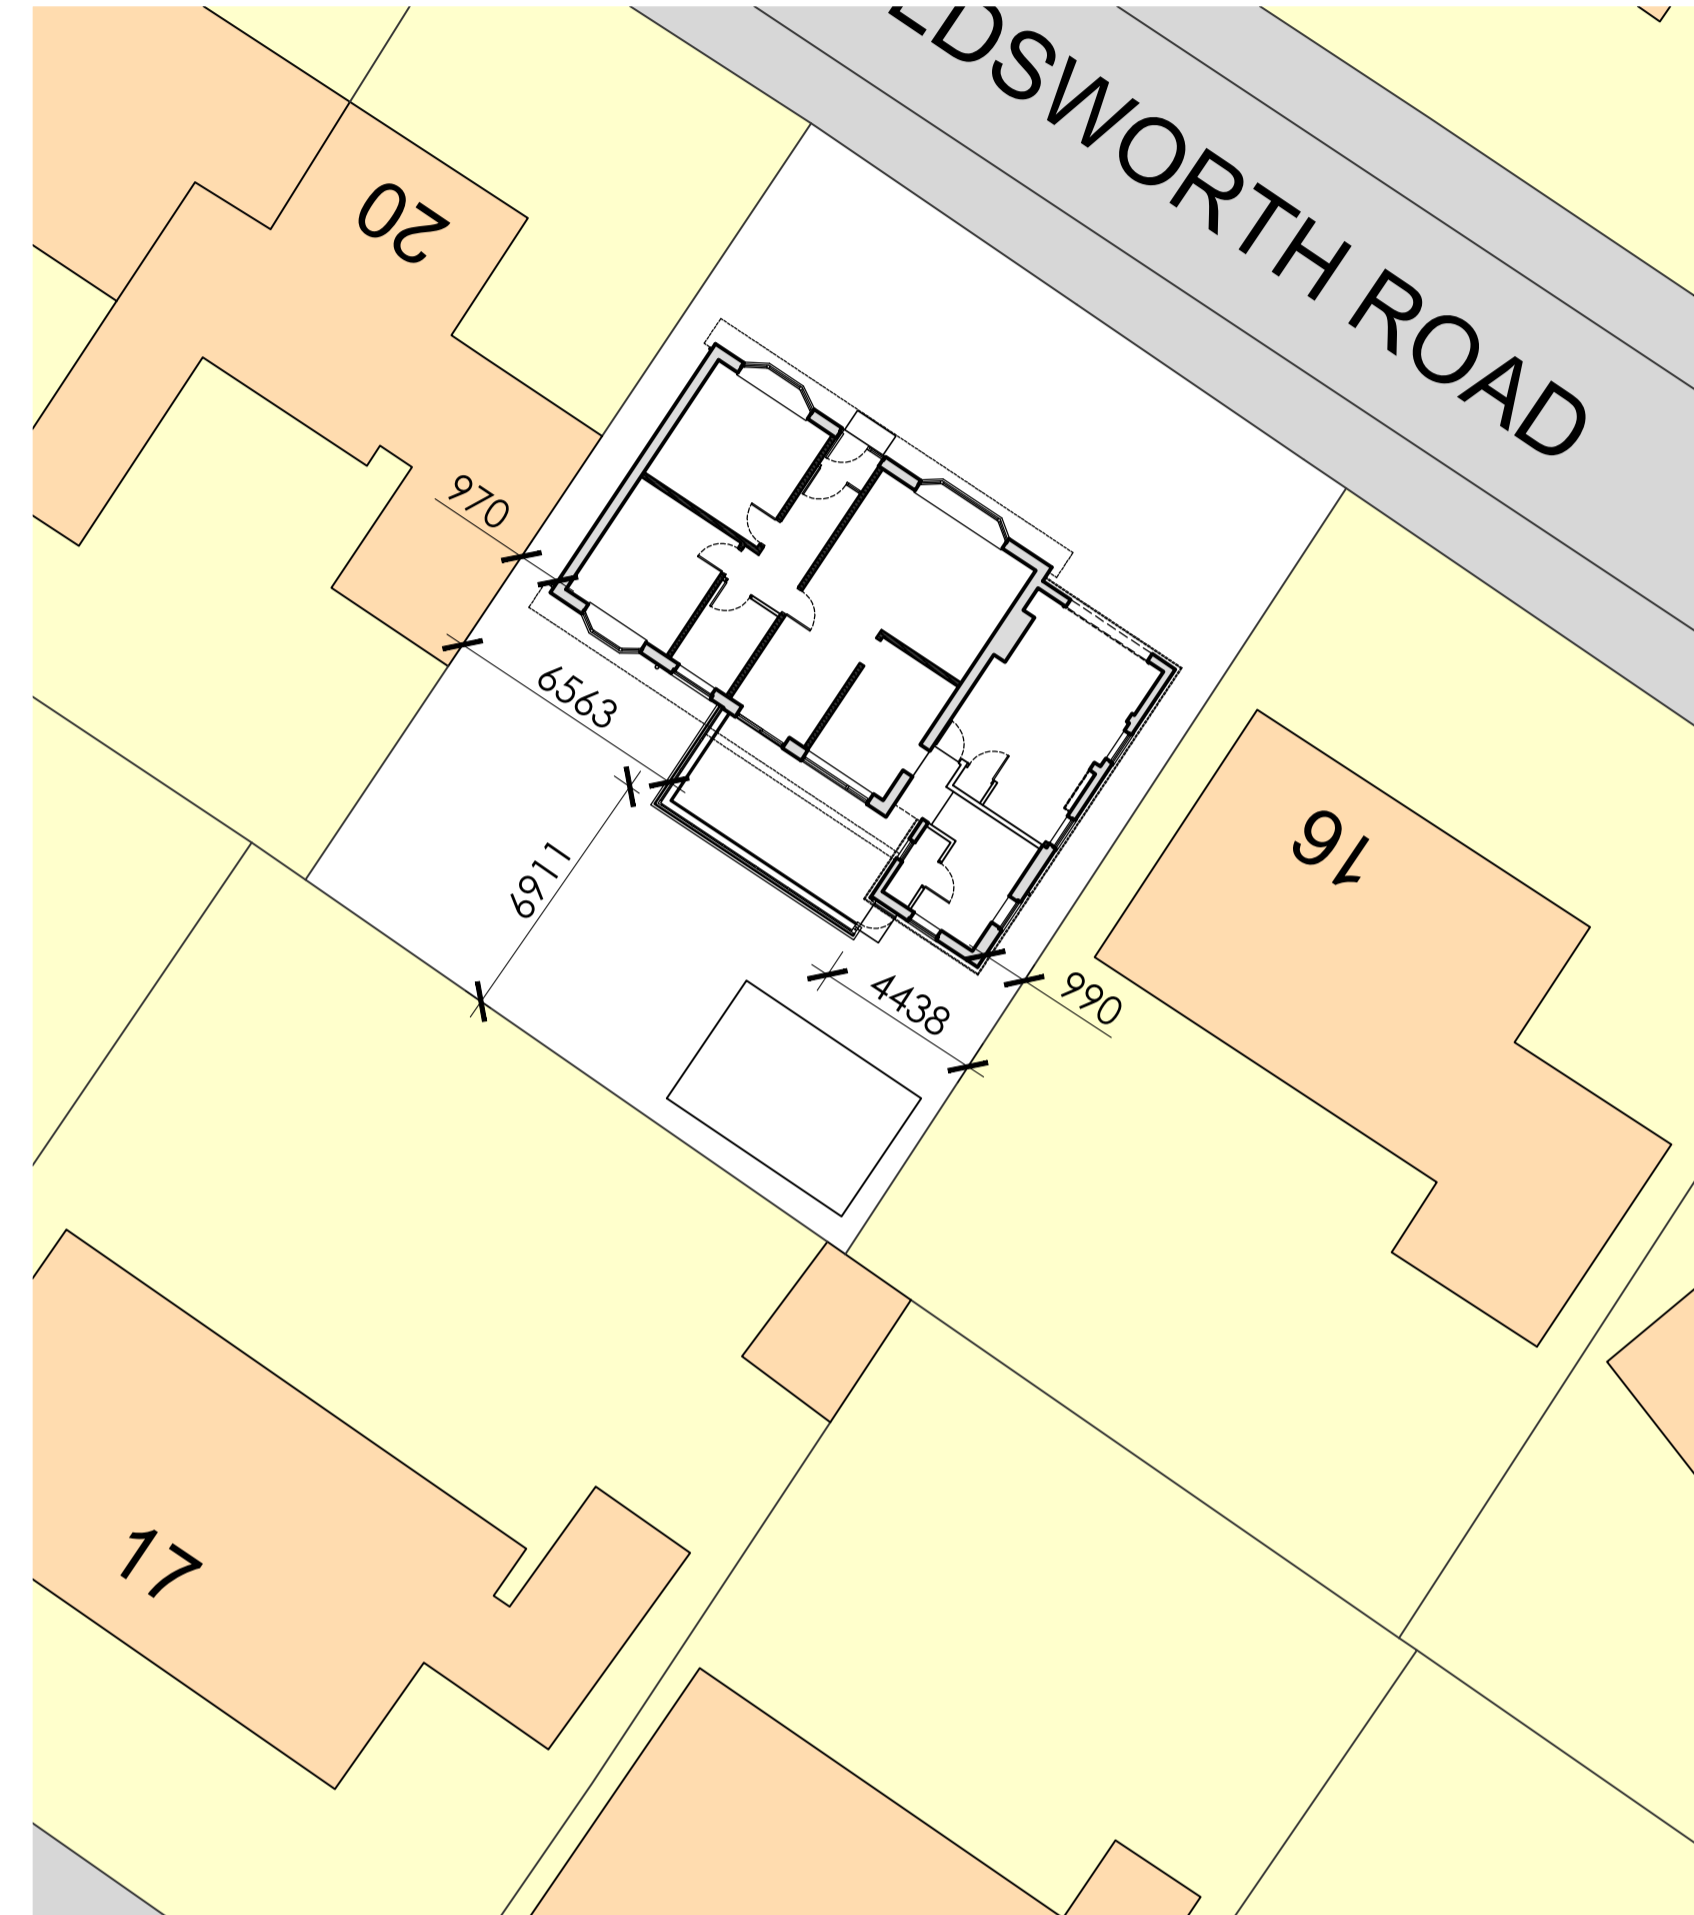

**EXISTING SITE PLAN**  
SCALE - 1:200 @ A1 / 1:400 @ A3

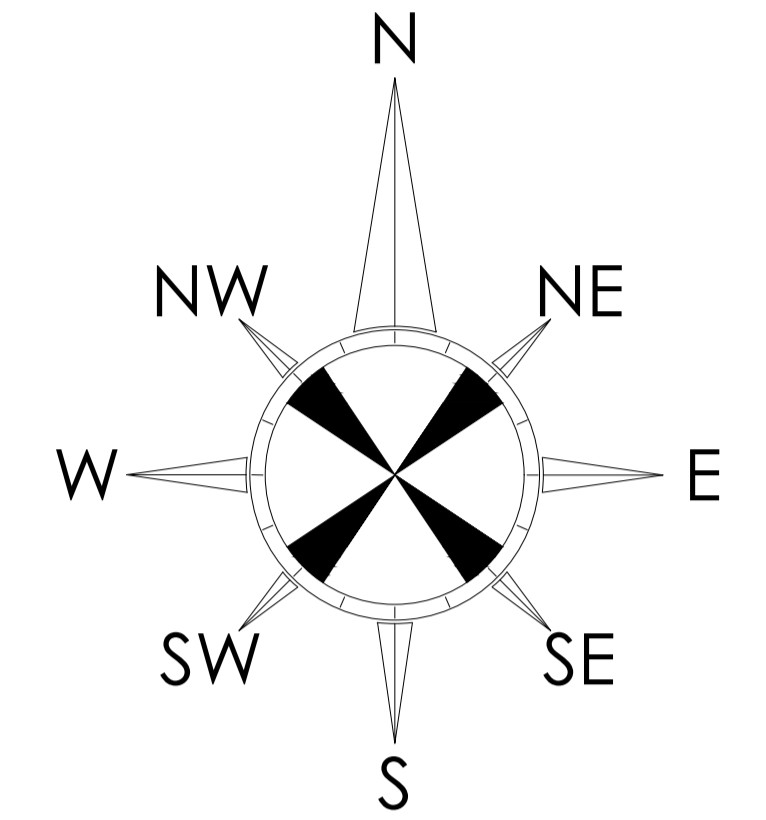

ALL DIMENSIONS TO BE CHECKED ON SITE.  
DO NOT SCALE FROM THIS DRAWING EXCEPT FOR THE PURPOSES OF LOCAL AUTHORITY PLANNING.


REV:	DATE:	DESCRIPTION:
A	22-02-24	Additional dimensions added as requested by LPA.

CLIENT:  
MRS. S. VENT

SITE ADDRESS:  
18 BOULDSWORTH ROAD  
BURNLEY  
LANCASHIRE  
BB10 3JT

DRAWING TITLE:  
**EXISTING DRAWING 2**  
ROOF PLAN & SITE PLAN

DRAWN BY: CAM	SCALE: VARIOUS	DRAWING NO. 2024/01/P03
DATE: 10th February 2024	REVISION: A	

 

**FOR PLANNING**