



PROPOSED ROOF PLAN
SCALE - 1:50 @ A1 / 1:100 @ A3

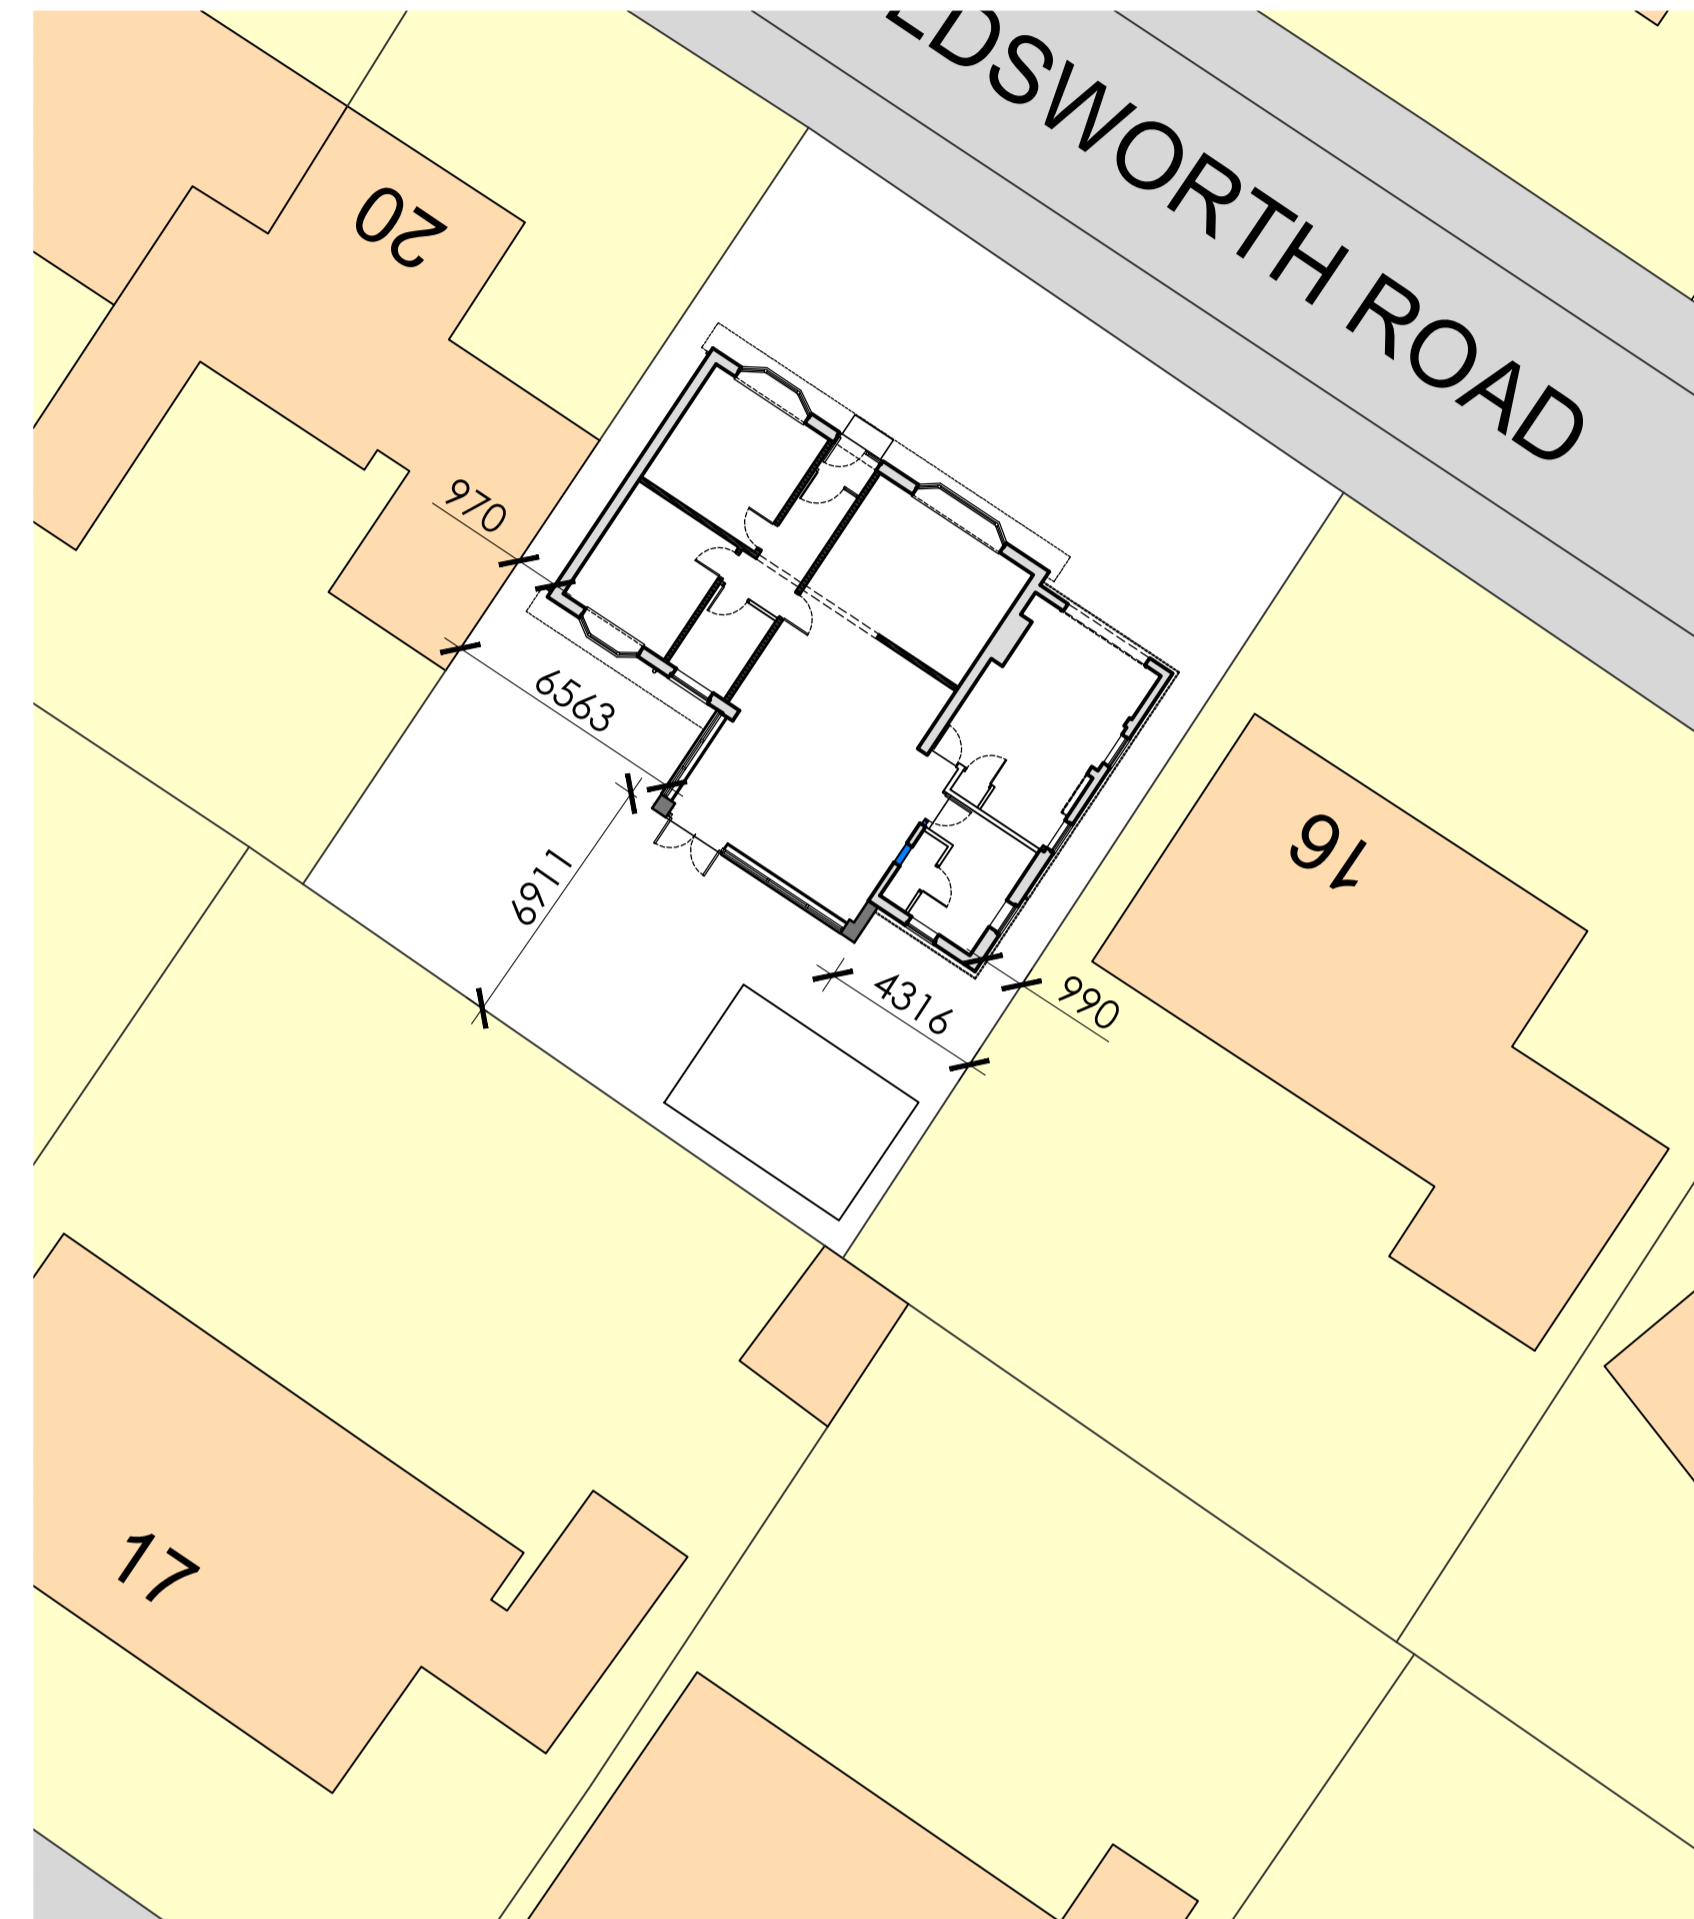

PROPOSED SITE PLAN
SCALE - 1:200 @ A1 / 1:400 @ A3

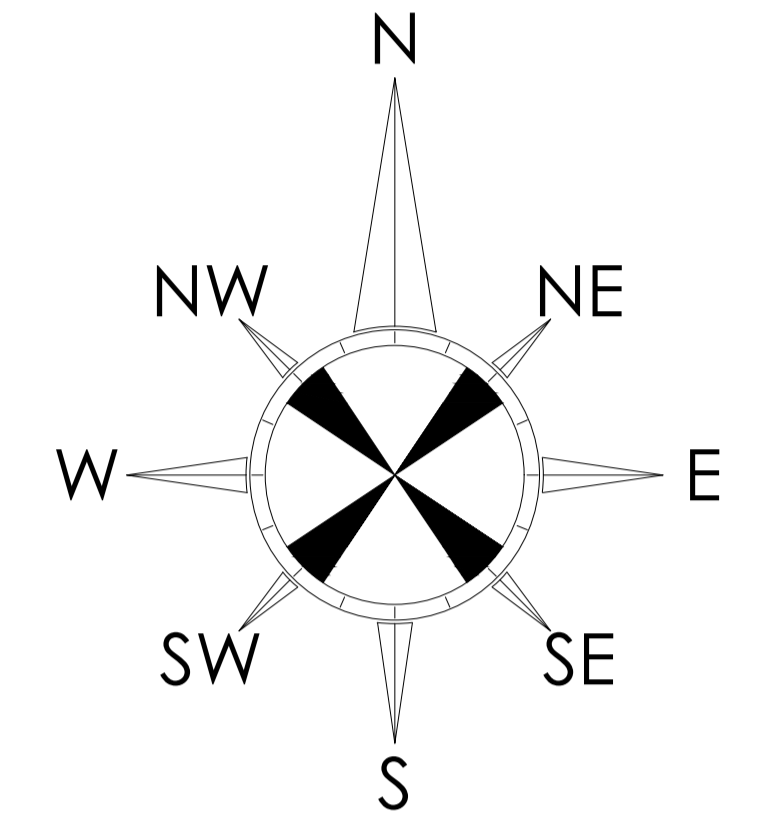

ALL DIMENSIONS TO BE CHECKED ON SITE.
DO NOT SCALE FROM THIS DRAWING EXCEPT FOR THE PURPOSES OF LOCAL AUTHORITY PLANNING.


A	22-02-24	Additional dimensions added as requested by LPA.
REV:	DATE:	DESCRIPTION:

CLIENT:
MRS. S. VENT

SITE ADDRESS:
18 BOULDSWORTH ROAD
BURNLEY
LANCASHIRE
BB10 3JT

DRAWING TITLE:
PROPOSED DRAWING 2
ROOF PLAN & SITE PLAN

DRAWN BY: CAM	SCALE: VARIOUS	DRAWING NO. 2024/01/P05
DATE: 10th February 2024	REVISION: A	

 

FOR PLANNING APPROVAL