

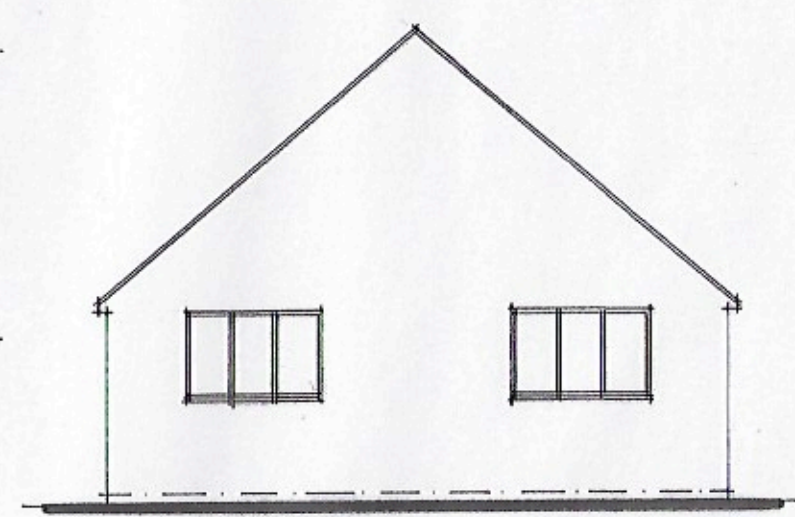



proposed ground floor plan.

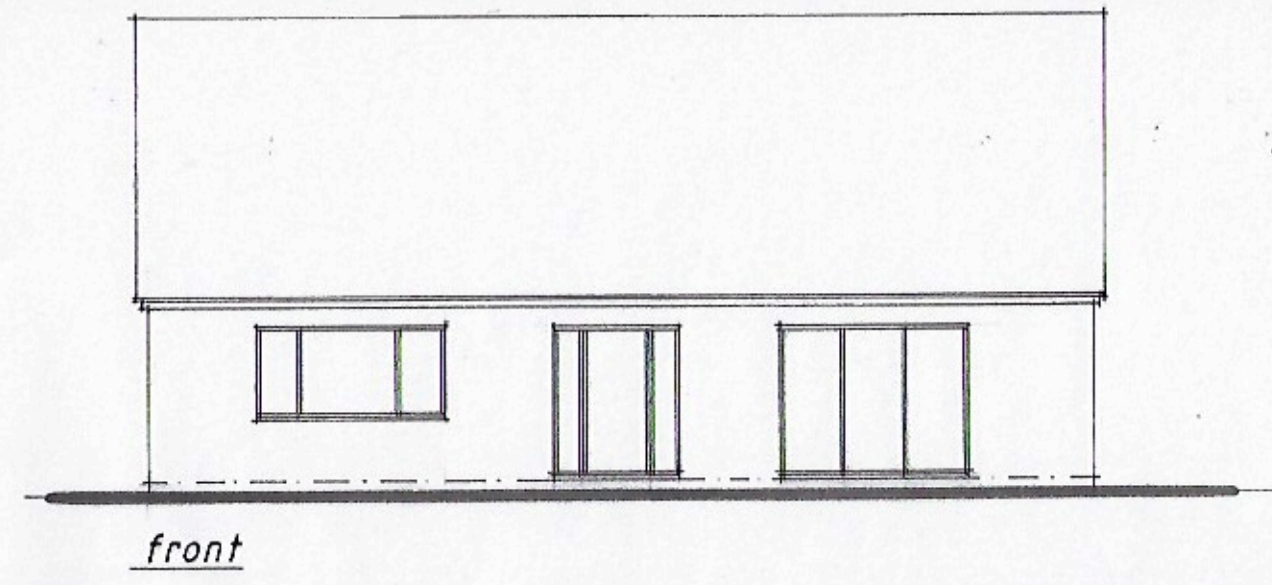

existing elevations.

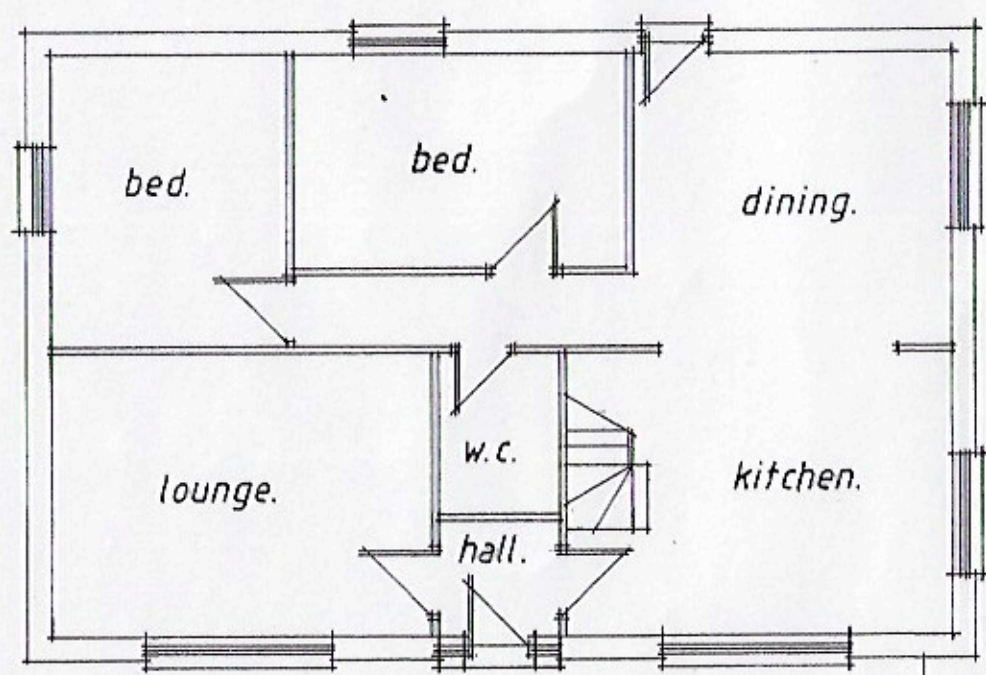

existing ground floor plan.

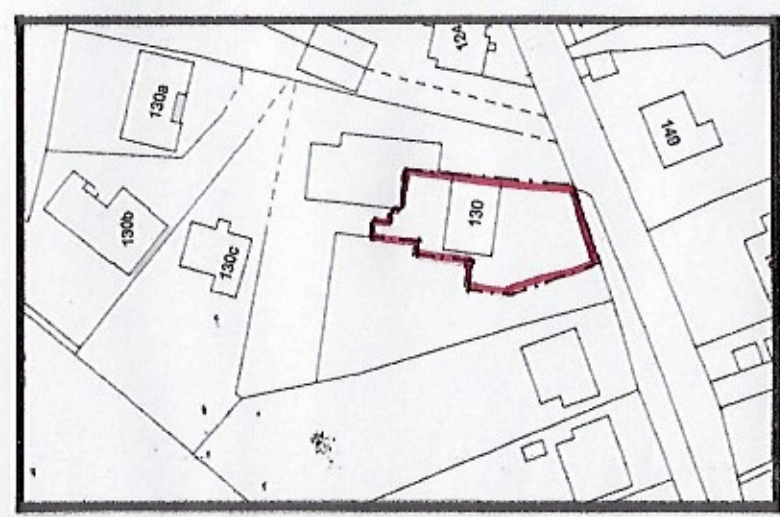

location plan. scale 1:1250.



**Proposed Single Storey Front Extension**  
**No.130 Hall Street**  
**Briston**  
**Norfolk**

**EXISTING & PROPOSED FLOOR PLANS**  
**EXISTING ELEVATIONS & LOCATION PLAN**  
 scale 1:100 & 1:1250 @ A3

**DRAWING No.1**