


PROPOSED SITE PLAN  
Scale 1:200 at A3

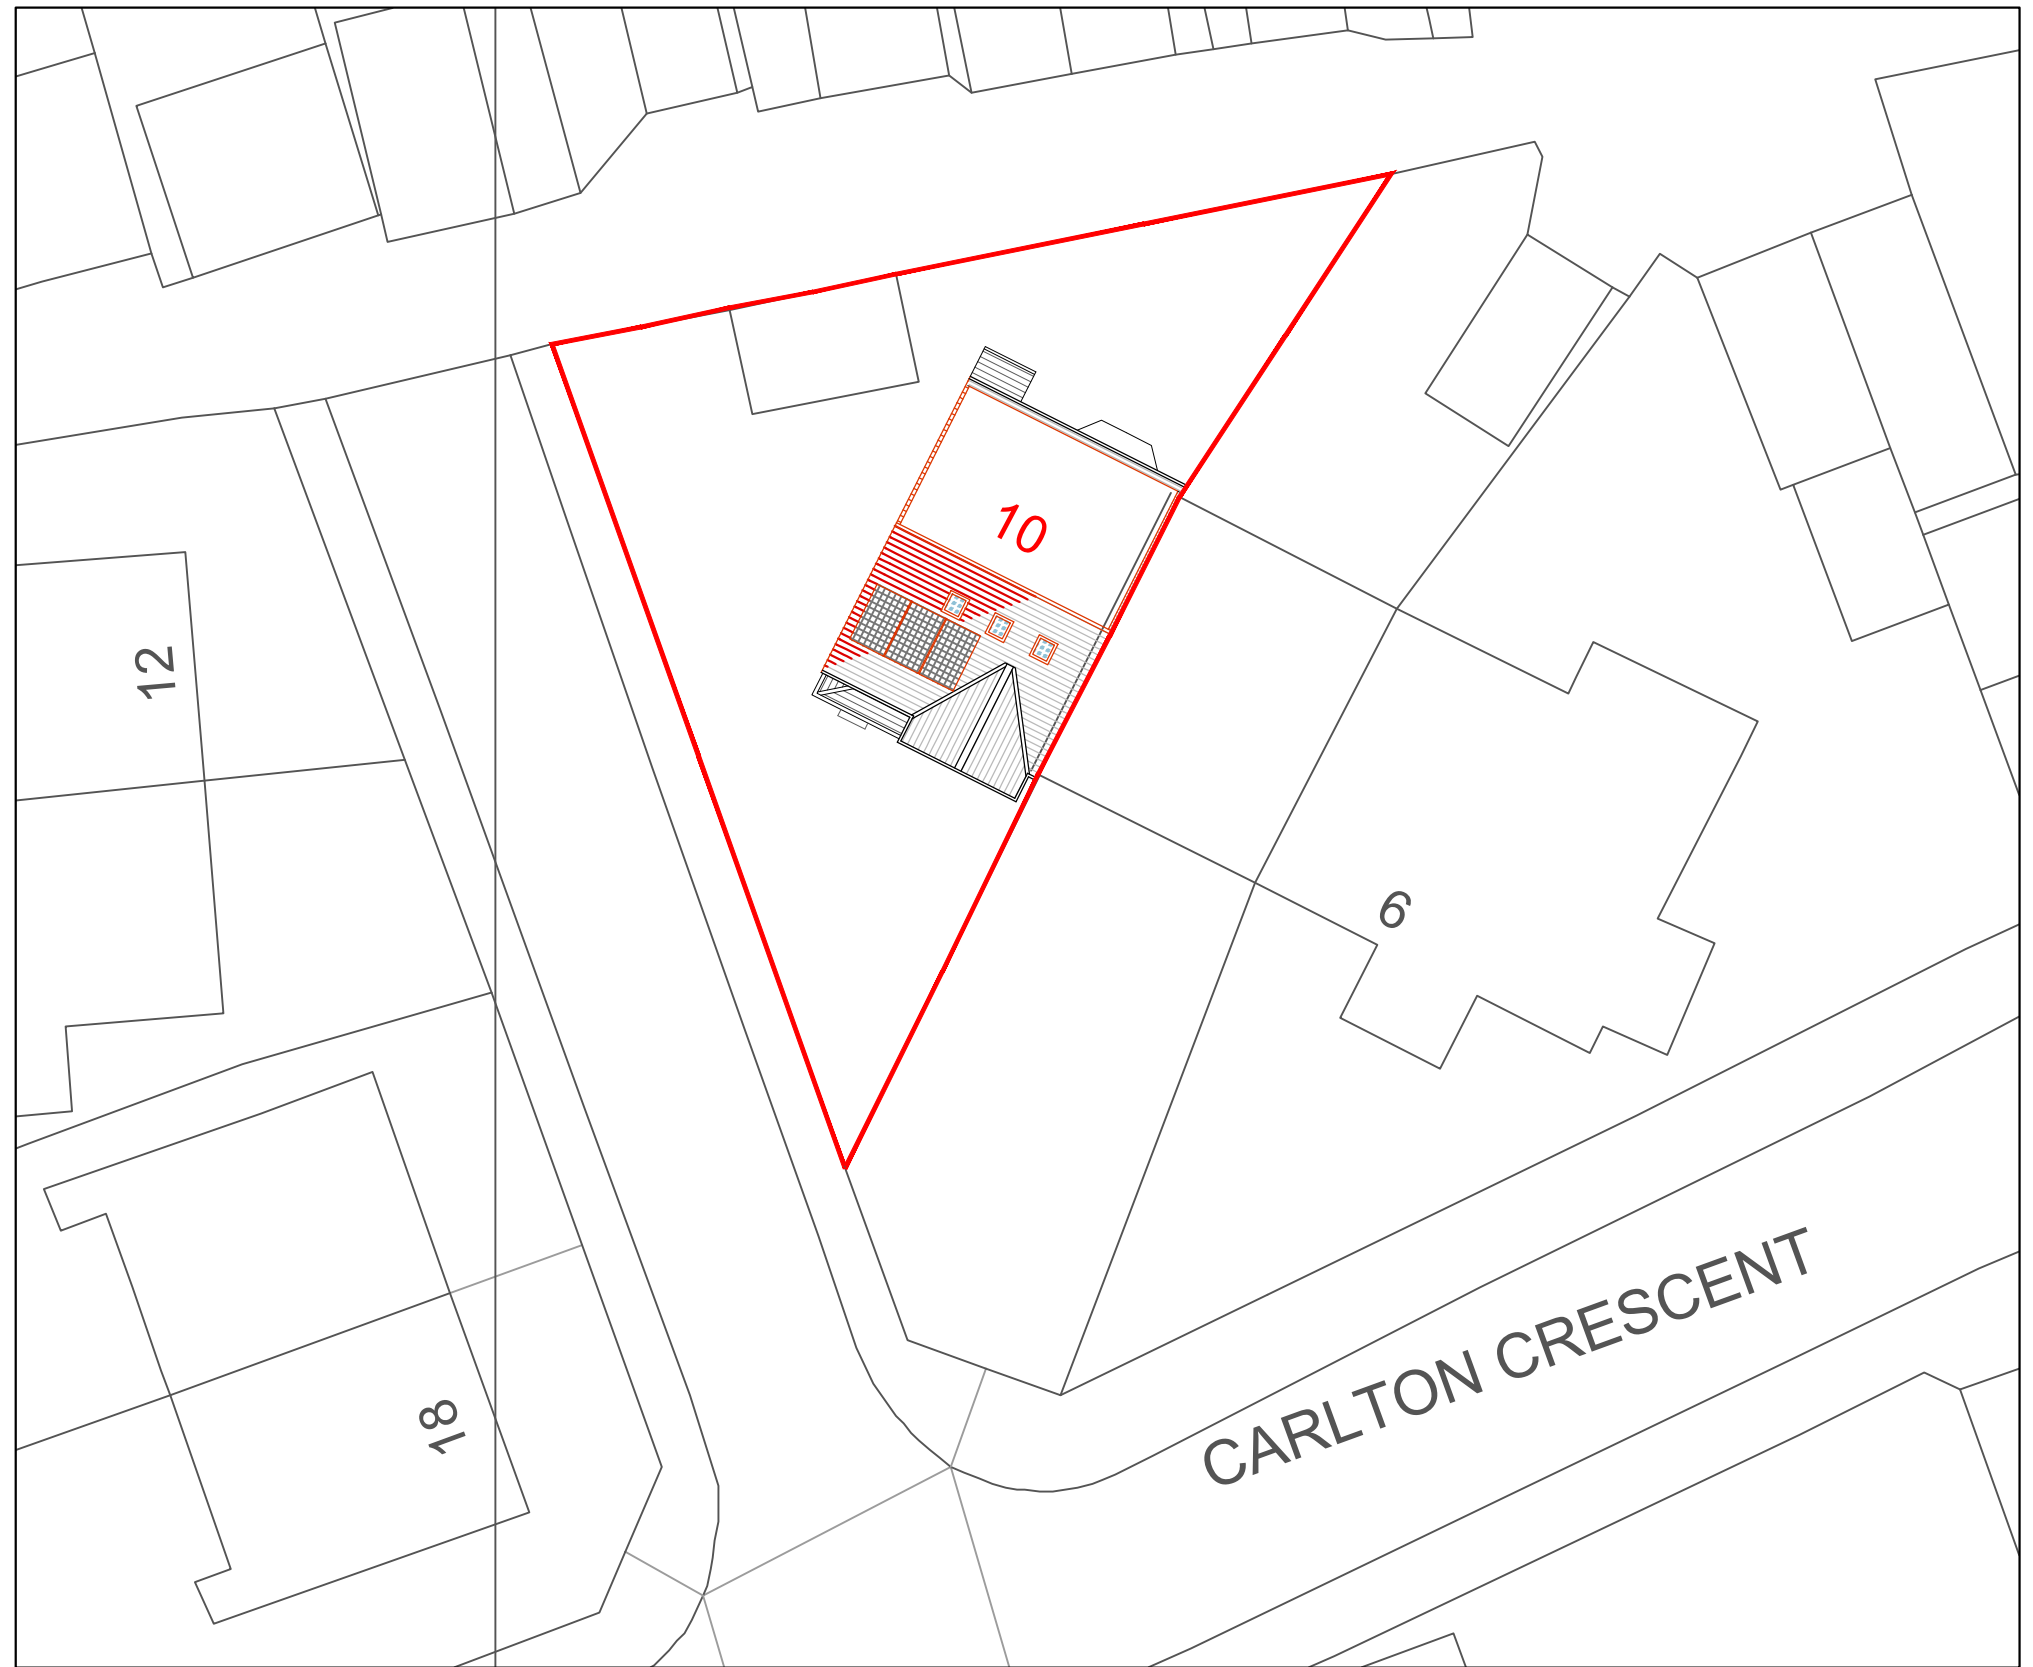

Architecture  
**100**



12 High St, Hampton  
Wick, Kingston upon  
Thames KT1 4DB  
T: 020 8898 8299

THE DESIGN OF THIS DRAWING IS COPYRIGHT AND REMAINS THE PROPERTY OF ARCHITECTURE 100 - CITY LOFTS LONDON  
ALL WORK TO COMPLY WITH CURRENT BUILDING REGULATIONS AND CODE OF PRACTICE  
DO NOT SCALE EXCEPT FOR LOCAL AUTHORITY PLANNING PURPOSE  
ALL DIMENSIONS TO BE CHECKED ON SITE BEFORE THE START OF ANY WORK

Project:  
10 Carlton Crescent  
SM39TS  
Sutton

Client:  
Galina Wolf

Drawing ID:  
10\_CC-P.SP

Drawing Description:  
Proposed Site Plan

Drawn by:  
MG

Drawing Scale:  
1:200 @ A3

| REV. | DATE       | DESCRIPTION       |
|------|------------|-------------------|
| A    | 16.01.2024 | Proposed drawings |