


PROPOSED SITE PLAN
Scale 1:200 at A3

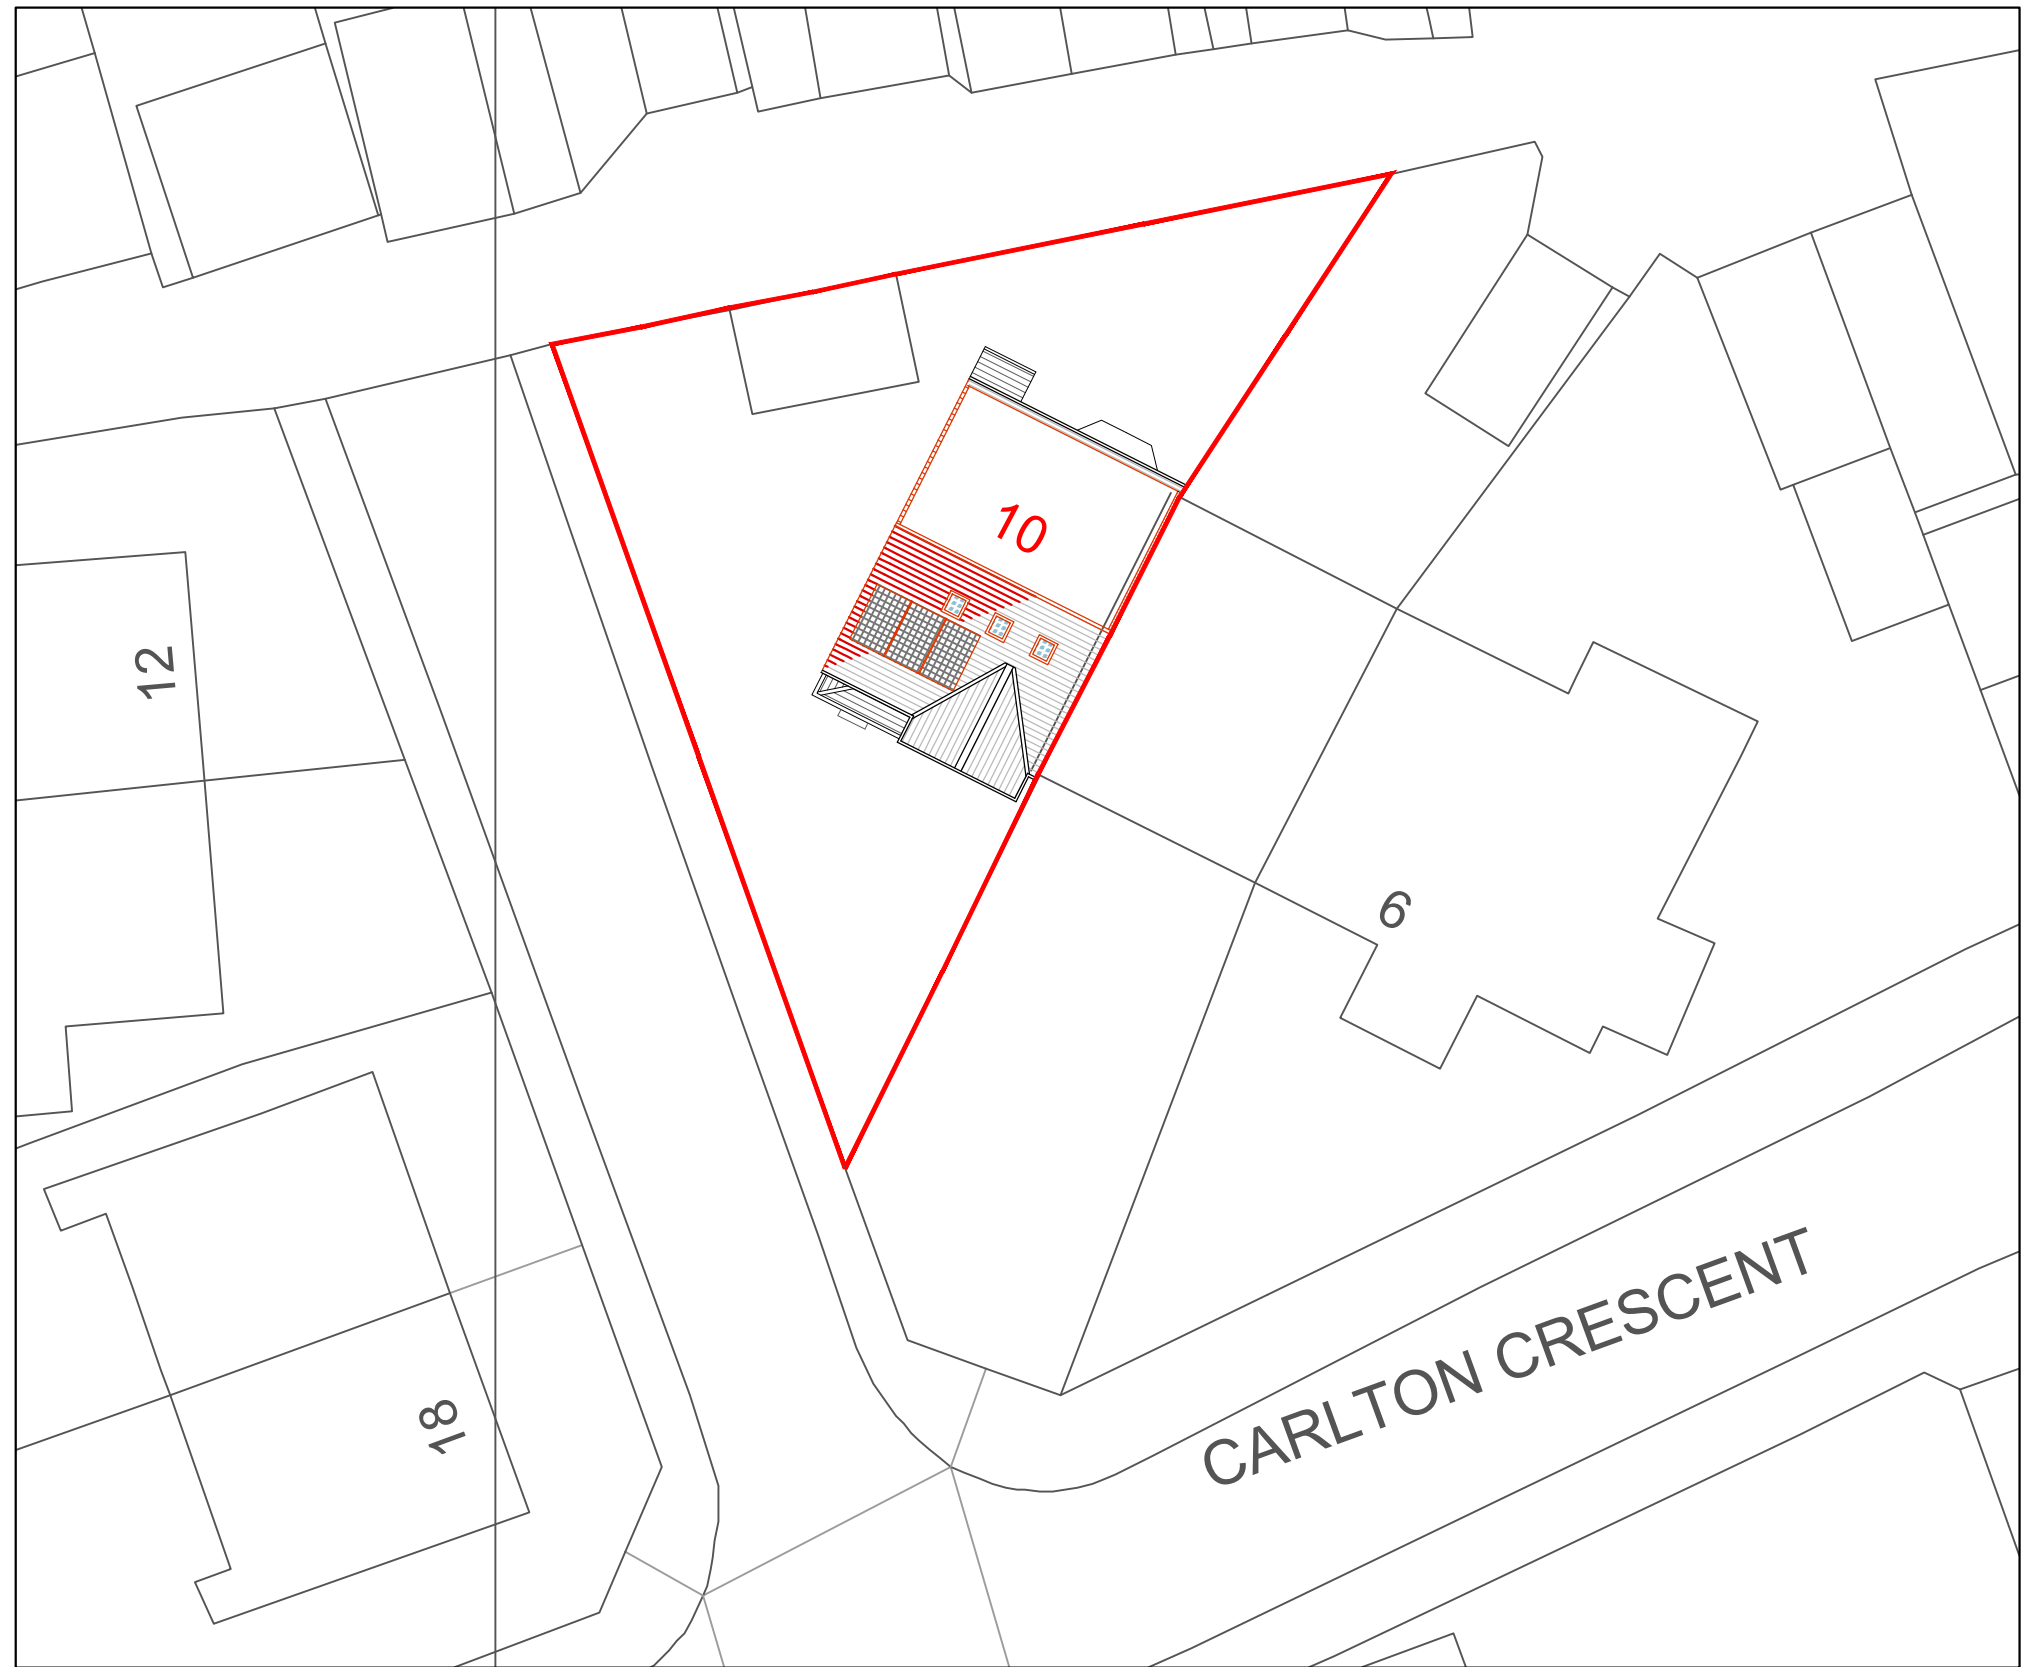

Architecture
100



12 High St, Hampton
Wick, Kingston upon
Thames KT1 4DB
T: 020 8898 8299

THE DESIGN OF THIS DRAWING IS COPYRIGHT AND REMAINS THE PROPERTY OF ARCHITECTURE 100 - CITY LOFTS LONDON
ALL WORK TO COMPLY WITH CURRENT BUILDING REGULATIONS AND CODE OF PRACTICE
DO NOT SCALE EXCEPT FOR LOCAL AUTHORITY PLANNING PURPOSE
ALL DIMENSIONS TO BE CHECKED ON SITE BEFORE THE START OF ANY WORK

Project:
10 Carlton Crescent
SM39TS
Sutton

Client:
Galina Wolf

Drawing ID:
10_CC-P.SP

Drawing Description:
Proposed Site Plan

Drawn by:
MG

Drawing Scale:
1:200 @ A3

REV.	DATE	DESCRIPTION
A	16.01.2024	Proposed drawings