



 



Location Plan 1:1250@A1

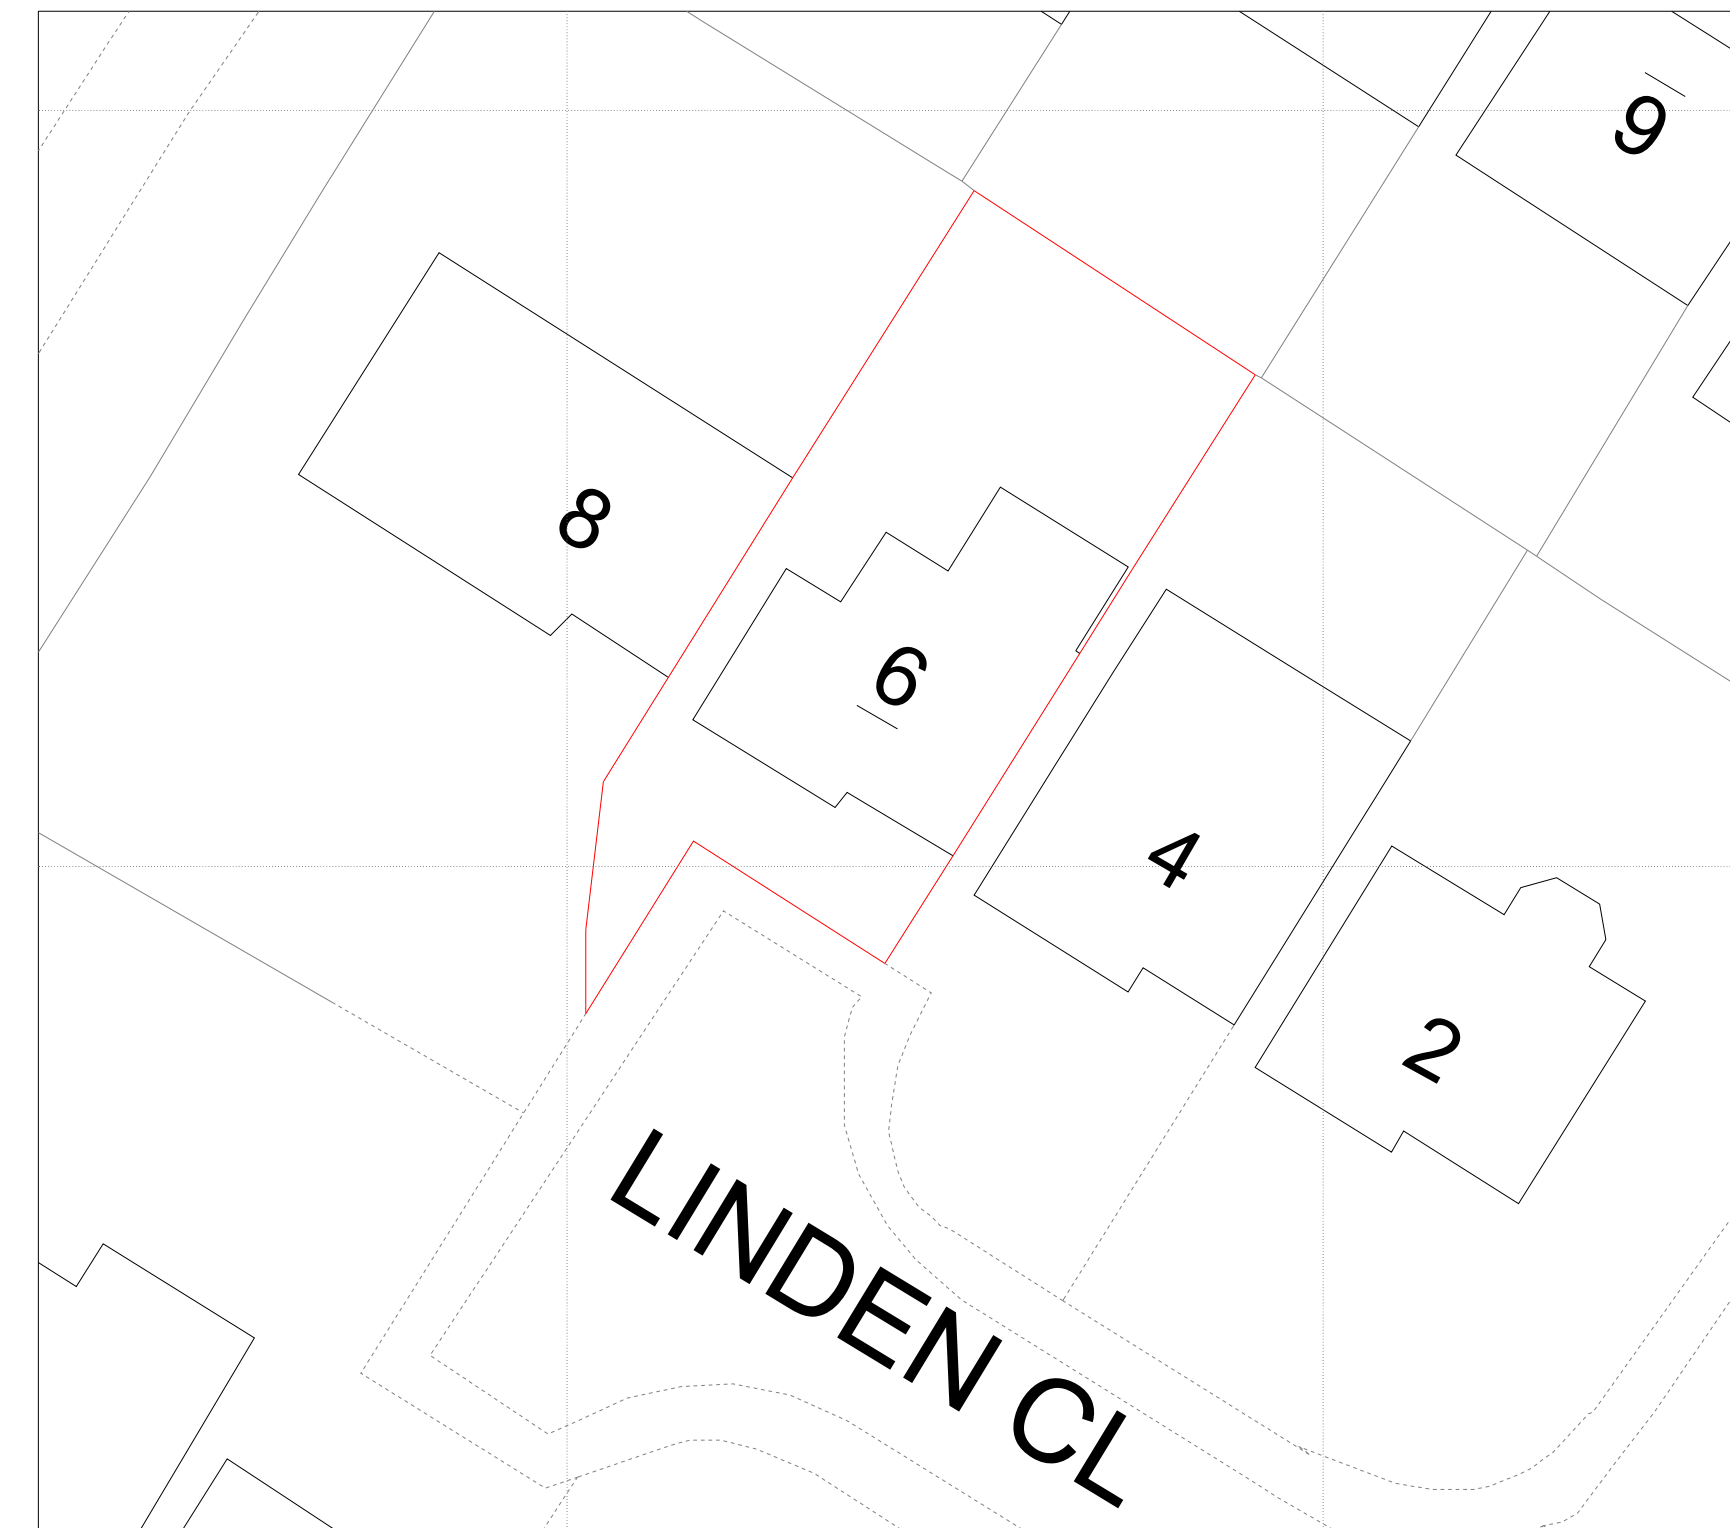

Existing Site Plan 1:250@A1


Legend

-  Property Boundary
-  Proposed New Structure

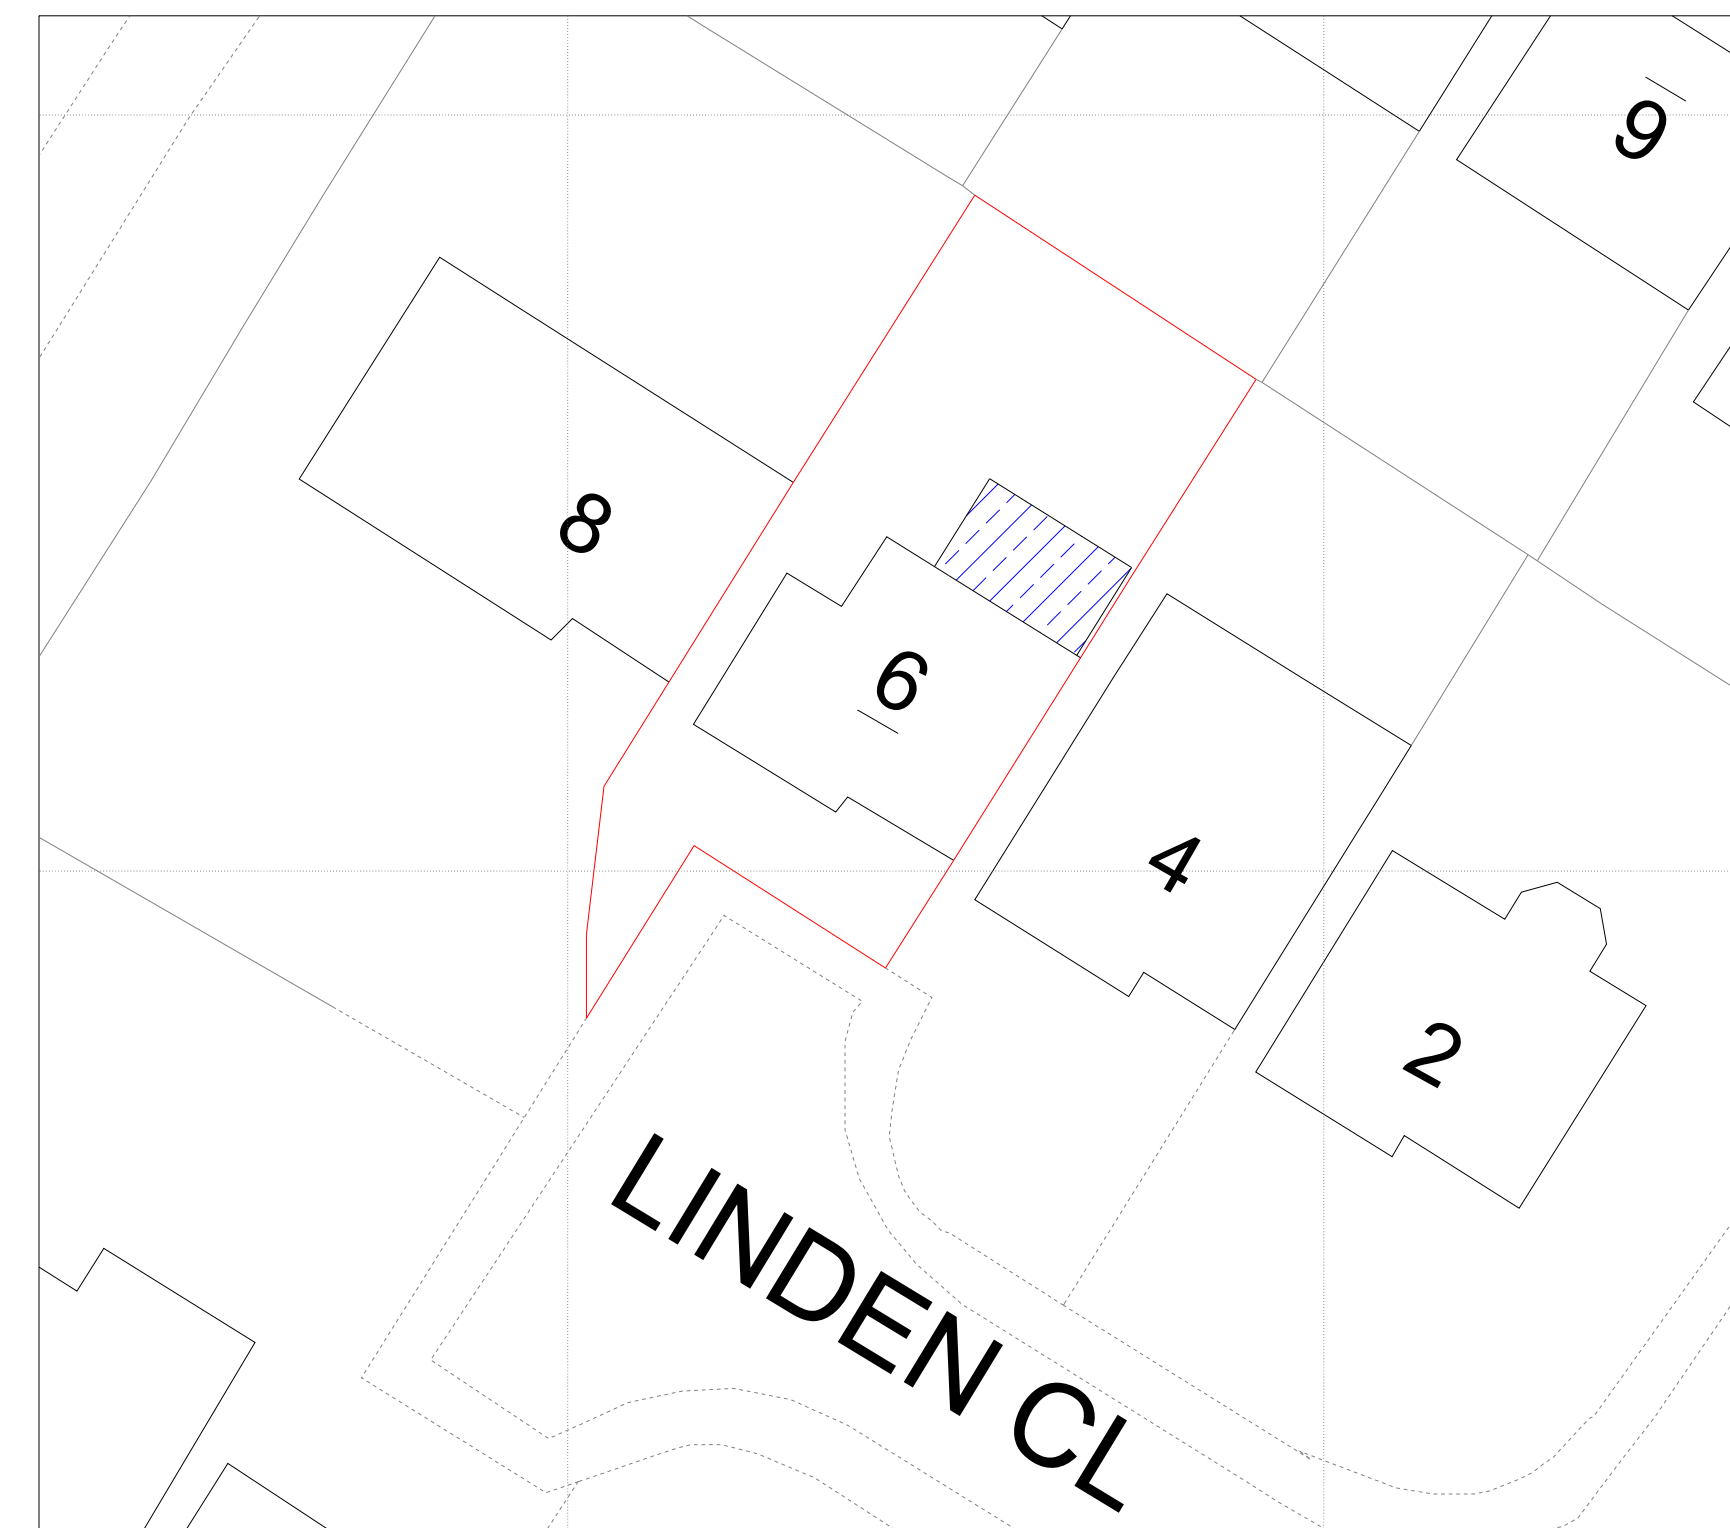

Proposed Site Plan 1:250@A1

00	Planning Issue	06/02/24
Rev. No.	Revision Description.	Date.
Title: Location Plan, Existing and Proposed Site Plans		
Project: 6 Linden Cl, Edenfield, Bury, BL0 0LN.		
Client: Mr and Mrs Smith, 6 Linden Cl, Edenfield, Bury, BL0 0LN.		
Scale(@A1) Indicated	Drawn By: JW	Checked By: AW
	Date: 06/02/2024	Project Number: 369
Drawing Number: JCBD-23-369-3	Revision Number: 00	

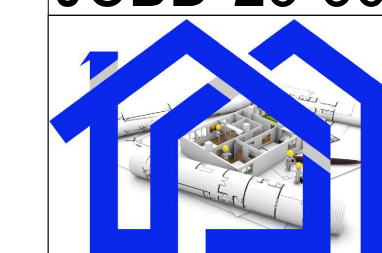

J C Building Design Ltd
Tel: 01706 599352
enquiries@jcbuildingdesign.co.uk