


Existing North Elevation
1 : 100



Existing East Elevation
1 : 100

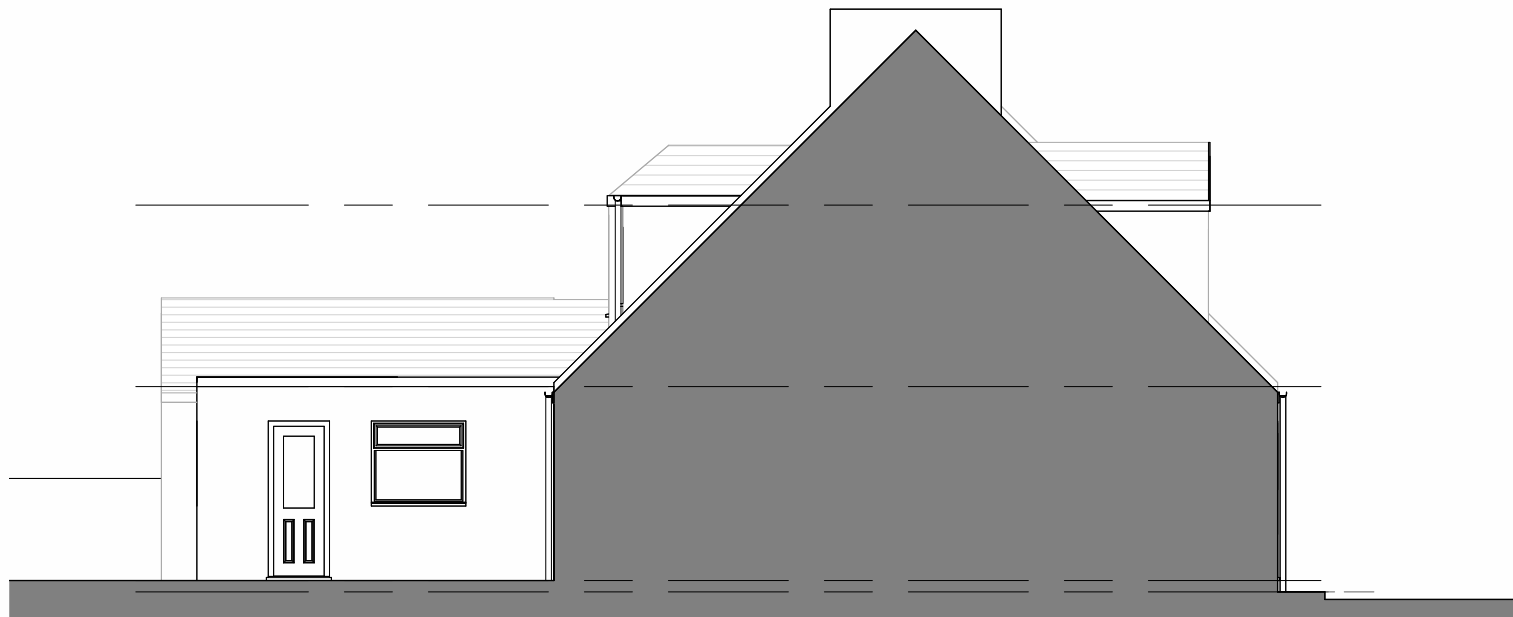


Existing South Elevation
1 : 100



Existing West Elevation
1 : 100

SCALE 1 : 100

 

EXISTING

CLIENT:	Isabel & Giovanni Baronello
LOCATION:	11 & 13 Ailsa Place Girvan KA26 9AB
TITLE:	Existing Elevations
2024 NR Weston Limited © ALL RIGHTS RESERVED	
SCALE:	1 : 100 @ A3
REVISION No:	11-13-KA26 9AB - 05