


Proposed North Elevation
1 : 100

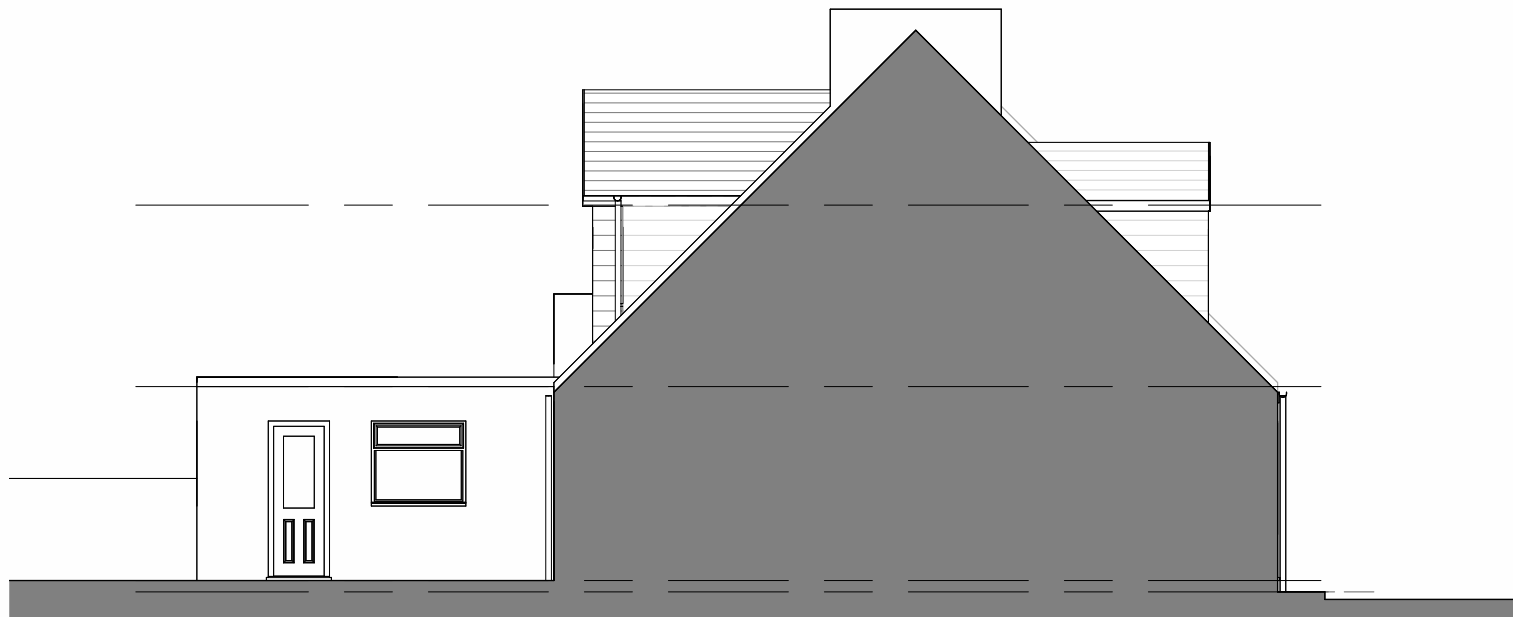

Proposed East Elevation
1 : 100



Proposed South Elevation
1 : 100



Proposed West Elevation
1 : 100

MATERIALS -

- Windows - White, double glazed
- Walls - Smooth white render to match existing
- Roof - Slate to match existing
- Dormers (Front) - White timber cladding to match existing
- Dormers (Rear) - Slate to match existing roof
- Fascia/Soffits - White uPVC
- RWP's & Gutters - White uPVC

SCALE 1 : 100



PLANNING

CLIENT:	Isabel & Giovanni Baronello
LOCATION:	11 & 13 Ailsa Place Girvan KA26 9AB
TITLE:	Proposed Elevations
2024 NR Weston Limited © ALL RIGHTS RESERVED	
SCALE:	1 : 100 @ A3
REVISION No:	B