




This drawing has been produced for sole use by named client for works at the named address only. Lucy Jayne Design retain all copyright. Not for construction. All dimensions to be checked on site.

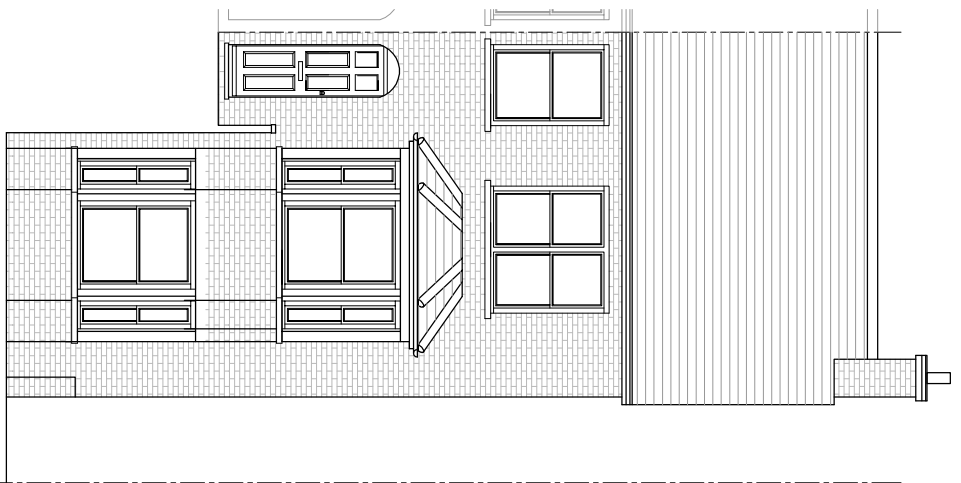


Existing Front Elevation  
Scale 1:100

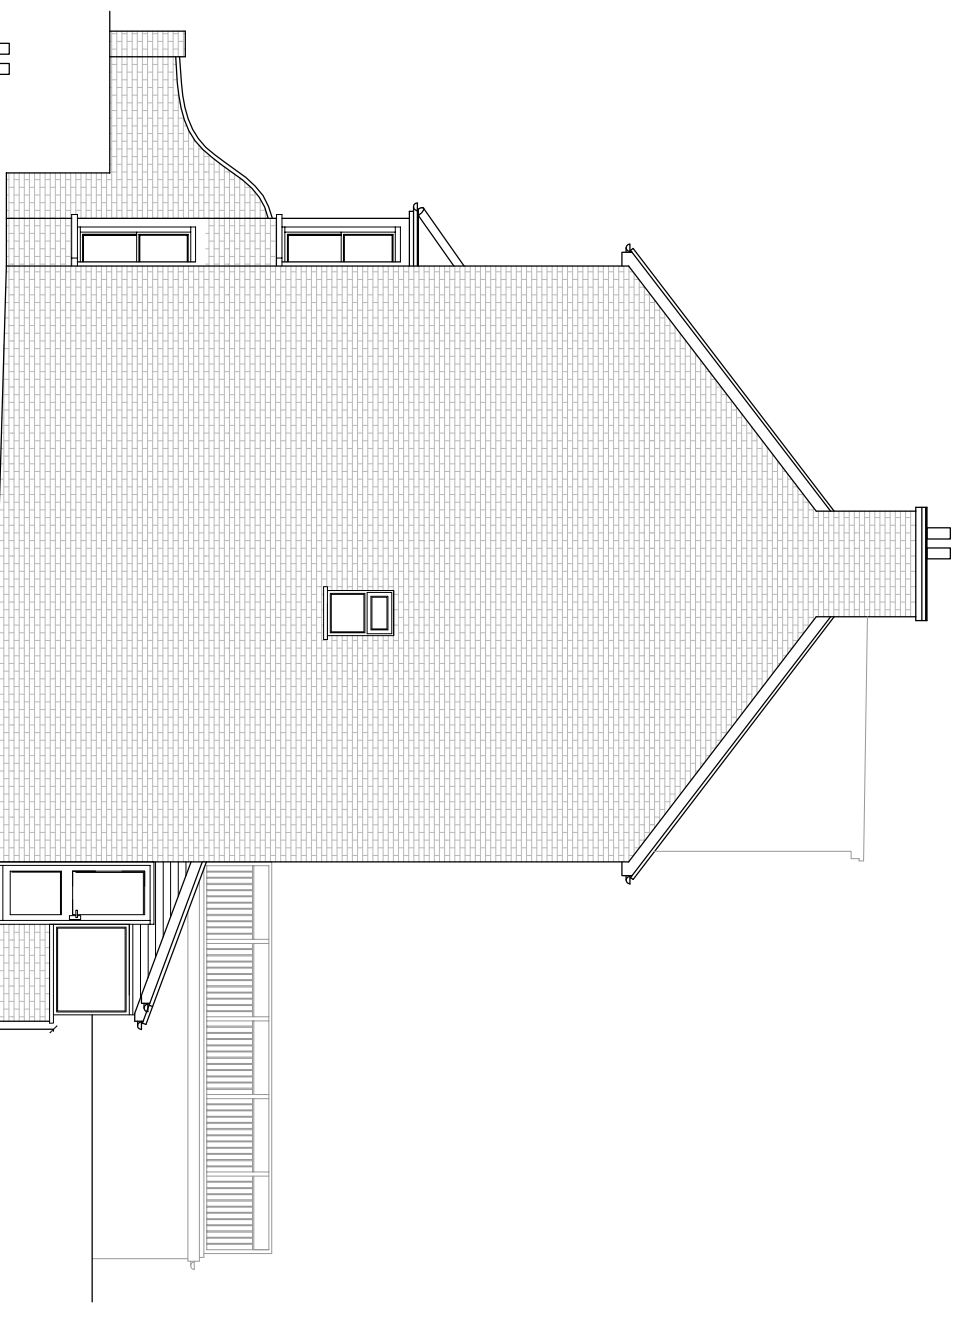


Existing Side Elevation  
Scale 1:100

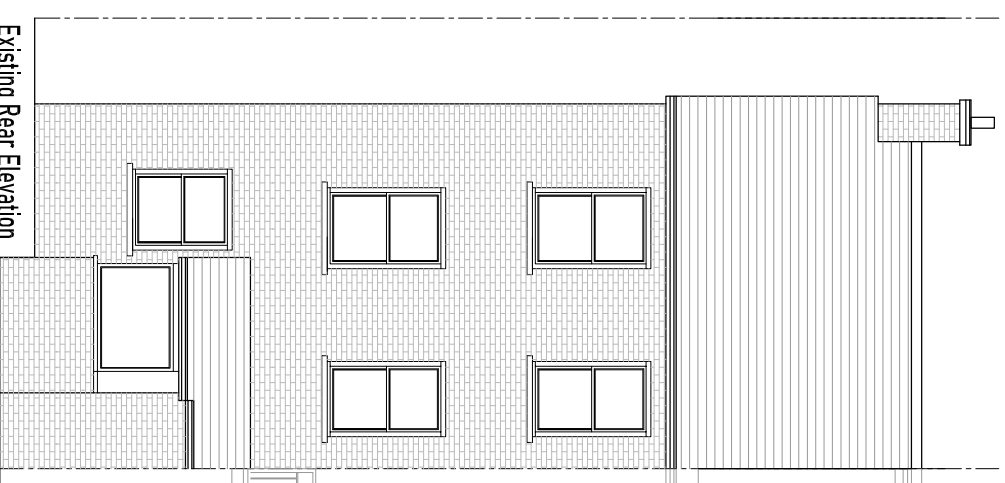

Existing Rear Elevation  
Scale 1:100

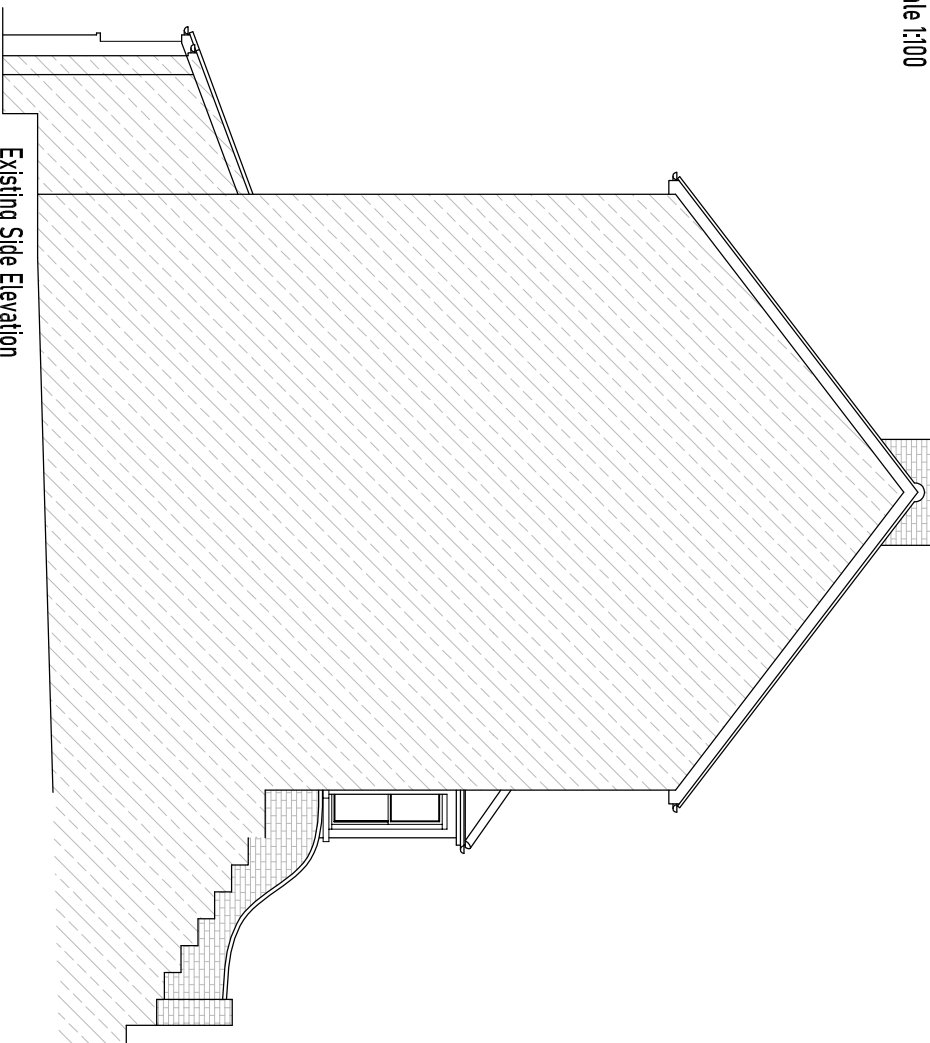

Existing Side Elevation  
Scale 1:100

 

C	Client approval - PD application	16.02.24
A	Initial client issue	07.02.24
Rev:	Description:	Date:
Date:	31/01/24	Scale @A3: As Shown

Project:  
Mr & Mrs Milton  
71 Holmewood Road  
Tunbridge Wells  
Kent  
TN4 9HD

Title:  
Loft Conversion  
EXISTING  
Elevations  
- Permitted Development 3 of 6 -

Drawing No:	Revision:
LJD-112-24-PD003	C