







Rear Elevation



Side Elevation (Left)



Side Elevation (Right)

TITLE Existing Elevations DRAWING No. 3166-02

DRAWN ISSUE DATE


DATE


CLIENT Brendan Adams PROJECT ADDRESS 14 Redleaf Close, Royal Tunbridge Wells TN2 3UD

scale 1:100 at A3






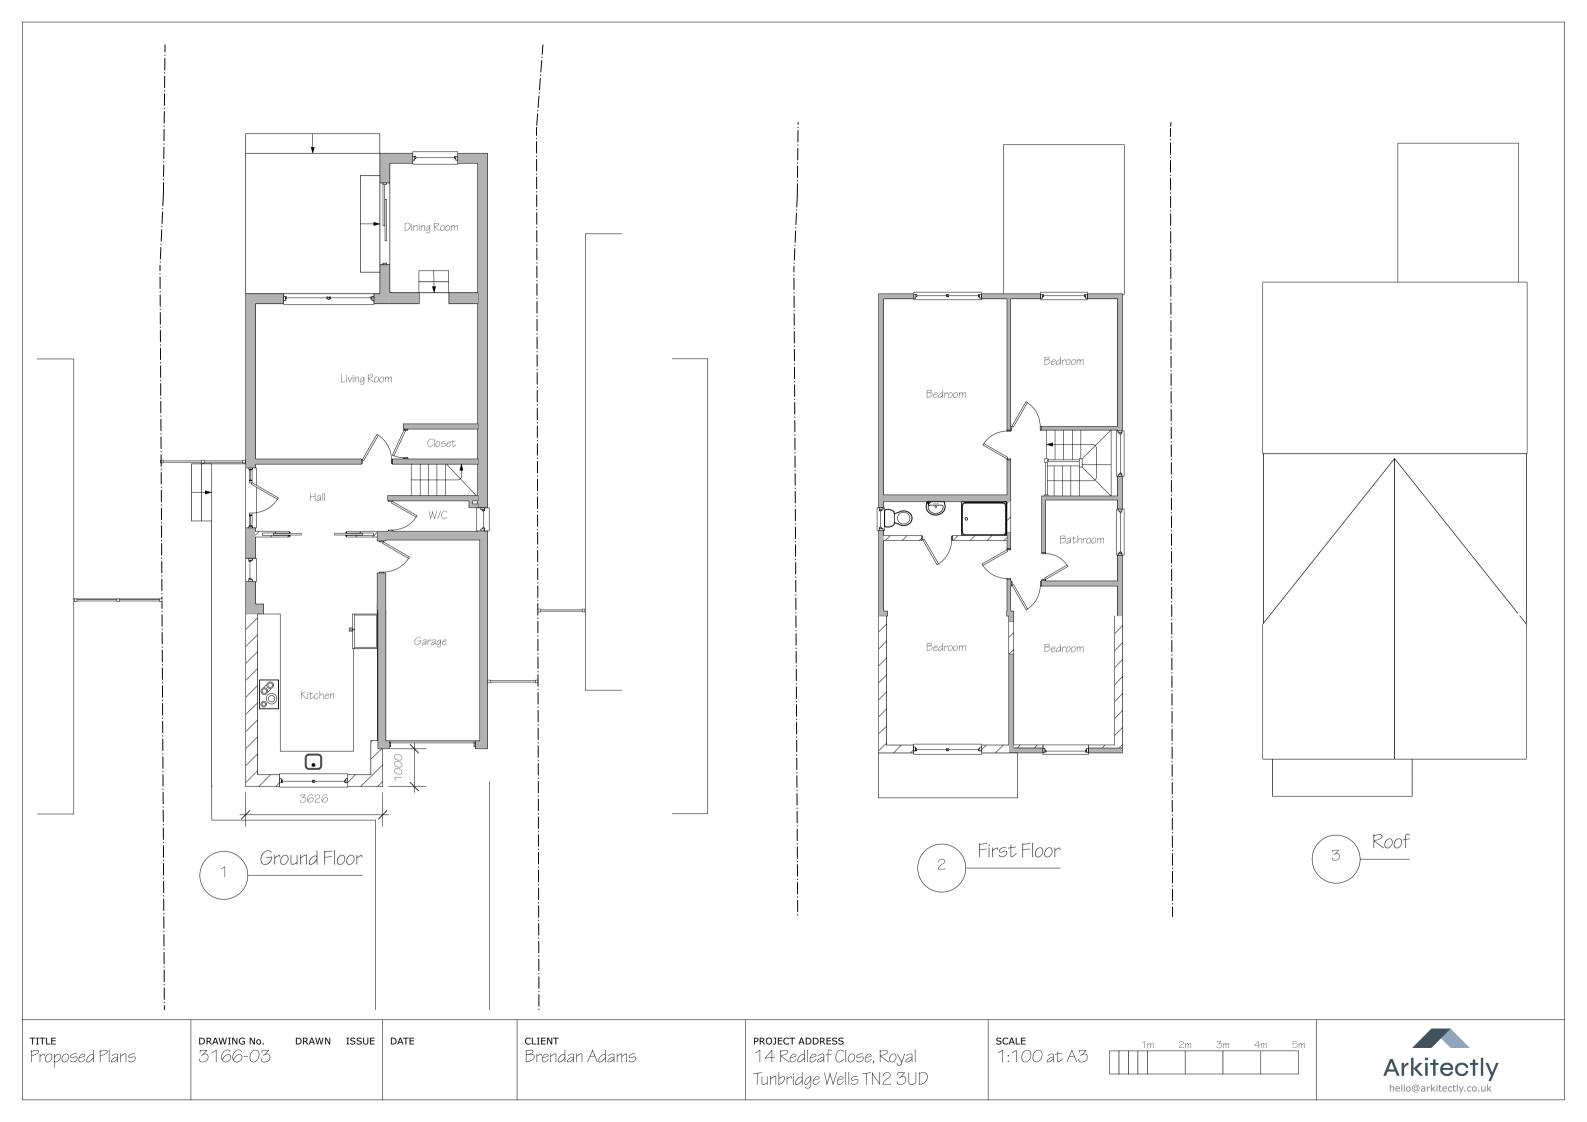

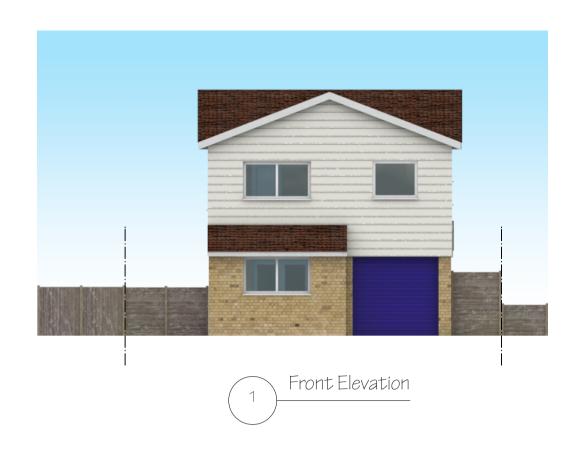



Side Elevation (Left)

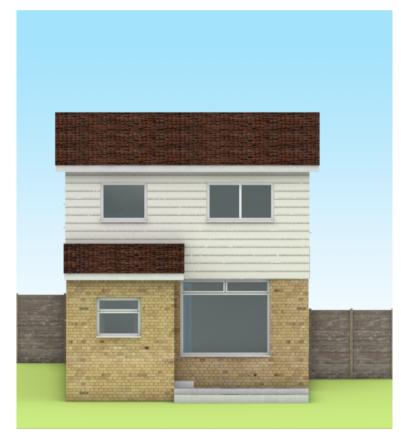

Rear Elevation



Side Elevation (Right)

TITLE Proposed Elevations

DRAWING No. 3166-04

DRAWN ISSUE DATE

Brendan Adams

PROJECT ADDRESS 14 Redleaf Close, Royal Tunbridge Wells TN2 3UD

scale 1:100 at A3



