




**Ground Floor Plan**  
Scale 1:100

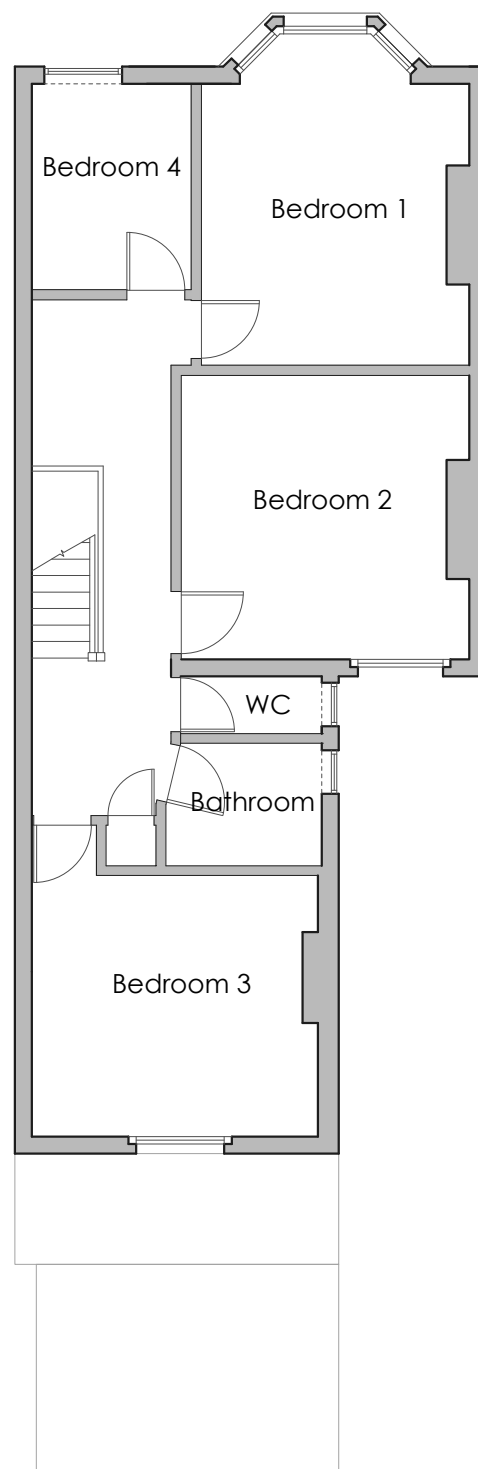

**First Floor Plan**  
Scale 1:100

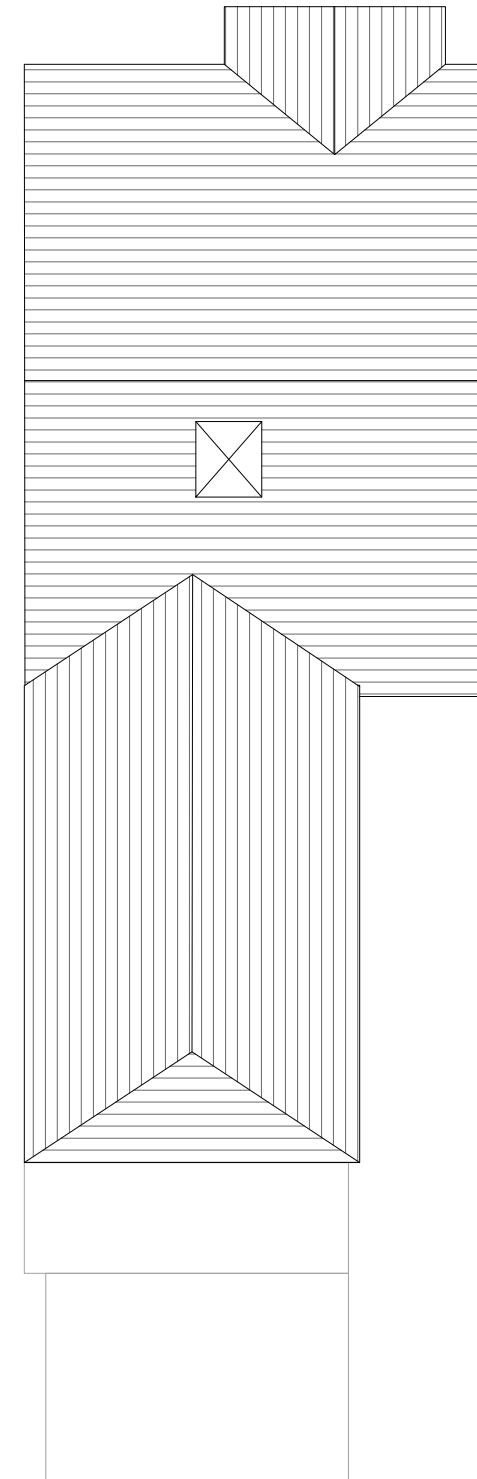

**Roof Plan**  
Scale 1:100

 

<b>Notes</b>		
<ul style="list-style-type: none"> <li>Any discrepancy between drawings and specification to be referred to the Surveyors.</li> <li>Scaled Dimensions should not be used.</li> <li>All drawings are to be read in conjunction with the Engineer's details &amp; any anomalies are to be reported to the Contract Administrator.</li> </ul>		
<b>Client</b>		
Mr W Norris		
<b>Address</b>		
100 Oxhey Ave Watford WD19 4HA		
<b>Project</b>		
Internal Alterations		
<b>Drawing</b>		
Existing Floor Plans		
<b>Drawn By</b>		<b>Drawn Date</b>
SE		Sep'23
<b>Scale</b>		
As Noted (A3)		
<b>Rev</b>	<b>Amendments</b>	<b>Date</b>
<b>Drawing No.</b>		<b>Revision</b>
20230922-01		