




Front Elevation
Scale 1:100

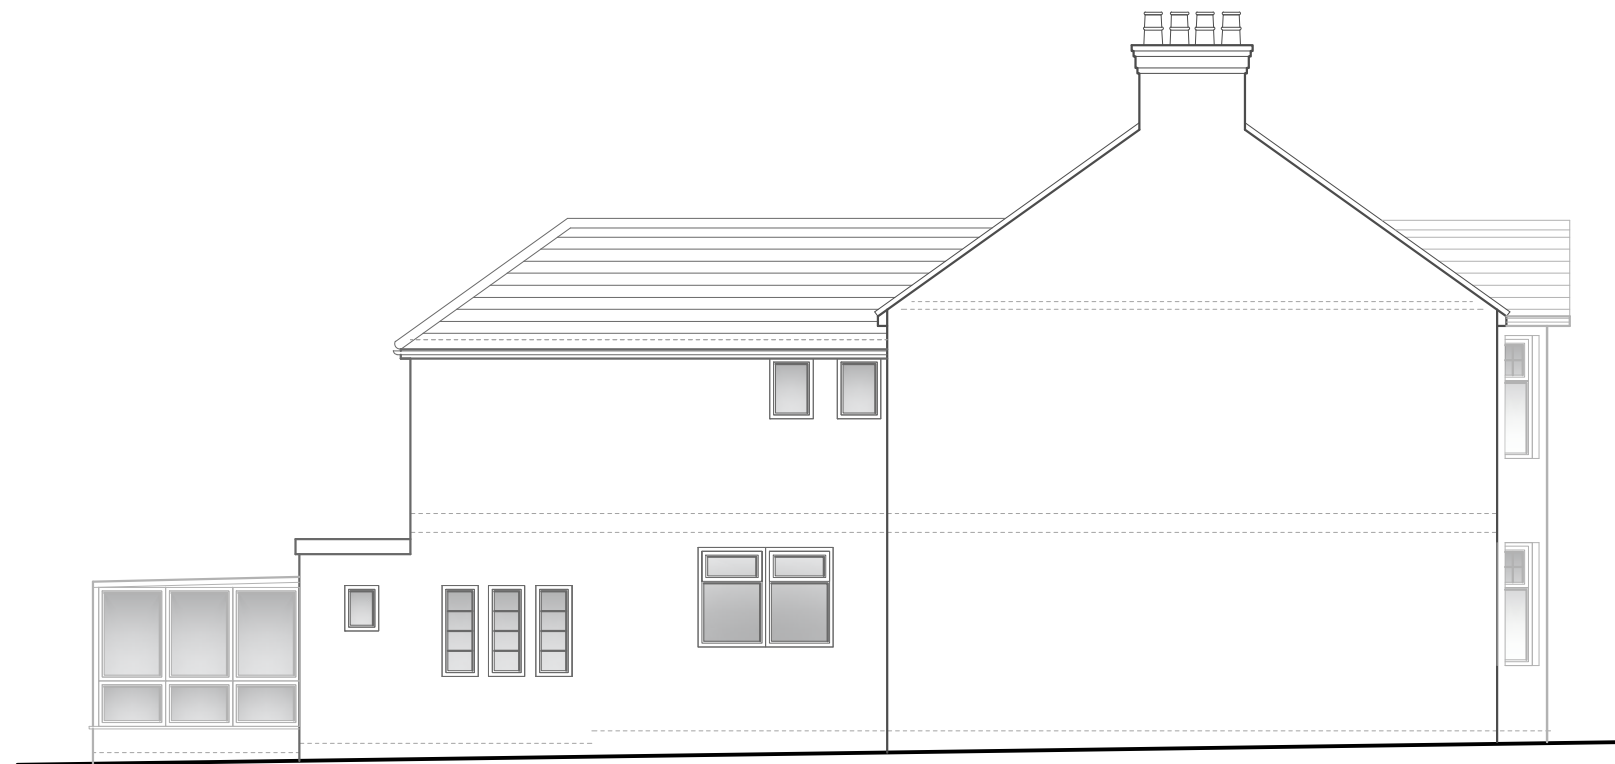

Side Elevation
Scale 1:100



Notes	
<ul style="list-style-type: none"> Any discrepancy between drawings and specification to be referred to the Surveyors. Scaled Dimensions should not be used. All drawings are to be read in conjunction with the Engineer's details & any anomalies are to be reported to the Contract Administrator. 	
Client	
Mr W Norris	
Address	
100 Oxhey Ave Watford WD19 4HA	
Project	
Internal Alterations	
Drawing	
Existing Elevations	
Drawn By	Drawn Date
SE	Sep'23
Scale	
As Noted (A3)	
Rev	Amendments
	Date
Drawing No.	Revision
20230922-02	