



Ground Floor Plan  
Scale 1:100

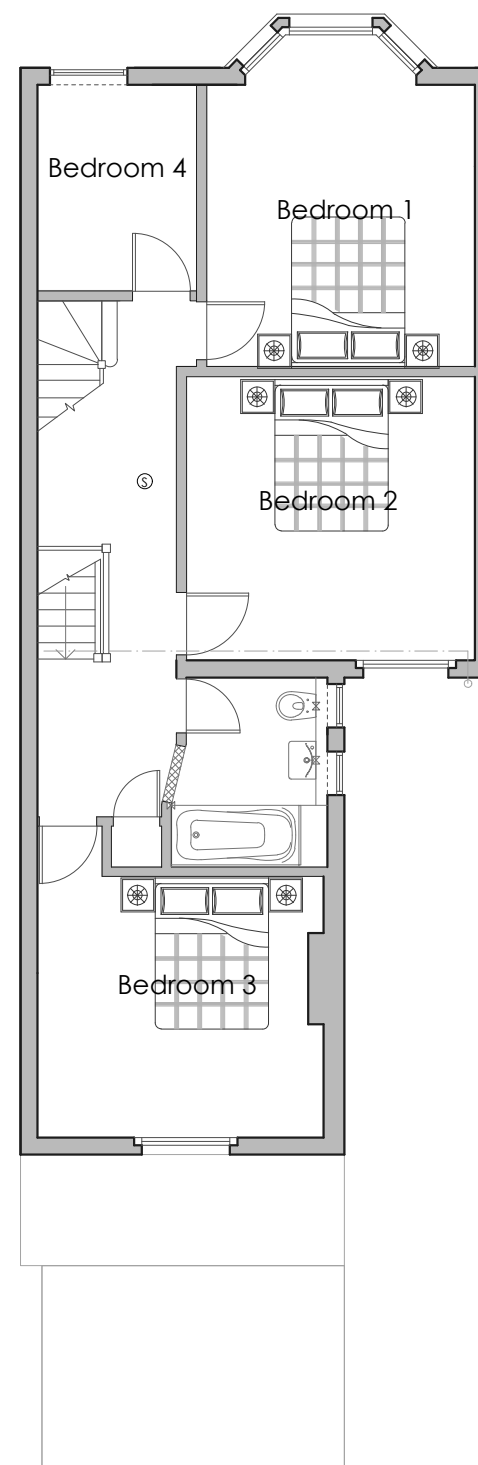

First Floor Plan  
Scale 1:100

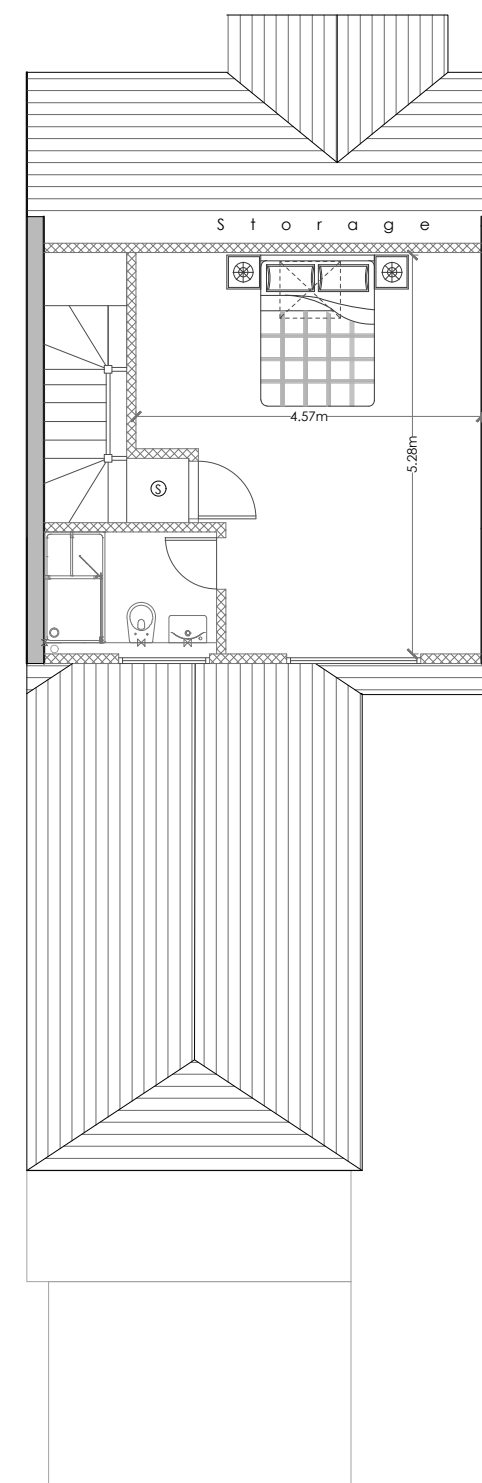

Roof Plan  
Scale 1:100



<b>Notes</b> <ul style="list-style-type: none"><li>Any discrepancy between drawings and specification to be referred to the Surveyors.</li><li>Scaled Dimensions should not be used.</li><li>All drawings are to be read in conjunction with the Engineer's details &amp; any anomalies are to be reported to the Contract Administrator.</li></ul>		
<b>Client</b> Mr W Norris		
<b>Address</b> 100 Oxhey Ave Watford WD19 4HA		
<b>Project</b> Internal Alterations		
<b>Drawing</b> Proposed Floor Plans Option D		
<b>Drawn By</b> SE		<b>Drawn Date</b> Sep'23
<b>Scale</b> As Noted (A3)		
<b>Rev</b>	<b>Amendments</b>	<b>Date</b>
<b>Drawing No.</b> 20230922-P01		<b>Revision</b> A