



Ground Floor Plan as Existing

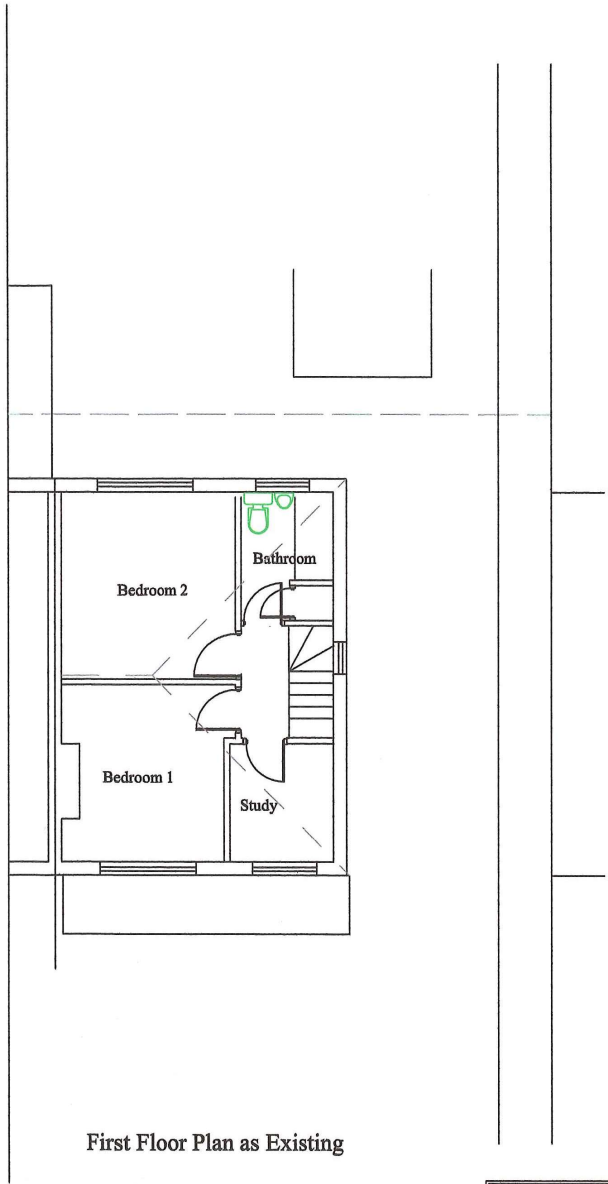

First Floor Plan as Existing

 

Scale 1:100

A3 Paper Sheet

| REVISIONS. |          |      | CONTRACT.                                                                    | DETAIL.           |
|------------|----------|------|------------------------------------------------------------------------------|-------------------|
| NO.        | DETAILS. | DATE |                                                                              |                   |
|            |          |      | Proposed Extension and Conversion to flats at 61/63 Beechwood Drive, Watford | Plans as Existing |
|            |          |      | CLIENT.                                                                      |                   |
|            |          |      | DRAWN. rgl                                                                   | DRAWING NO.       |
|            |          |      | REVISION.                                                                    | DATE. july 03     |
|            |          |      | STATUS.                                                                      | SCALE. 1:100      |
|            |          |      |                                                                              | mp.25775          |