





Front Elevation



Rear Elevation

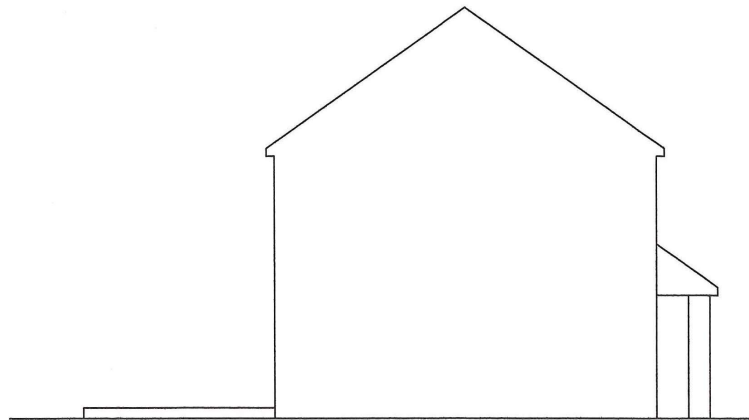

Side Elevation

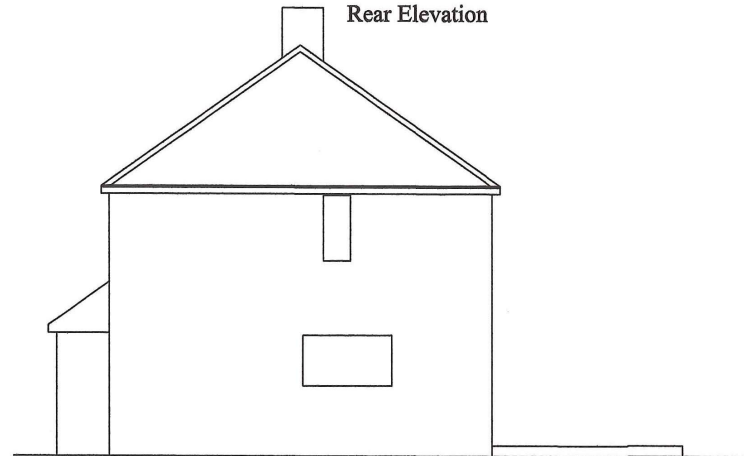

Side Elevation

A3 Paper Sheet



Scale 1:100

REVISIONS.			CONTRACT.	DETAIL.
NO.	DETAILS.	DATE		
			Proposed Extension 61 Beechwood Rise, Watford	Elevations a Existing
			CLIENT.	
			DRAWN. rgl	DRAWING NO.
			REVISION.	DATE. july 03
			STATUS.	SCALE. 1:100
				mp.2650