




Extent of
existing patio

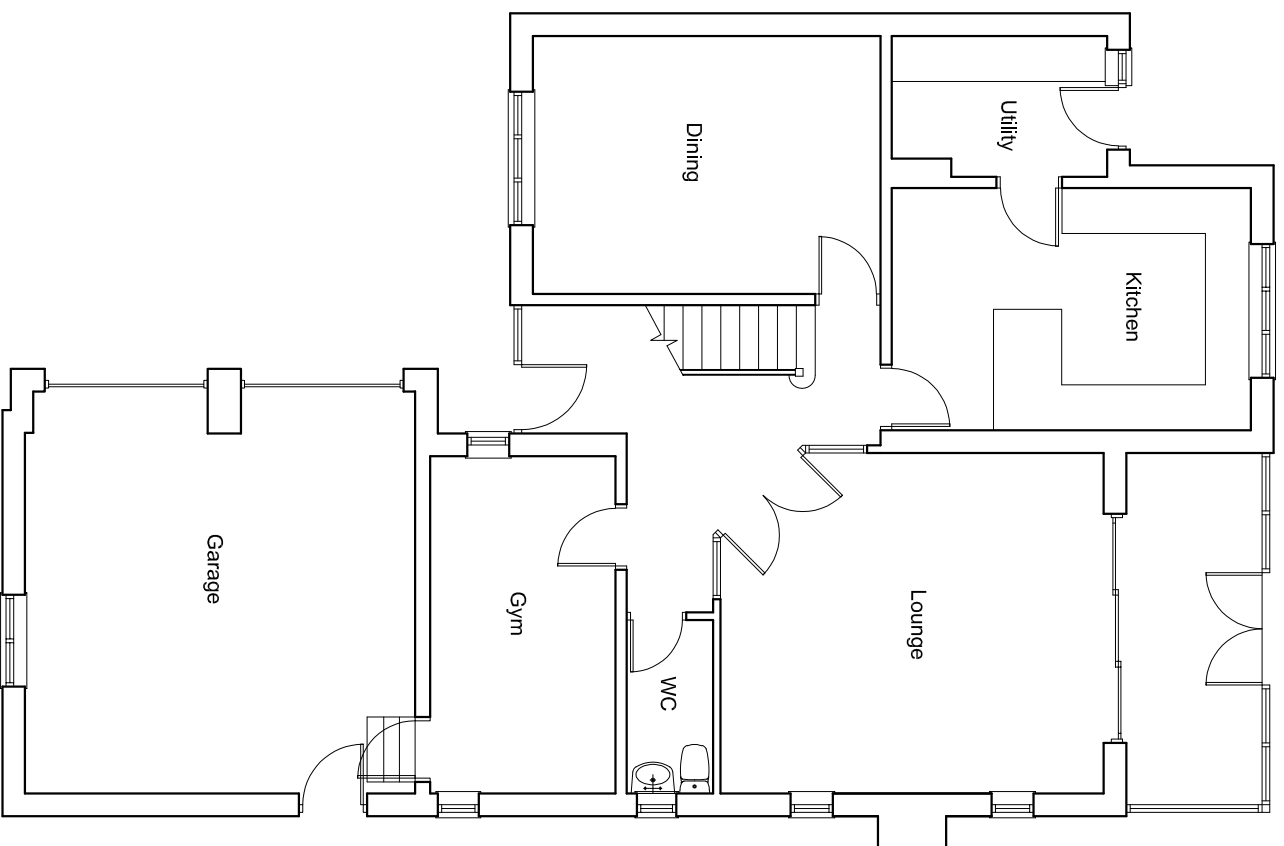

EXISTING GROUND FLOOR PLAN
SCALE 1:100 @ A3

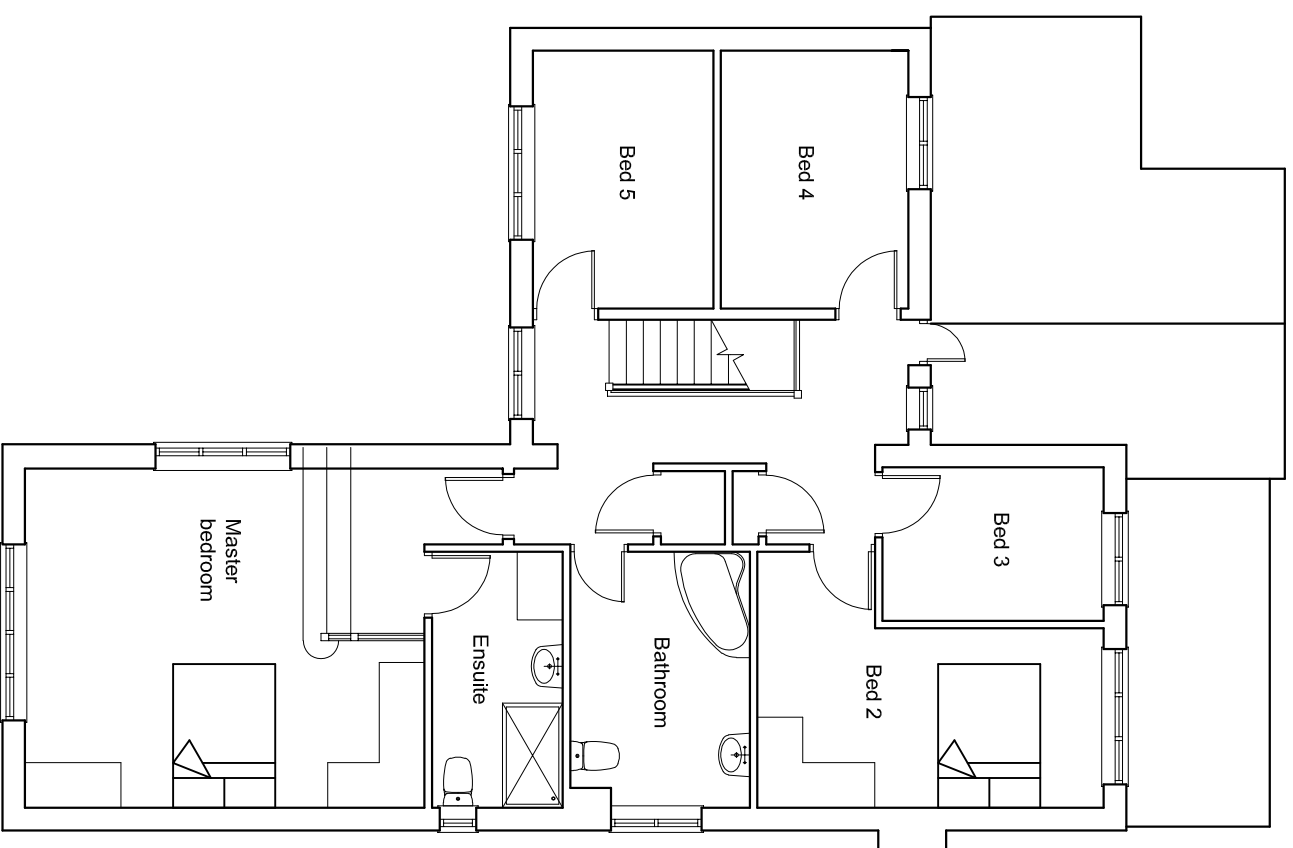

EXISTING FIRST FLOOR PLAN
SCALE 1:100 @ A3

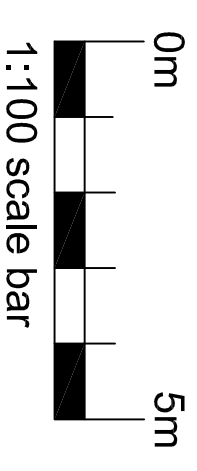

PROJECT: 19 BROADHURST LANE
WRIGHTINGTON
WIGAN
WN6 9RY

CLIENT: MR & MRS LEADBETTER

Drawing Title

EXISTING GROUND AND FIRST FLOOR PLANS

Drawing No.
2402-PL-02

Date:
JAN 2024

Scale:
1:100 @ A3

Revision:

Renaissance Studio, No. 1 Defty St, Leigh, Lancashire WN7 4PF
Telephone: 01942 676360 . Fax: 01942 682084
Email: info@pabarchitects.co.uk . www.pabarchitects.co.uk

Issue:
PLANNING