




Rev/No	Revision note	Date	Signature	Checked
Rev A	Sun lounge increased	12.02.24		
Rev B	Planning issue	16.02.24		

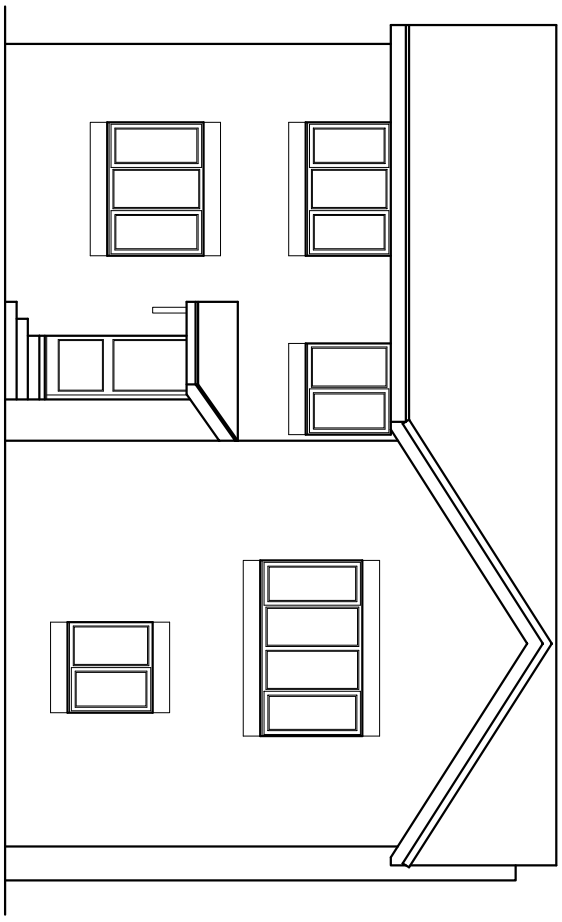


**PROPOSED FRONT ELEVATION - SOUTH**  
SCALE 1:100 @ A3 (NO CHANGES)

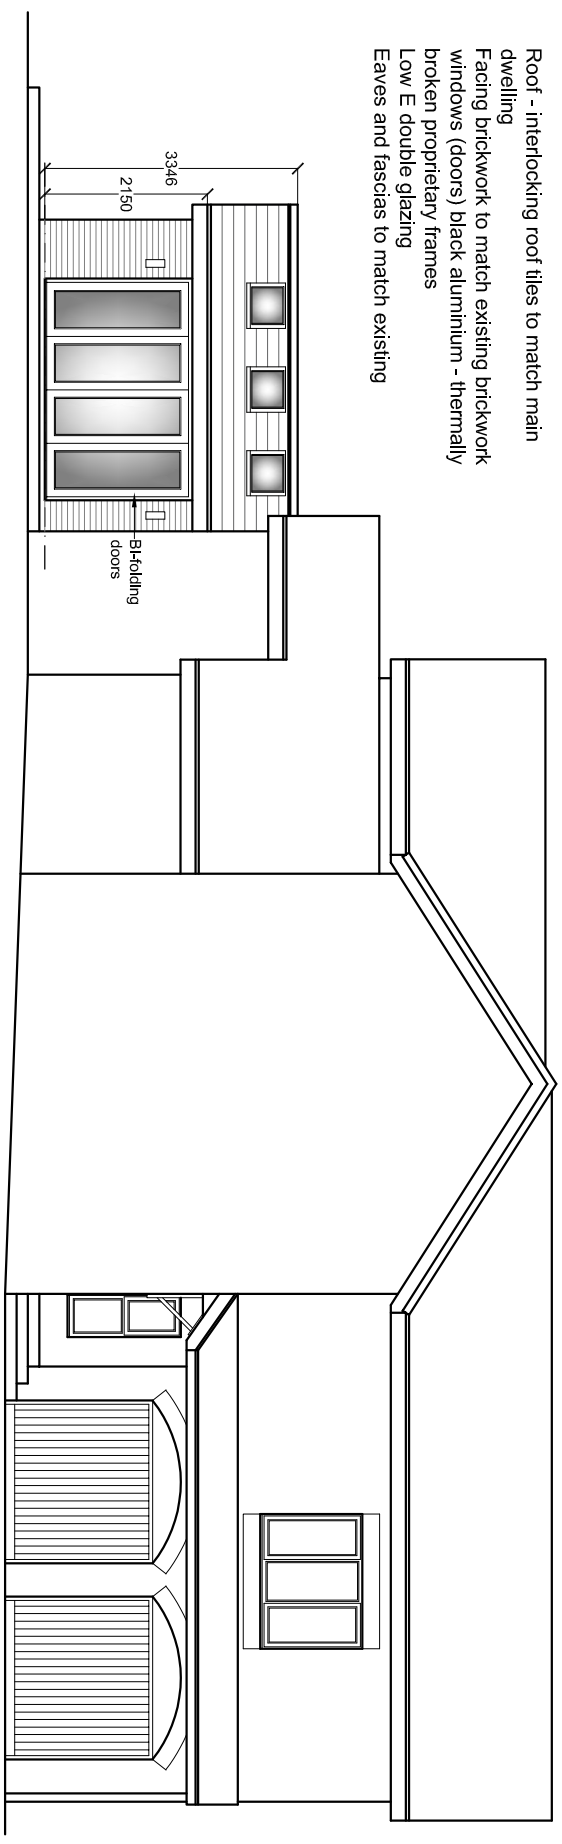


**PROPOSED SIDE ELEVATION - WEST**  
SCALE 1:100 @ A3

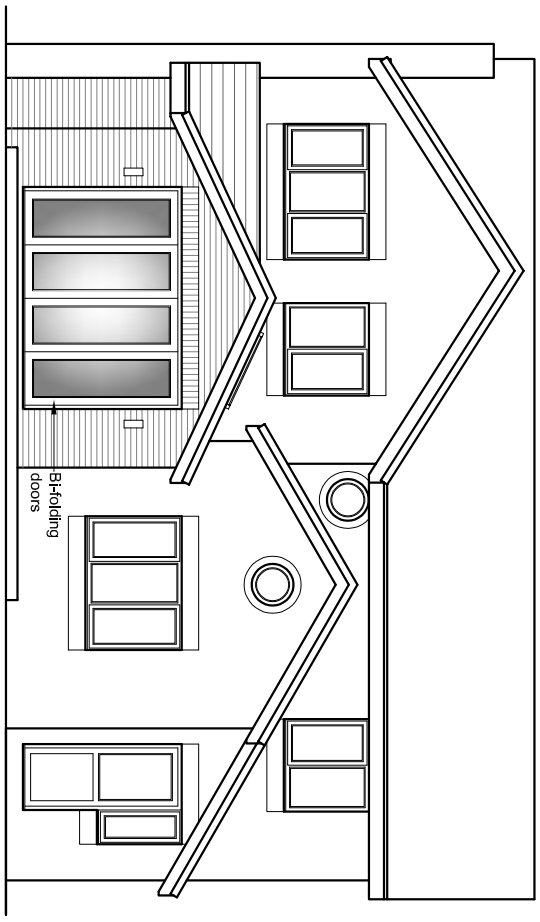


**PROPOSED REAR ELEVATION - NORTH**  
SCALE 1:100 @ A3

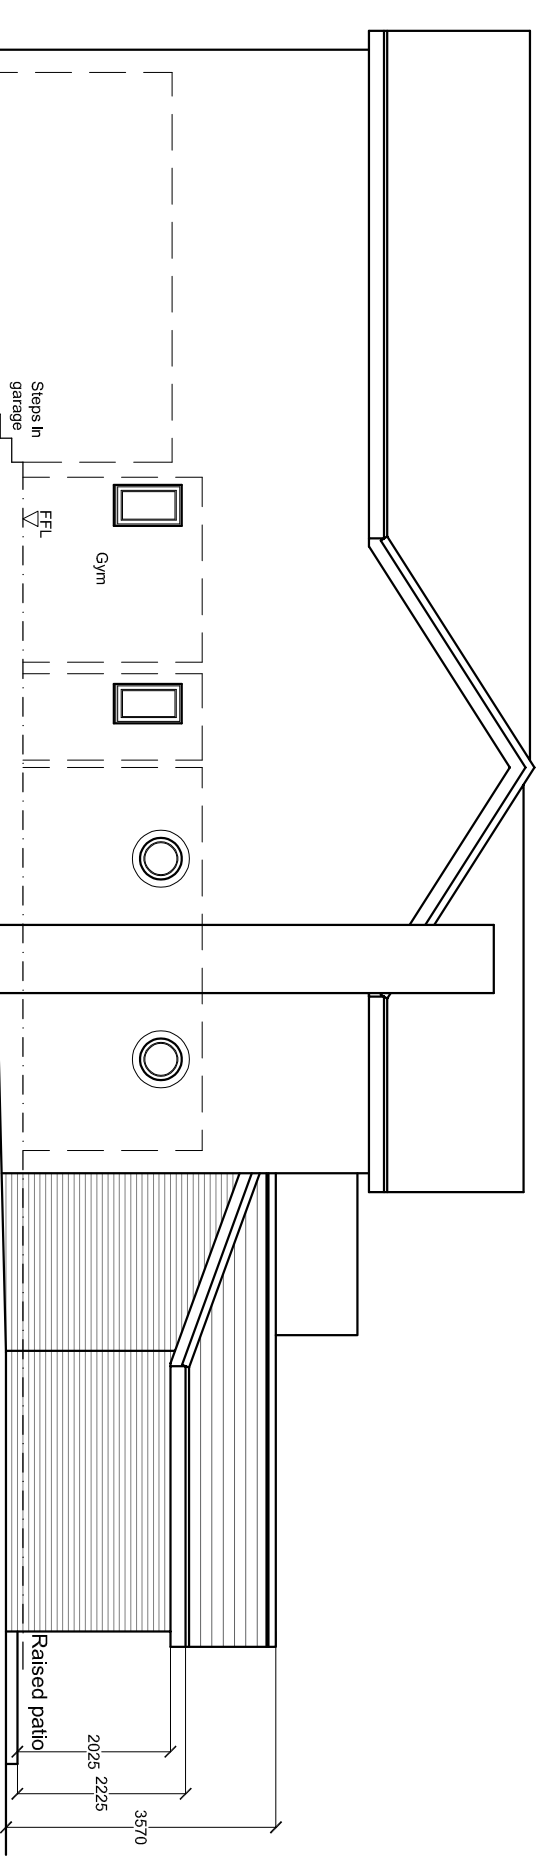

**PROPOSED GABLE ELEVATION - EAST**  
SCALE 1:100 @ A3

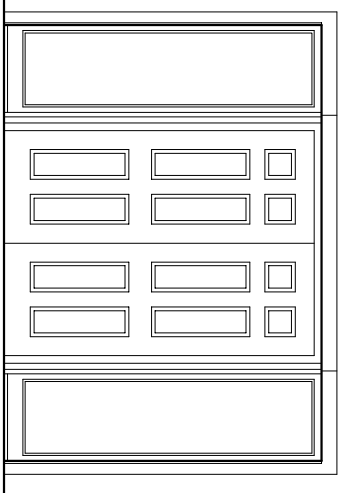


**EXISTING INTERNAL DOOR**  
SCALE 1:50 @ A3

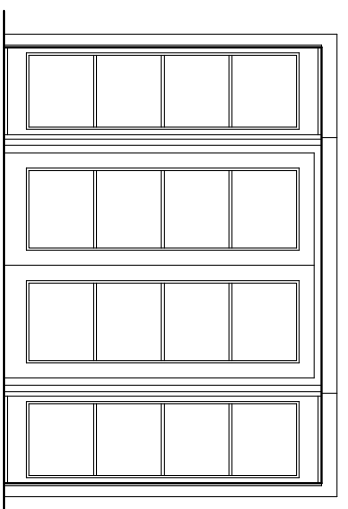

**PROPOSED INTERNAL DOOR**  
SCALE 1:50 @ A3

Manufacturer to site  
measure internal  
structural openings

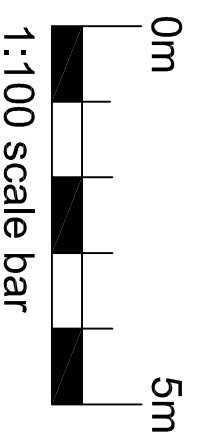

PROJECT: 19 BROADHURST LANE  
WRIGHTINGTON  
WIGAN

CLIENT: MR & MRS LEADBETTER  
WN6 9RY

Drawing Title  
**PROPOSED ELEVATIONS**

Renaissance Studio, No. 1 Deby St, Leigh, Lancashire WN7 4PF  
Telephone: 01942 676360 . Fax: 01942 682084  
Email: info@pddarchitects.co.uk . www.pddarchitects.co.uk

Drawing No.	2402-PL-05
Date:	JAN 2024
Scale:	1:100 @ A3
Revision:	B
Issuer:	PLANNING