




**EXISTING FRONT ELEVATION - SOUTH**  
SCALE 1:100 @ A3

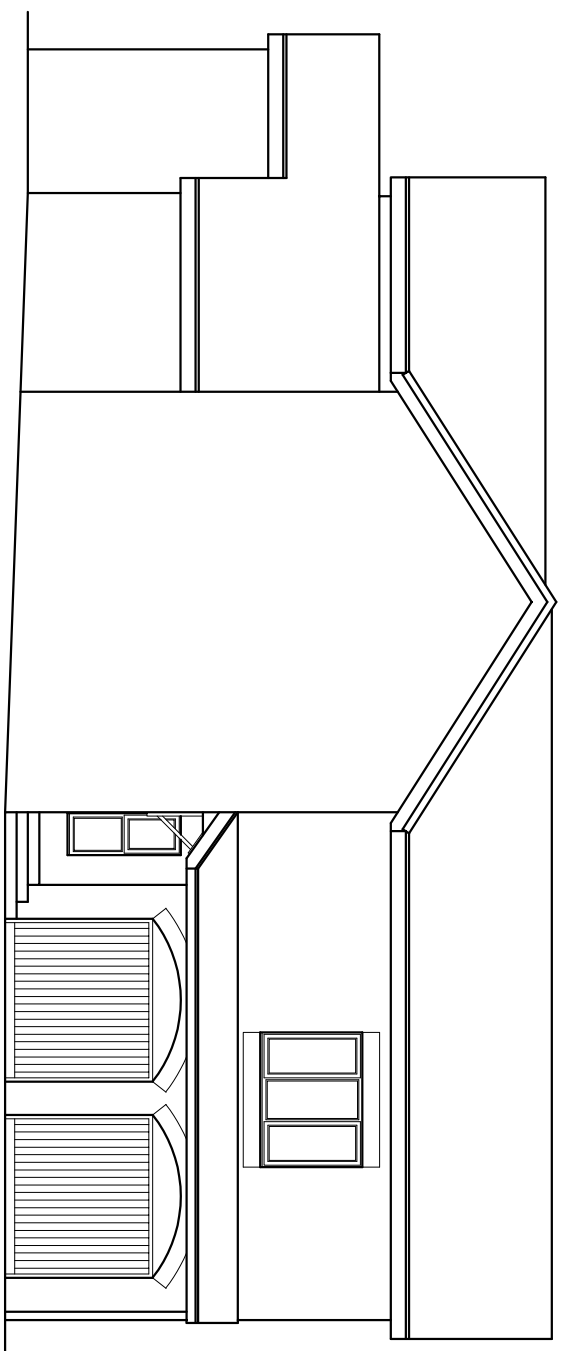


**EXISTING SIDE ELEVATION - WEST**  
SCALE 1:100 @ A3

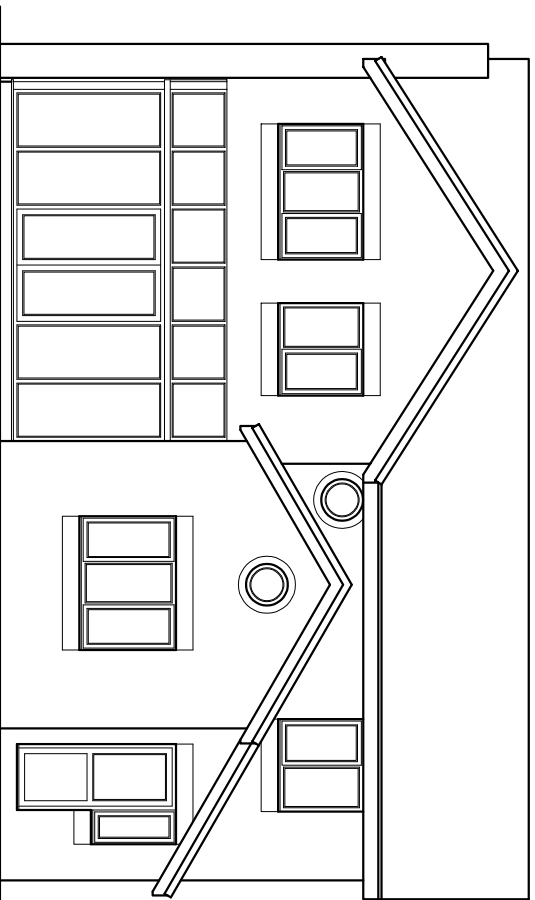

**EXISTING REAR ELEVATION - NORTH**  
SCALE 1:100 @ A3

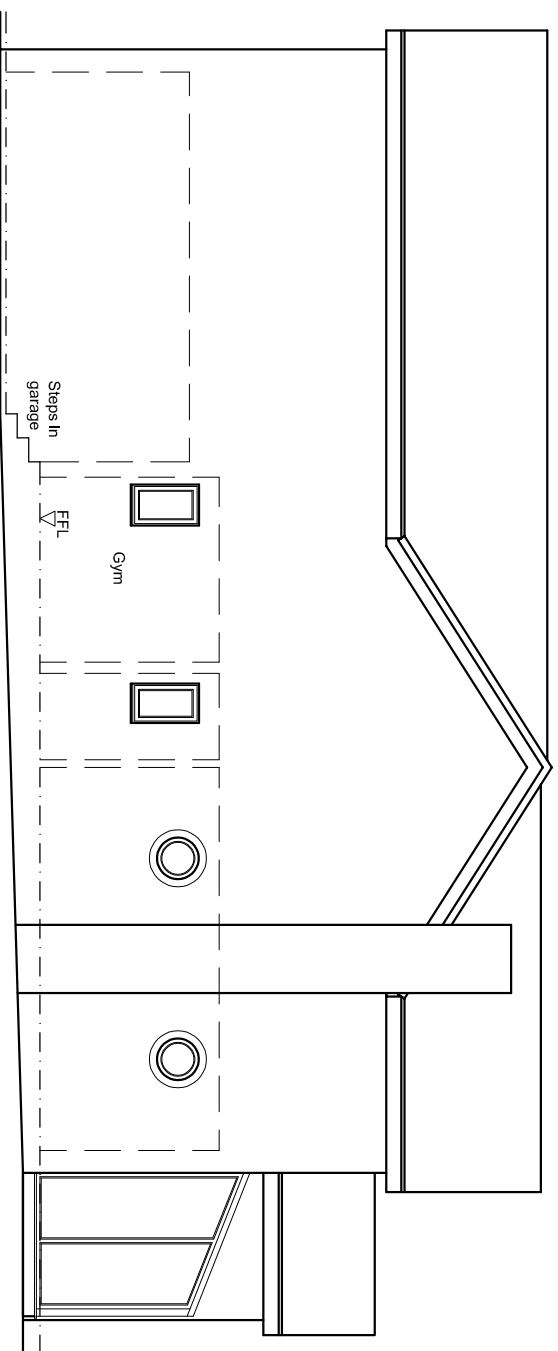

**EXISTING GABLE ELEVATION - EAST**  
SCALE 1:100 @ A3

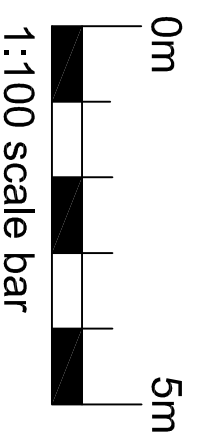

PROJECT: 19 BROADHURST LANE  
WRIGHTINGTON  
WIGAN  
WN6 9RY

CLIENT: MR & MRS LEADBETTER

Drawing Title  
**EXISTING GROUND AND FIRST FLOOR PLAN**

Drawing No. 2402-PL-03

Date: JAN 2024

Scale: 1:100 @ A3

Issue: PLANNING

Renaissance Studio, No. 1 Deby St, Leigh, Lancashire WN7 4PF  
Telephone: 01942 676360 . Fax: 01942 682084  
Email: info@pabrarchitects.co.uk . www.pabrarchitects.co.uk