



# PROPOSED ELEVATIONS- DWELLING & GARAGE




1:50 PROPOSED FRONT ELEVATION

 


1:50 PROPOSED SIDE ELEVATION

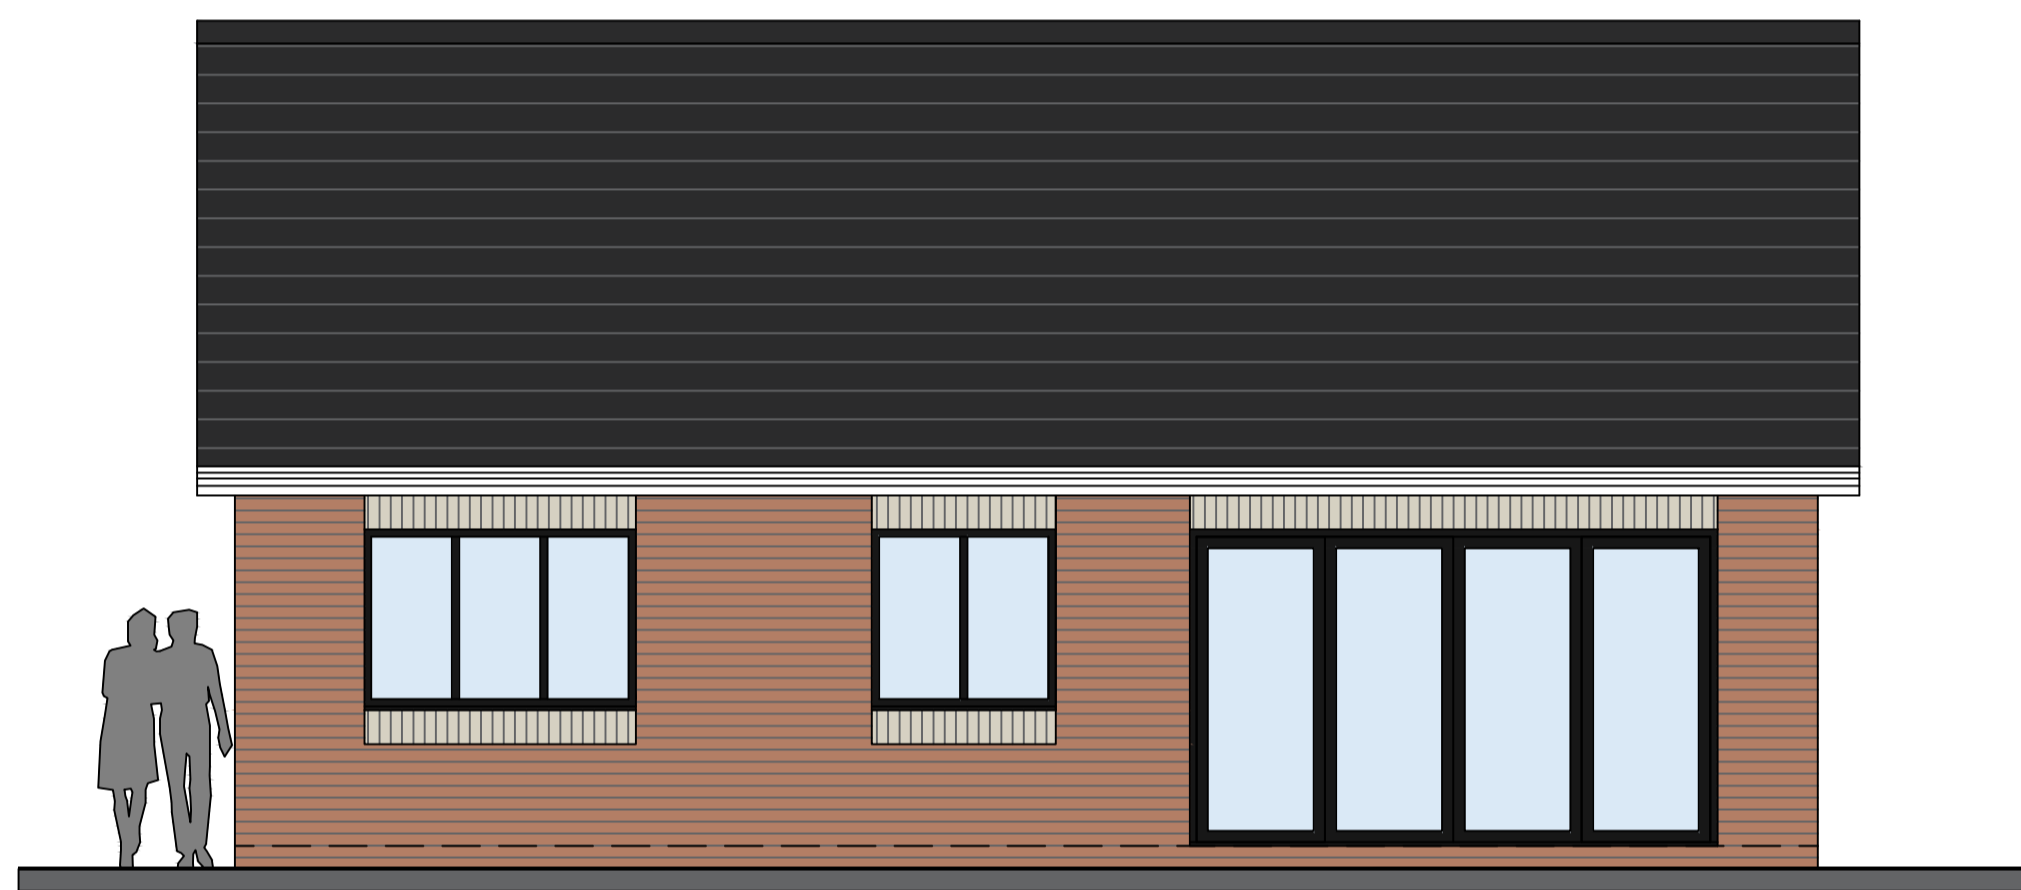



1:50 PROPOSED REAR ELEVATION

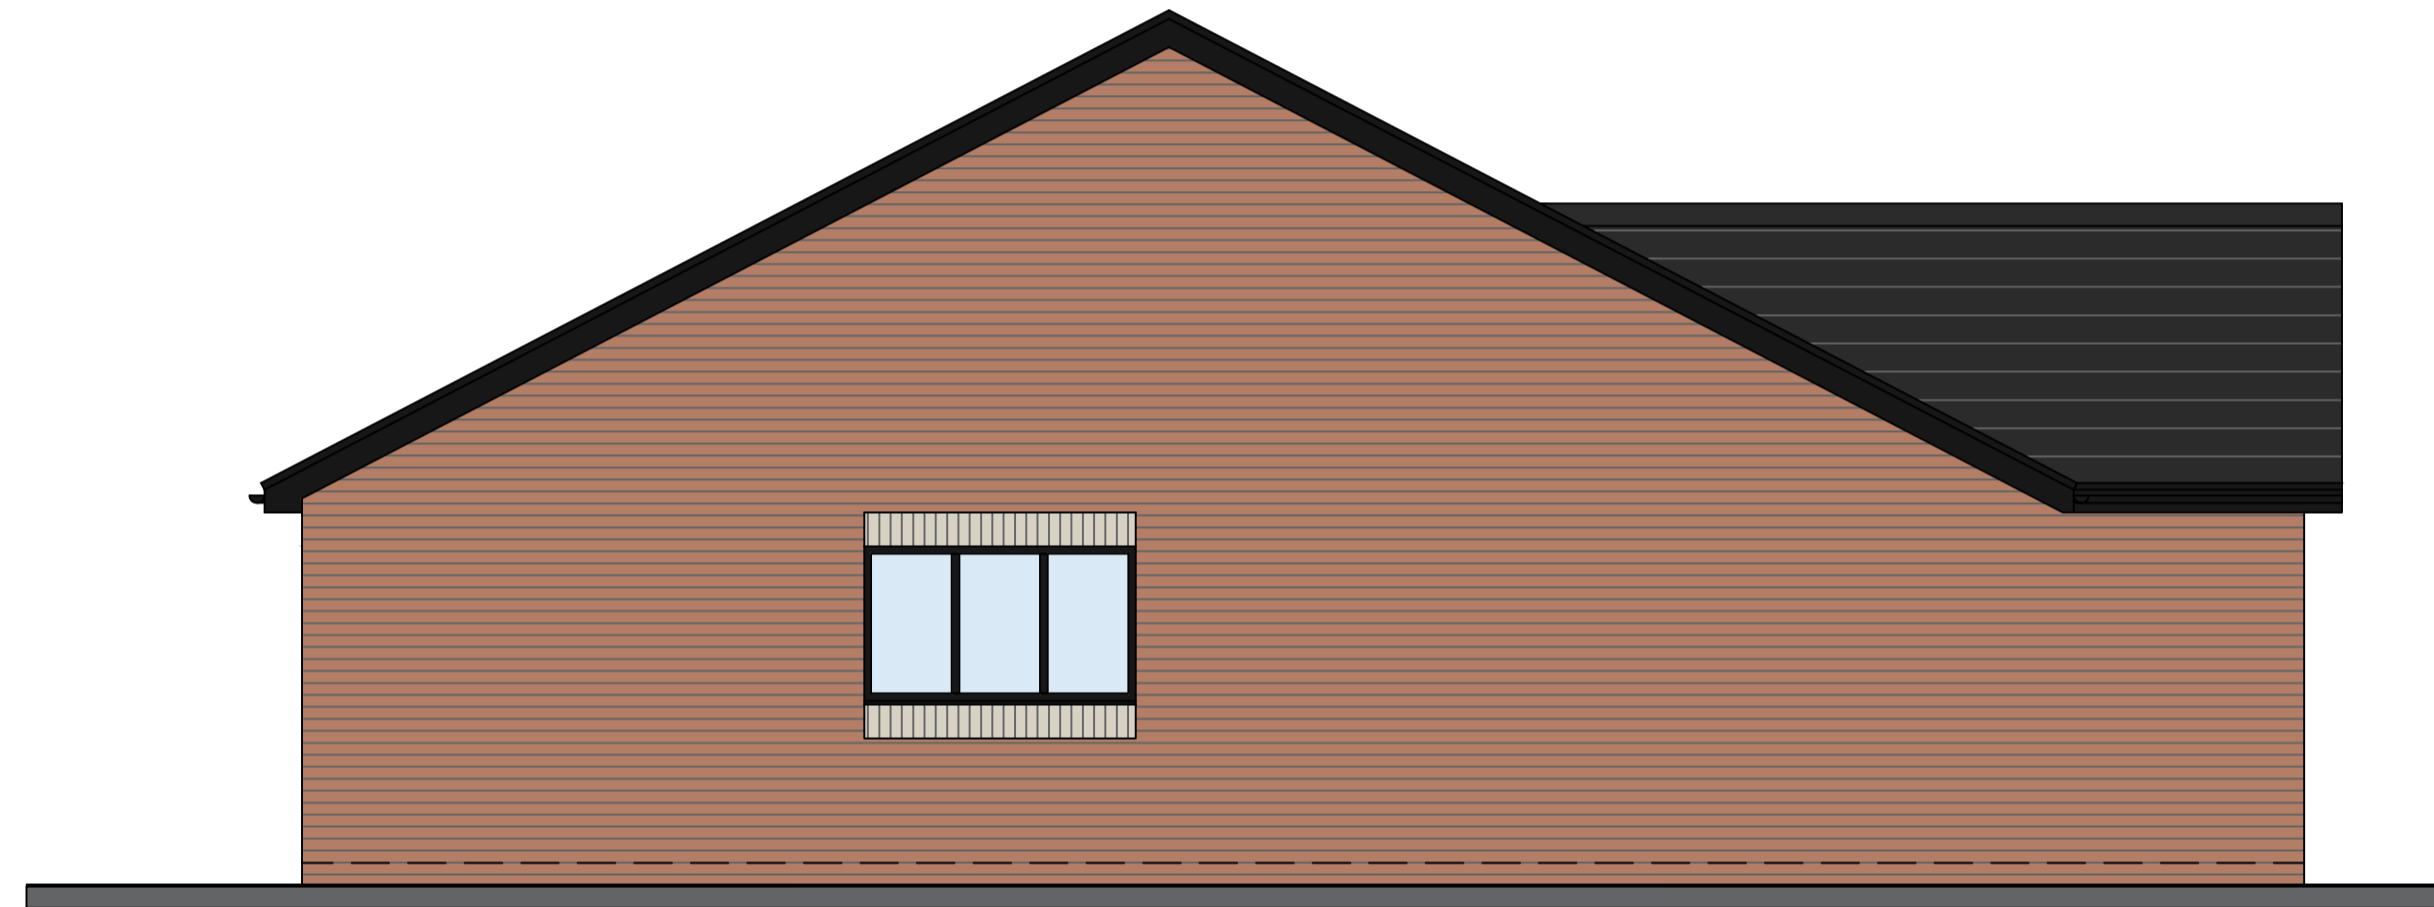

1:50 PROPOSED SIDE ELEVATION

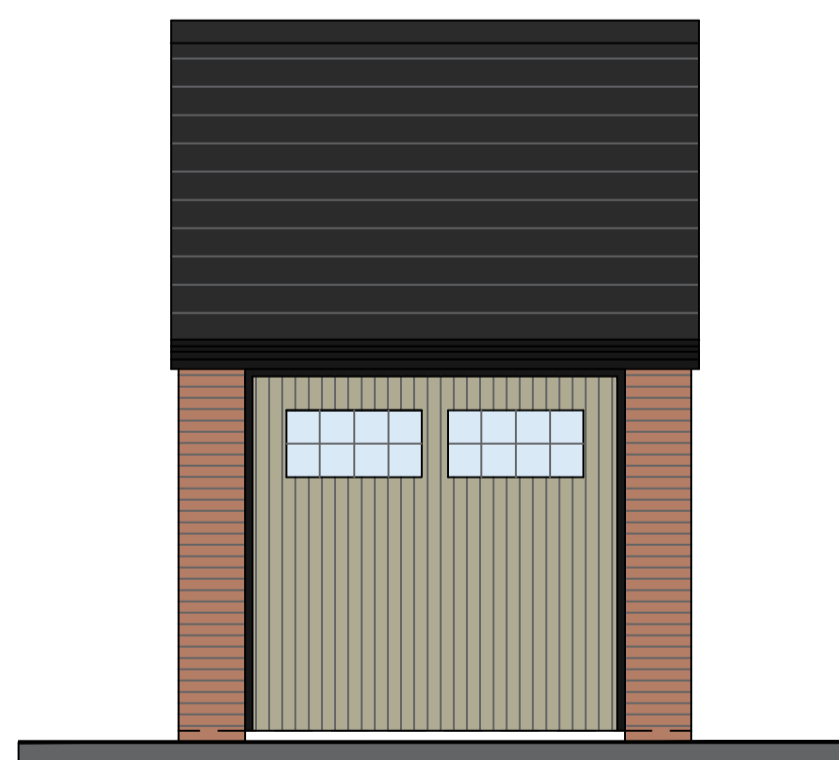

1:50 PROPOSED FRONT & SIDE ELEVATIONS

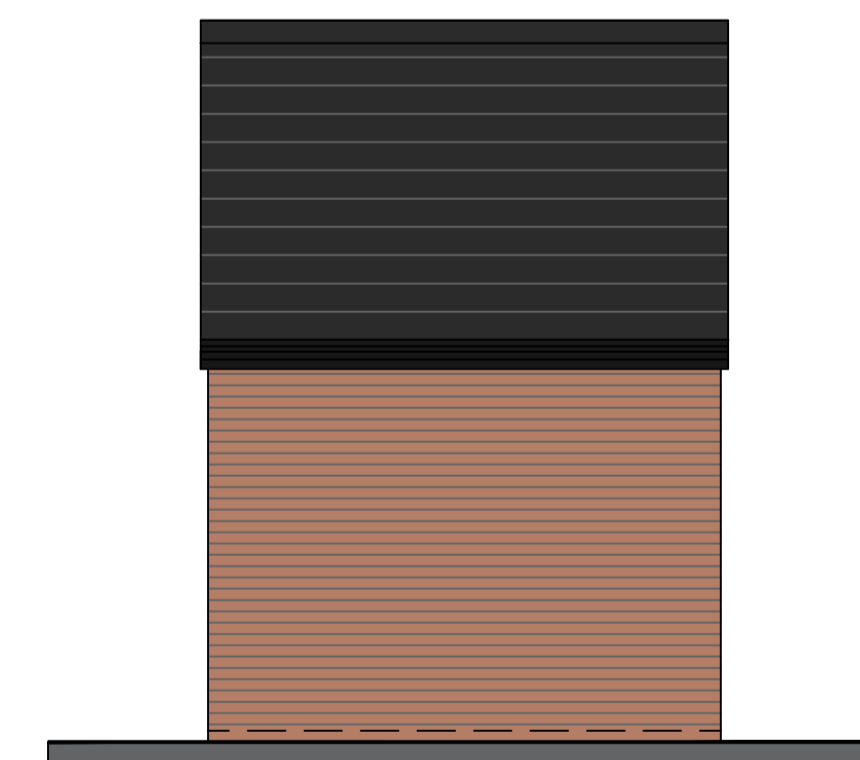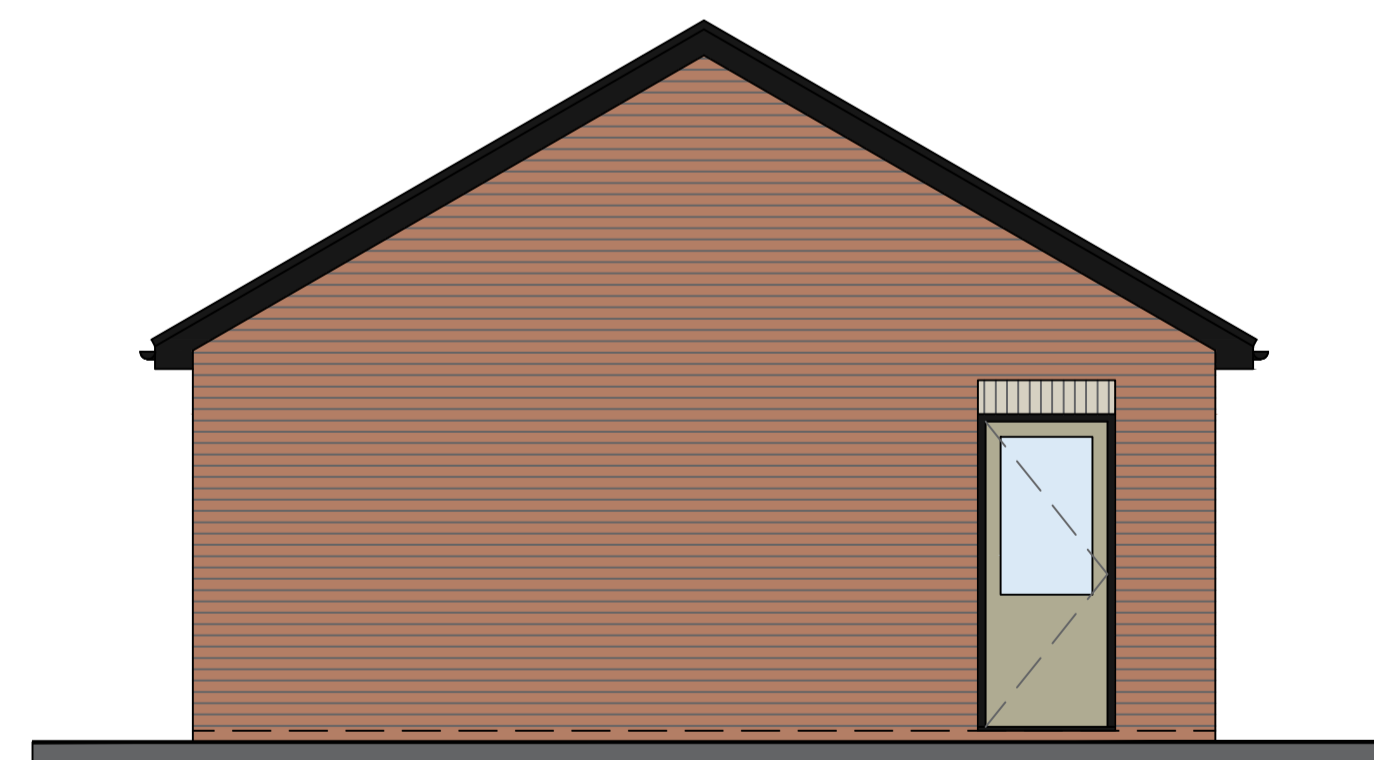

1:50 PROPOSED REAR & SIDE ELEVATIONS

THIS DRAWING AND ITS CONTENTS ARE AND REMAIN THE COPYRIGHT OF LINDSAY F ORAM CHARTERED ARCHITECT LIMITED. DO NOT SCALE. IF IN DOUBT SEEK CLARIFICATION.

**Lindsay F Oram** BA(Hons), BArch, ARB, RIBA  
 Chartered Architect  
 FYCreatives  
 154-158 Church Street  
 Blackpool  
 Lancashire  
 FY1 3PS  
 T: 07479 194983  
 oramarchitect@gmail.com

CLIENT  
 MARTON HOMES LTD

PROJECT  
**PROPOSED DWELLING**  
**LAND NORTH OF 49 MOSS HOUSE ROAD**  
**DOCKY POOL LANE**  
**BLACKPOOL**

DRAWING TITLE  
 PROPOSED ELEVATIONS- DWELLING & GARAGE

DATE: JAN 24 DRAWN: LFO SCALE: B A1  
 DRAWING NUMBER: 751-03

|   |   |
|---|---|
| <input type="checkbox"/> PRE-TENDER ISSUE | <input type="checkbox"/> CONSTRUCTION ISSUE |
| <input type="checkbox"/> TENDER ISSUE     | <input type="checkbox"/> AS-BUILT DRAWINGS  |

**PROPOSED DWELLING**  
**LAND NORTH OF 49 MOSS HOUSE ROAD, BLACKPOOL.**