
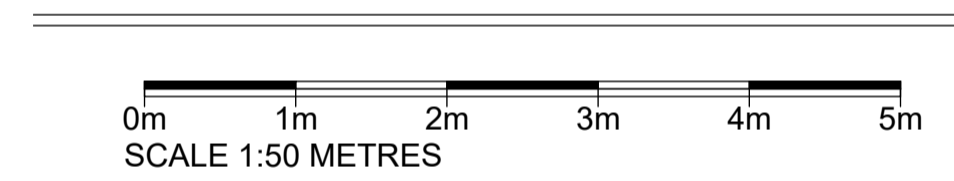


**NOTES**

- 1 THE ORIGINAL SIZE OF THIS DRAWING IS A1
- 2 THIS IS TO BE READ IN CONJUNCTION WITH ALL RELEVANT ARCHITECTS, ENGINEERS, SERVICES ENGINEERS AND OTHER SPECIALISTS DETAILS/DRAWINGS AND THE SPECIFICATION.
- 3 ALL DIMENSIONS ARE IN MILLETERS
- 4 ALL LEVELS ARE IN METERS.
- 5 ALL DIMENSIONS ARE TO BE CONFIRMED AND CHECKED ON SITE PRIOR TO COMMENCEMENT OF FABRICATION DRAWINGS AND / OR SITE WORKS.
- 6 REACTIONS AND MOMENTS FOR THE DESIGN OF CONNECTIONS FOR STEEL BEAMS/STANCHIONS AND BRACINGS etc. WILL BE GIVEN BY THE ENGINEER TO ENABLE THE STEELWORK CONTRACTOR TO DESIGN THE CONNECTIONS. IF NOT GIVEN PLEASE ASK. DO NOT MAKE ASSUMPTIONS.
- 7 ALL WORKS ARE TO BE CARRIED OUT IN ACCORDANCE WITH ALL RELEVANT BRITISH STANDARDS, CODES OF PRACTICE, BUILDING REGULATIONS, HEALTH AND SAFETY REQUIREMENTS AND MANUFACTURERS RECOMMENDATIONS.
- 8 DO NOT SCALE

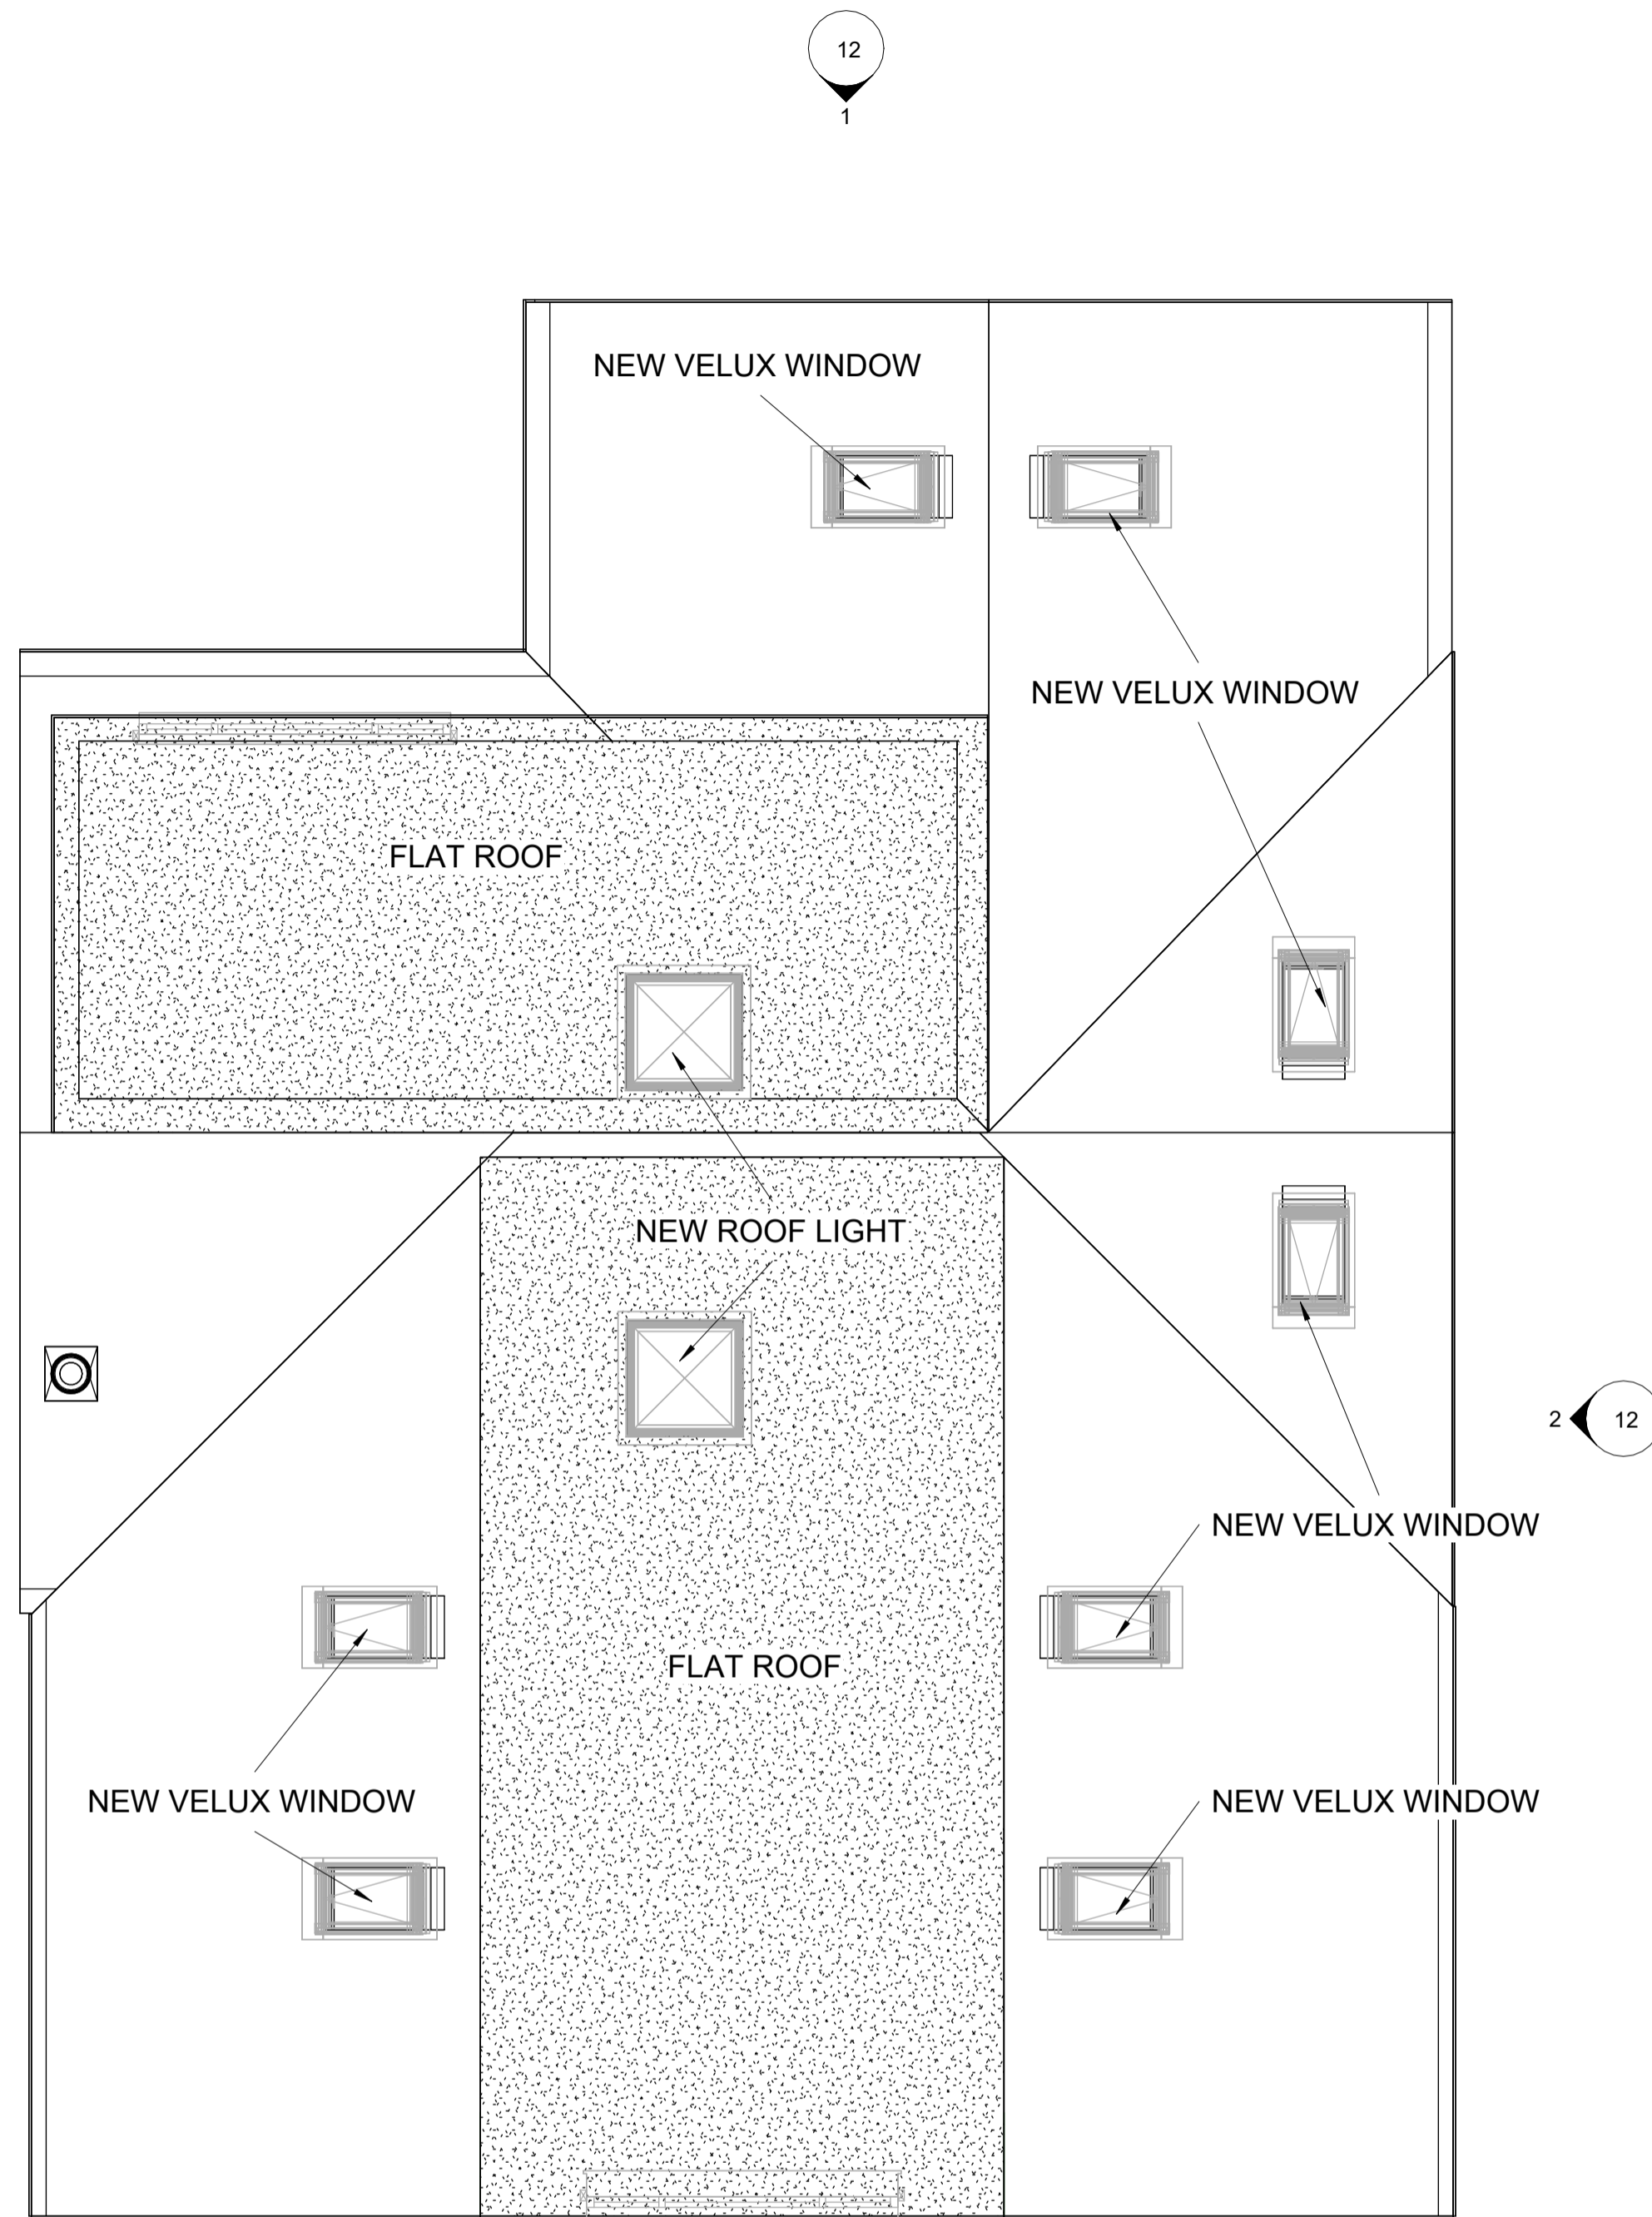

**2** roof 1-50  
1 : 50

**1** PROPOSED ROOF PLAN  
1 : 50

Rev.	Description	Date
A	Roof plan revised to suit clients requirements	07/01/24
B	velux added	13/01/24
C	scale amended	12/02/24



12 Church Road,  
Pembury, Tunbridge Wells  
Kent TN2 4BS  
e-mail: chris@chardingdesign.co.uk

OFFICE: 01892 572977  
MOB: 07946 775594  
chris@chardingdesign.co.uk

PROJECT TITLE	STANAGE LARKS FIELD HARTLEY
DRAWING TITLE	PROPOSED ROOF PLAN

CLIENT	PAYNES		
ARCHITECT	.		
DATE	17/12/23	DRAWN	c.j.h
SCALE (@ A1)	1 : 50	DRAWING No.	038-2023 - 11
		rev.	C