




part

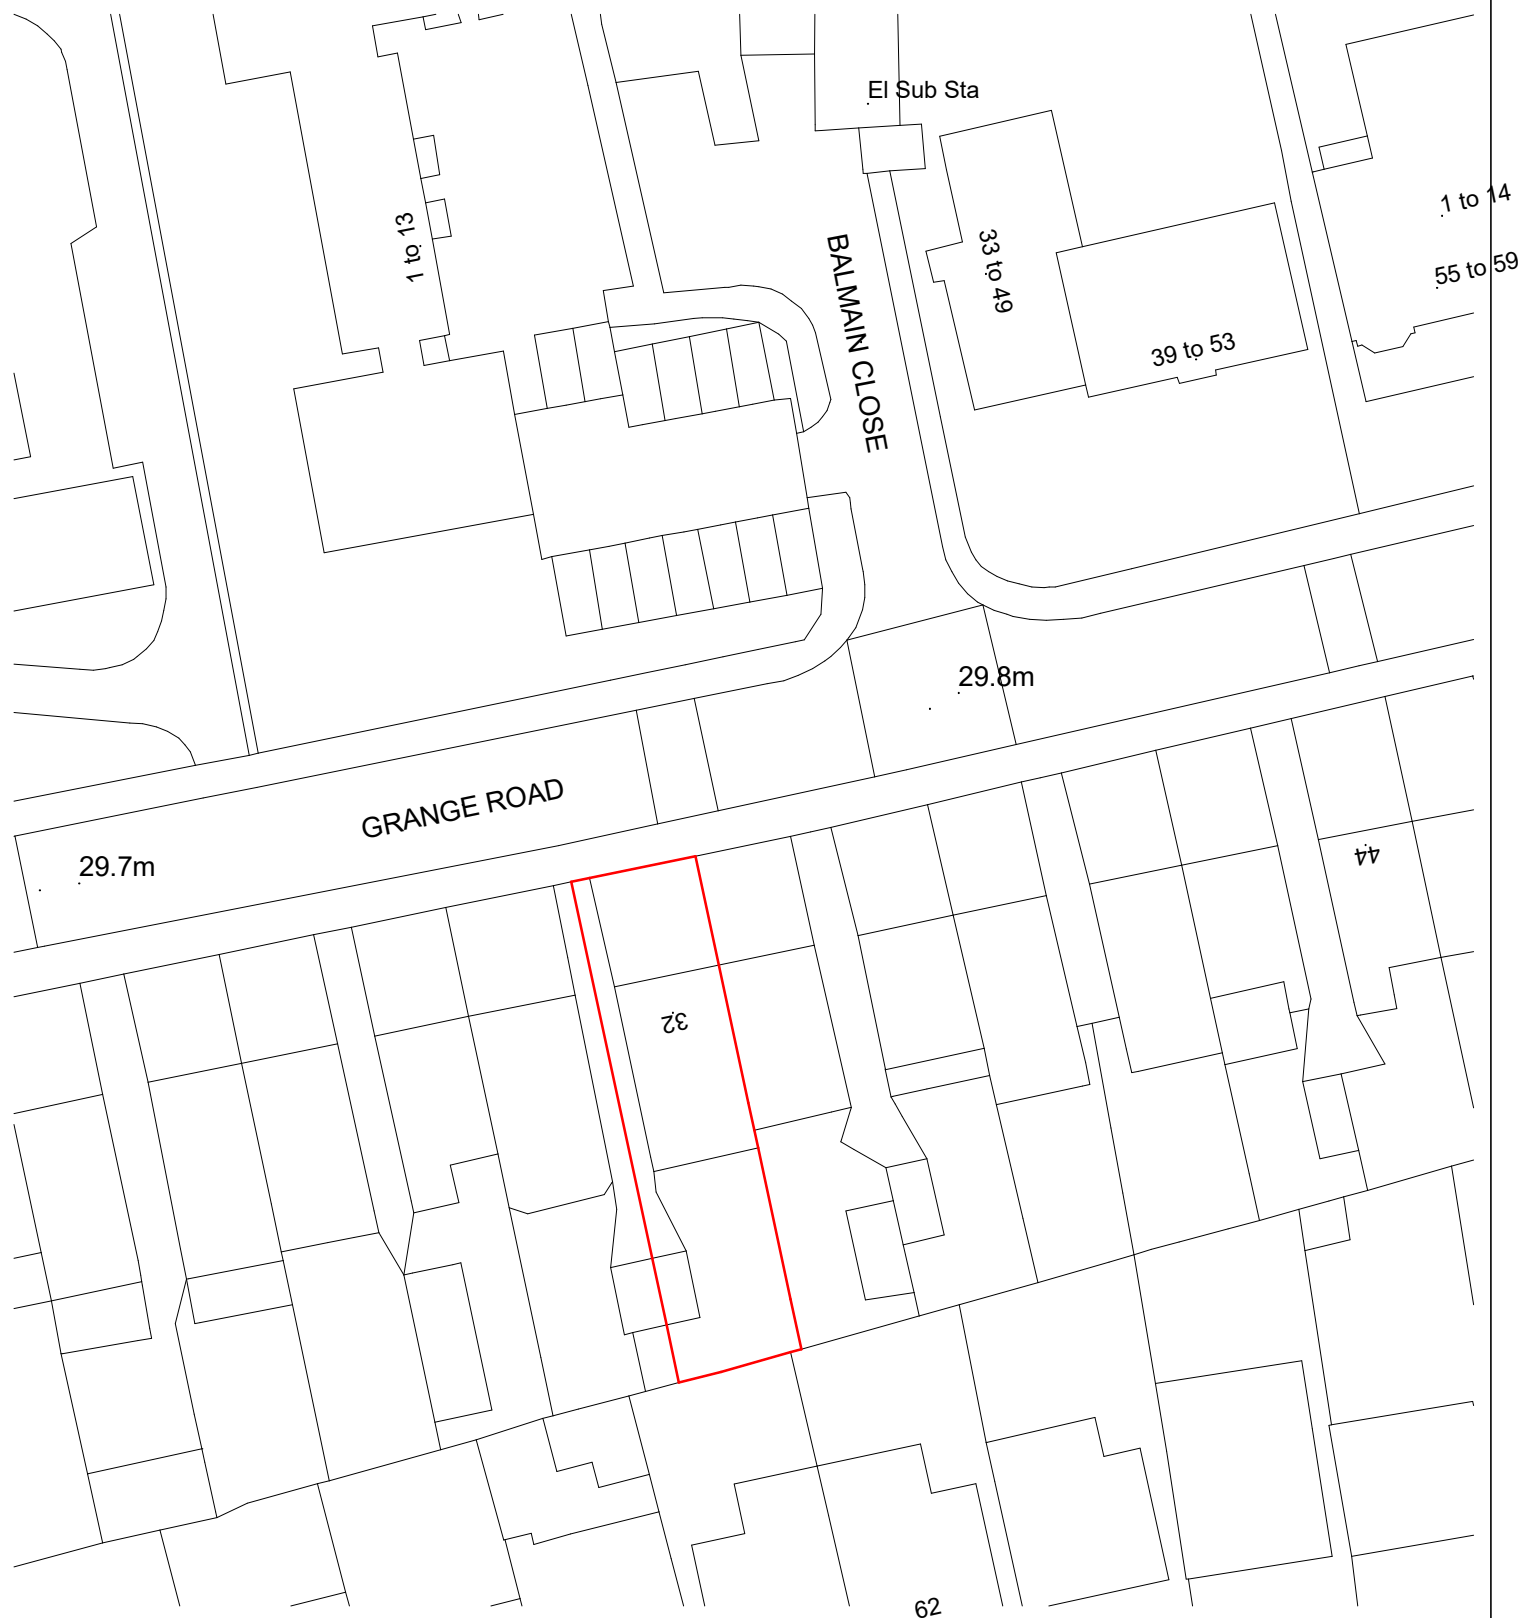

1

Site Plan

1 : 500

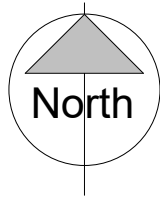 

K O H A K O H Architects Ltd website: www.koharchitects.com email: info@koharchitects.com tel: (+44) 07949386888		PROJECT		CLIENT		
		32 Grange Road, London, W5 5BX		Eusta Quin		
SHEET		Date	Project Number	Scale (@ A4)	REV	
SUITABILITY DESCRIPTION		15/02/2024	22W5001	1 : 500		
PURPOSE OF ISSUE		DRAWING NUMBER				
Site Plan 1_500		Drawn by	A002			
		KOHA				
		Checked by				
		KOHA				