
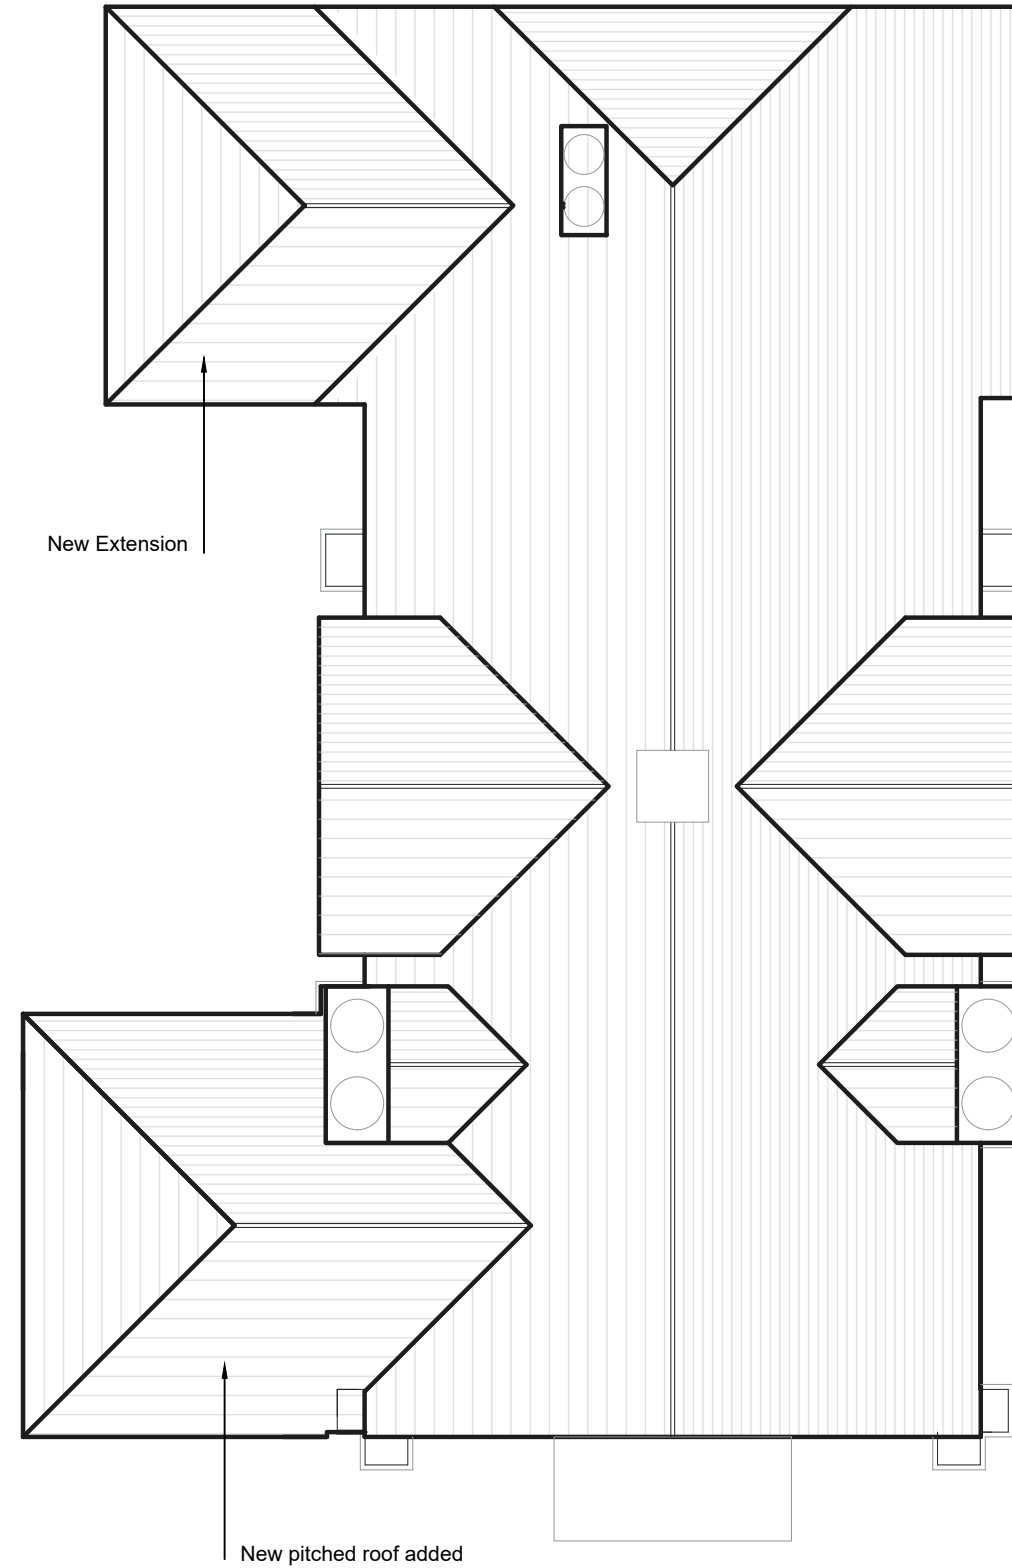


01 Proposed Ground Floor  
1:100@A3

 

02 Proposed Roof Plan  
1:100@A3

NOTES

This drawing is for planning purposes only.  
Any dimensions used must therefore be  
verified on site

ABBOTT DESIGN

Project:  
BURSTALL VILLAGE HALL  
Building Extension

Drawing:  
Proposed Plans

Drawing Number:  
131.05

Revision:

Scale:  
1:100 @A3

Date:  
NOV 2023

Drawn:  
JA