
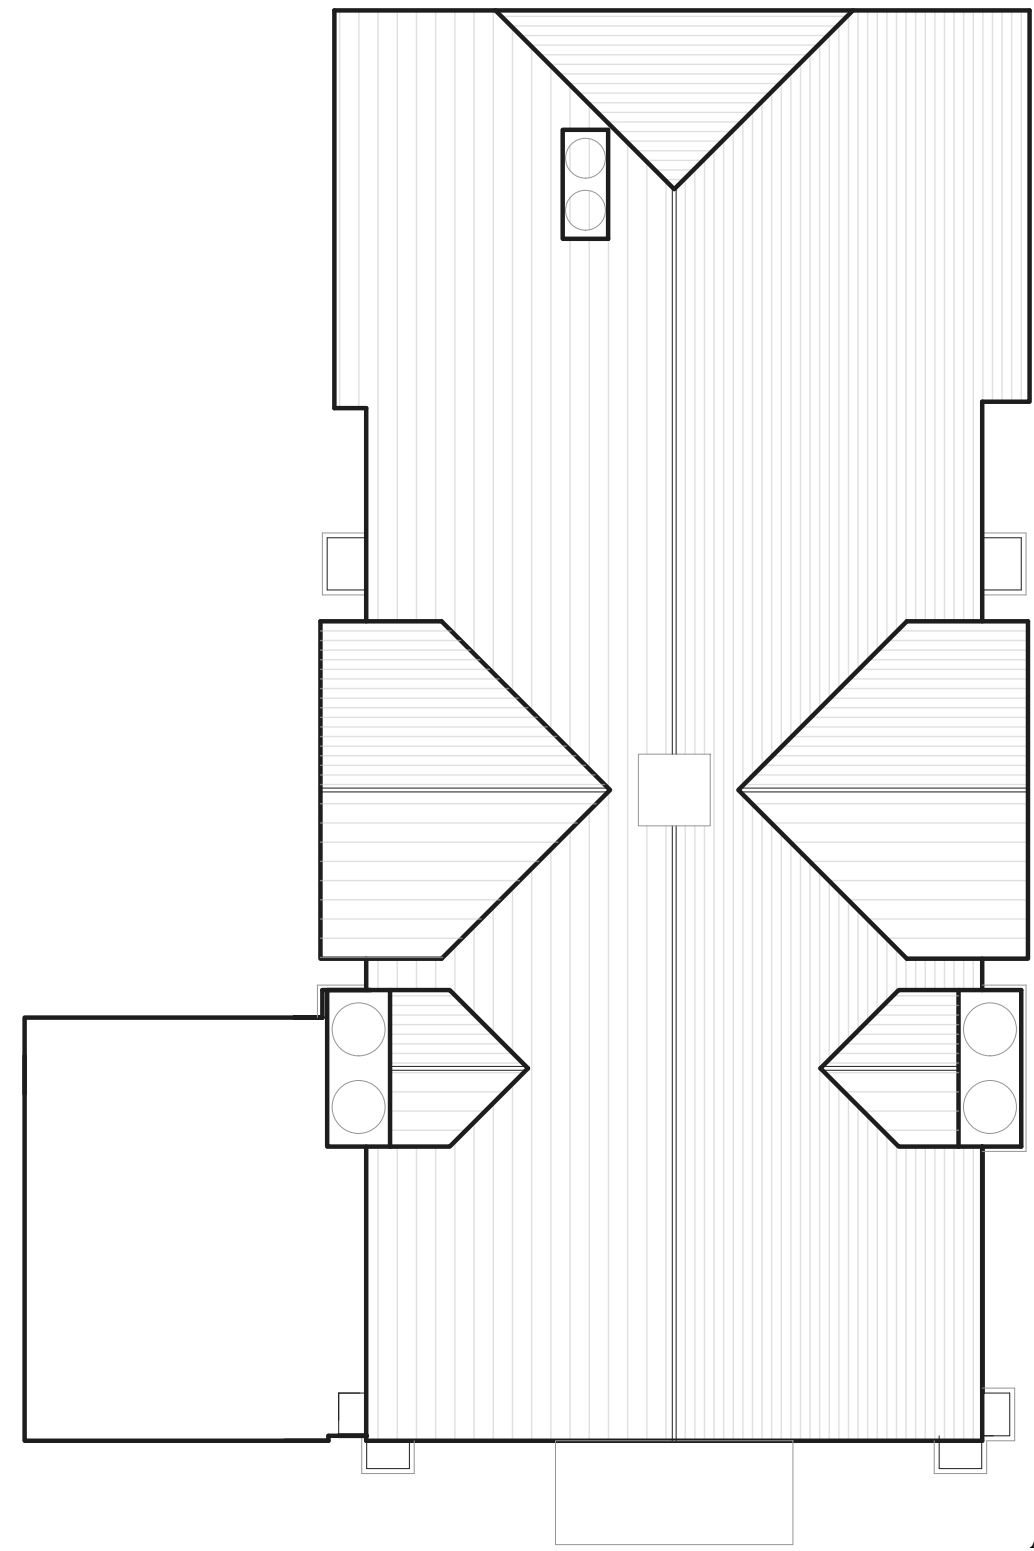


01 Existing Ground Floor  
1:100@A3

 

02 Existing Roof Plan  
1:100@A3

NOTES

This drawing is for planning purposes only.  
Any dimensions used must therefore be  
verified on site

ABBOTT DESIGN

Project: BURSTALL VILLAGE HALL Building Extension		
Drawing: Existing Plans		
Drawing Number: 131.03	Revision:	
Scale: 1:100 @A3	Date: JULY 2023	Drawn: JA