






Front Elevation

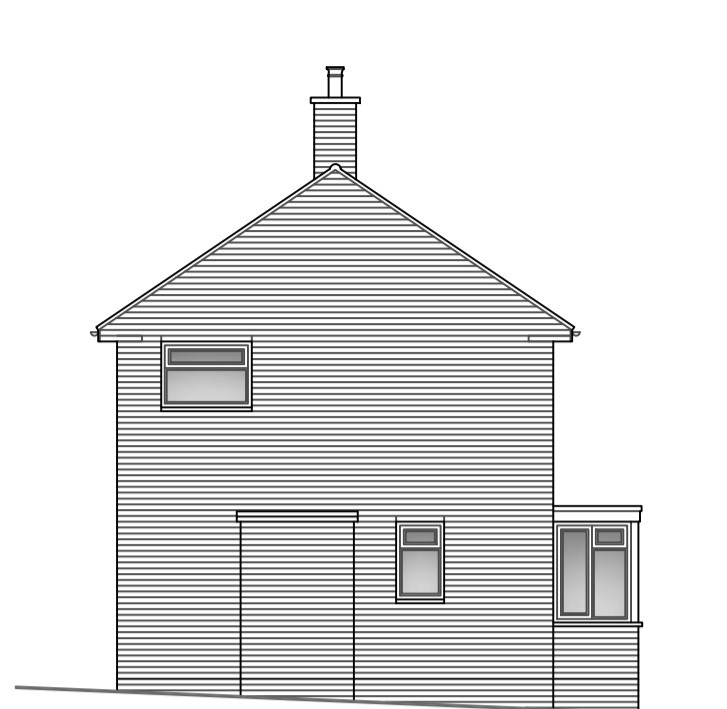

Side Elevation

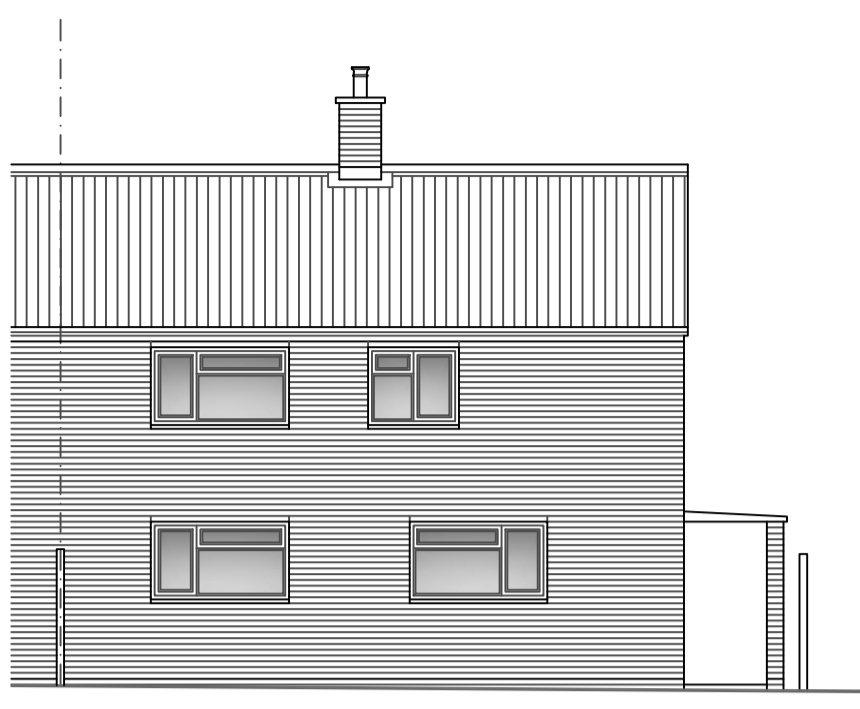


Rear Elevation

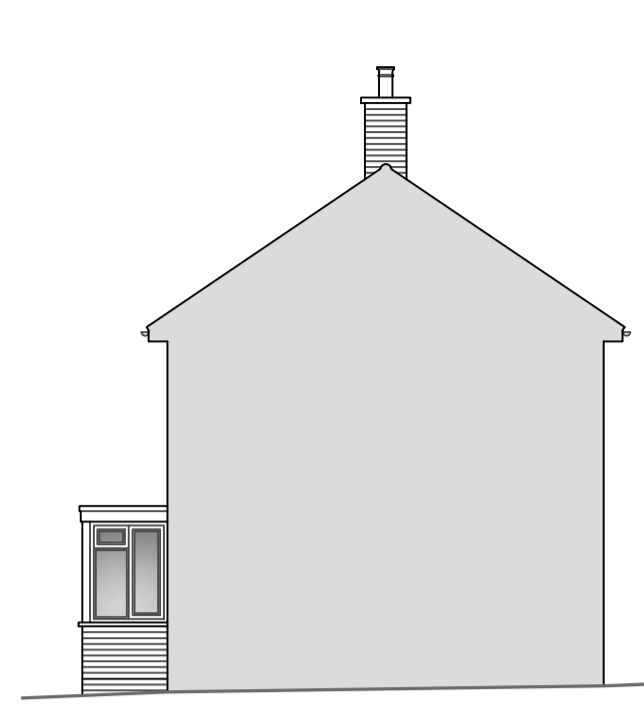

Side Elevation



Existing Elevations
Scale: 1:100

 



NORTH



Location Plan
Scale: 1:1250

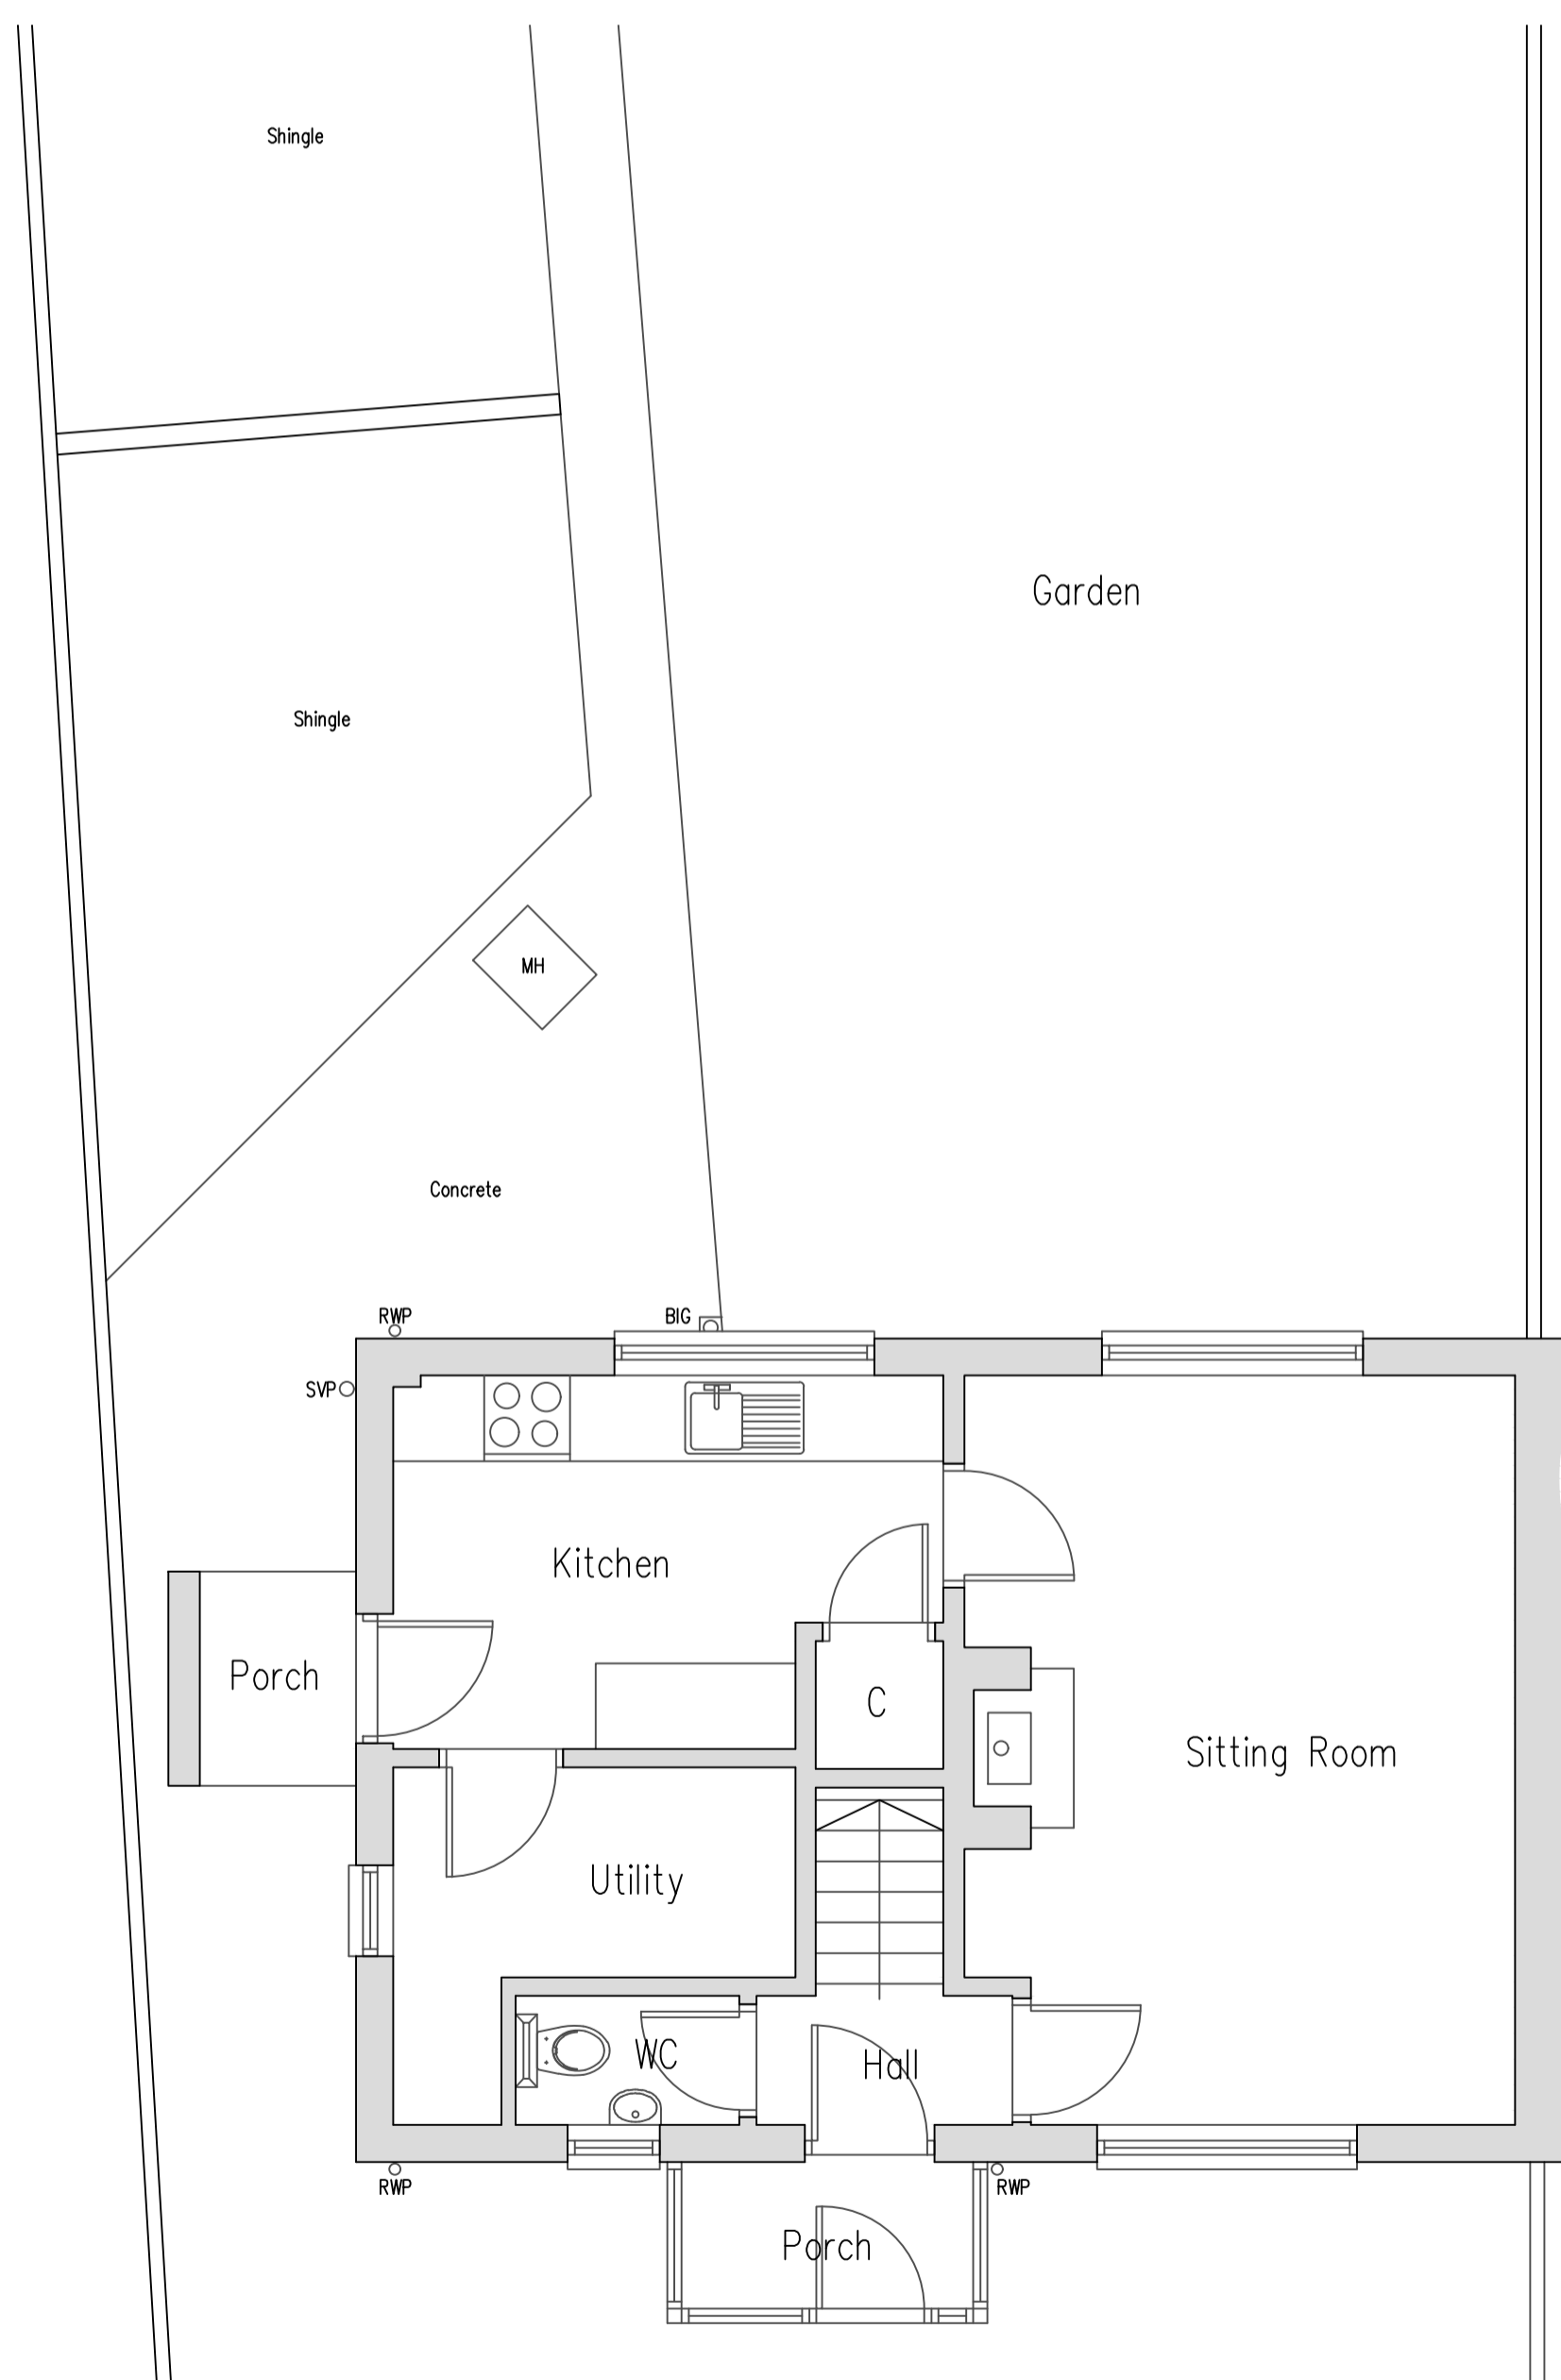 

Existing Ground Floor Plan
Scale: 1:50

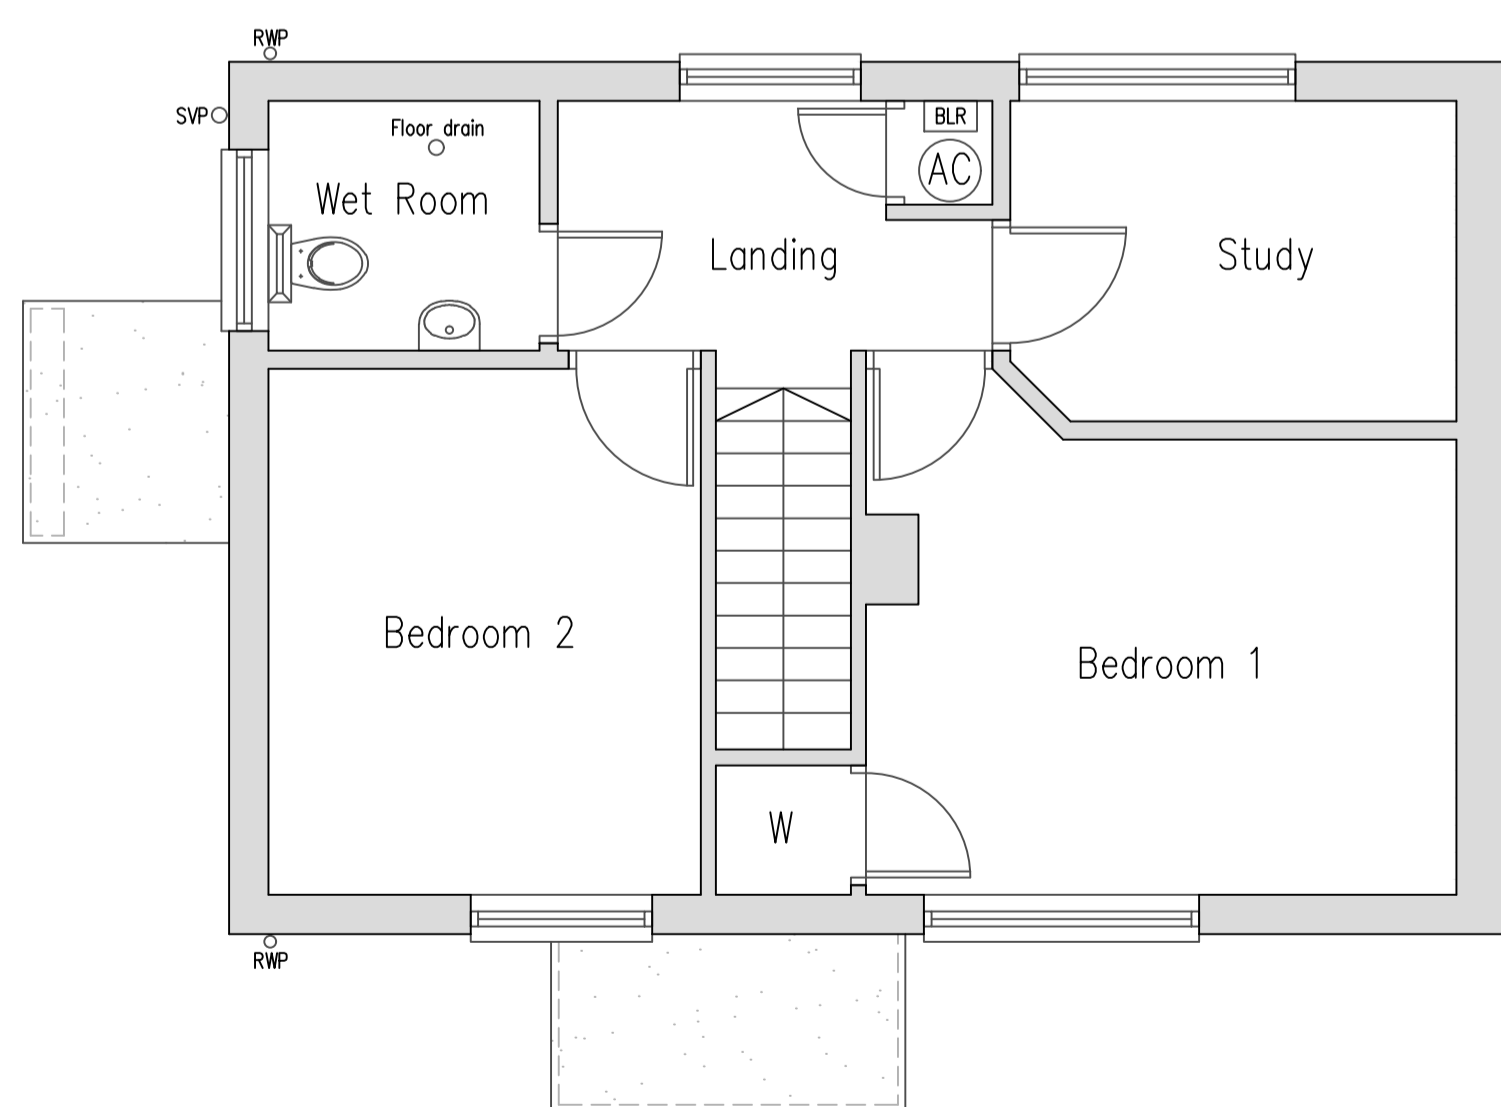 


Existing First Floor Plan
Scale: 1:50



NORTH



Existing Site Plan
Scale: 1:200

 

Tim Moll Architecture Chartered Architect			
JOB 1648		TIM MOLL ARCHITECTURE 36 THE ROYAL HOSPITAL SCHOOL HOLBROOK SUFFOLK IP9 2RT M. 07818087280 E. tim@timmoll.com	
CLIENTS	Jess & Tom		
JOB LOCATION	16 OLIVERS CLOSE, LONG MELFORD, SUDBURY, SUFFOLK		
JOB DESCRIPTION	EXISTING & ALTERATIONS		
DRAWING	EXISTING		
DATE	SCALE	DRAWING NUMBER	DRAWN BY
JANUARY 2024	A5 SHOWN @ A1	.01	MJM
COPYRIGHT TIM MOLL ARCHITECTURE. ALL DIMENSIONS ARE TO BE MEASURED ON SITE AND NOT SCALED FROM THIS DRAWING.			