

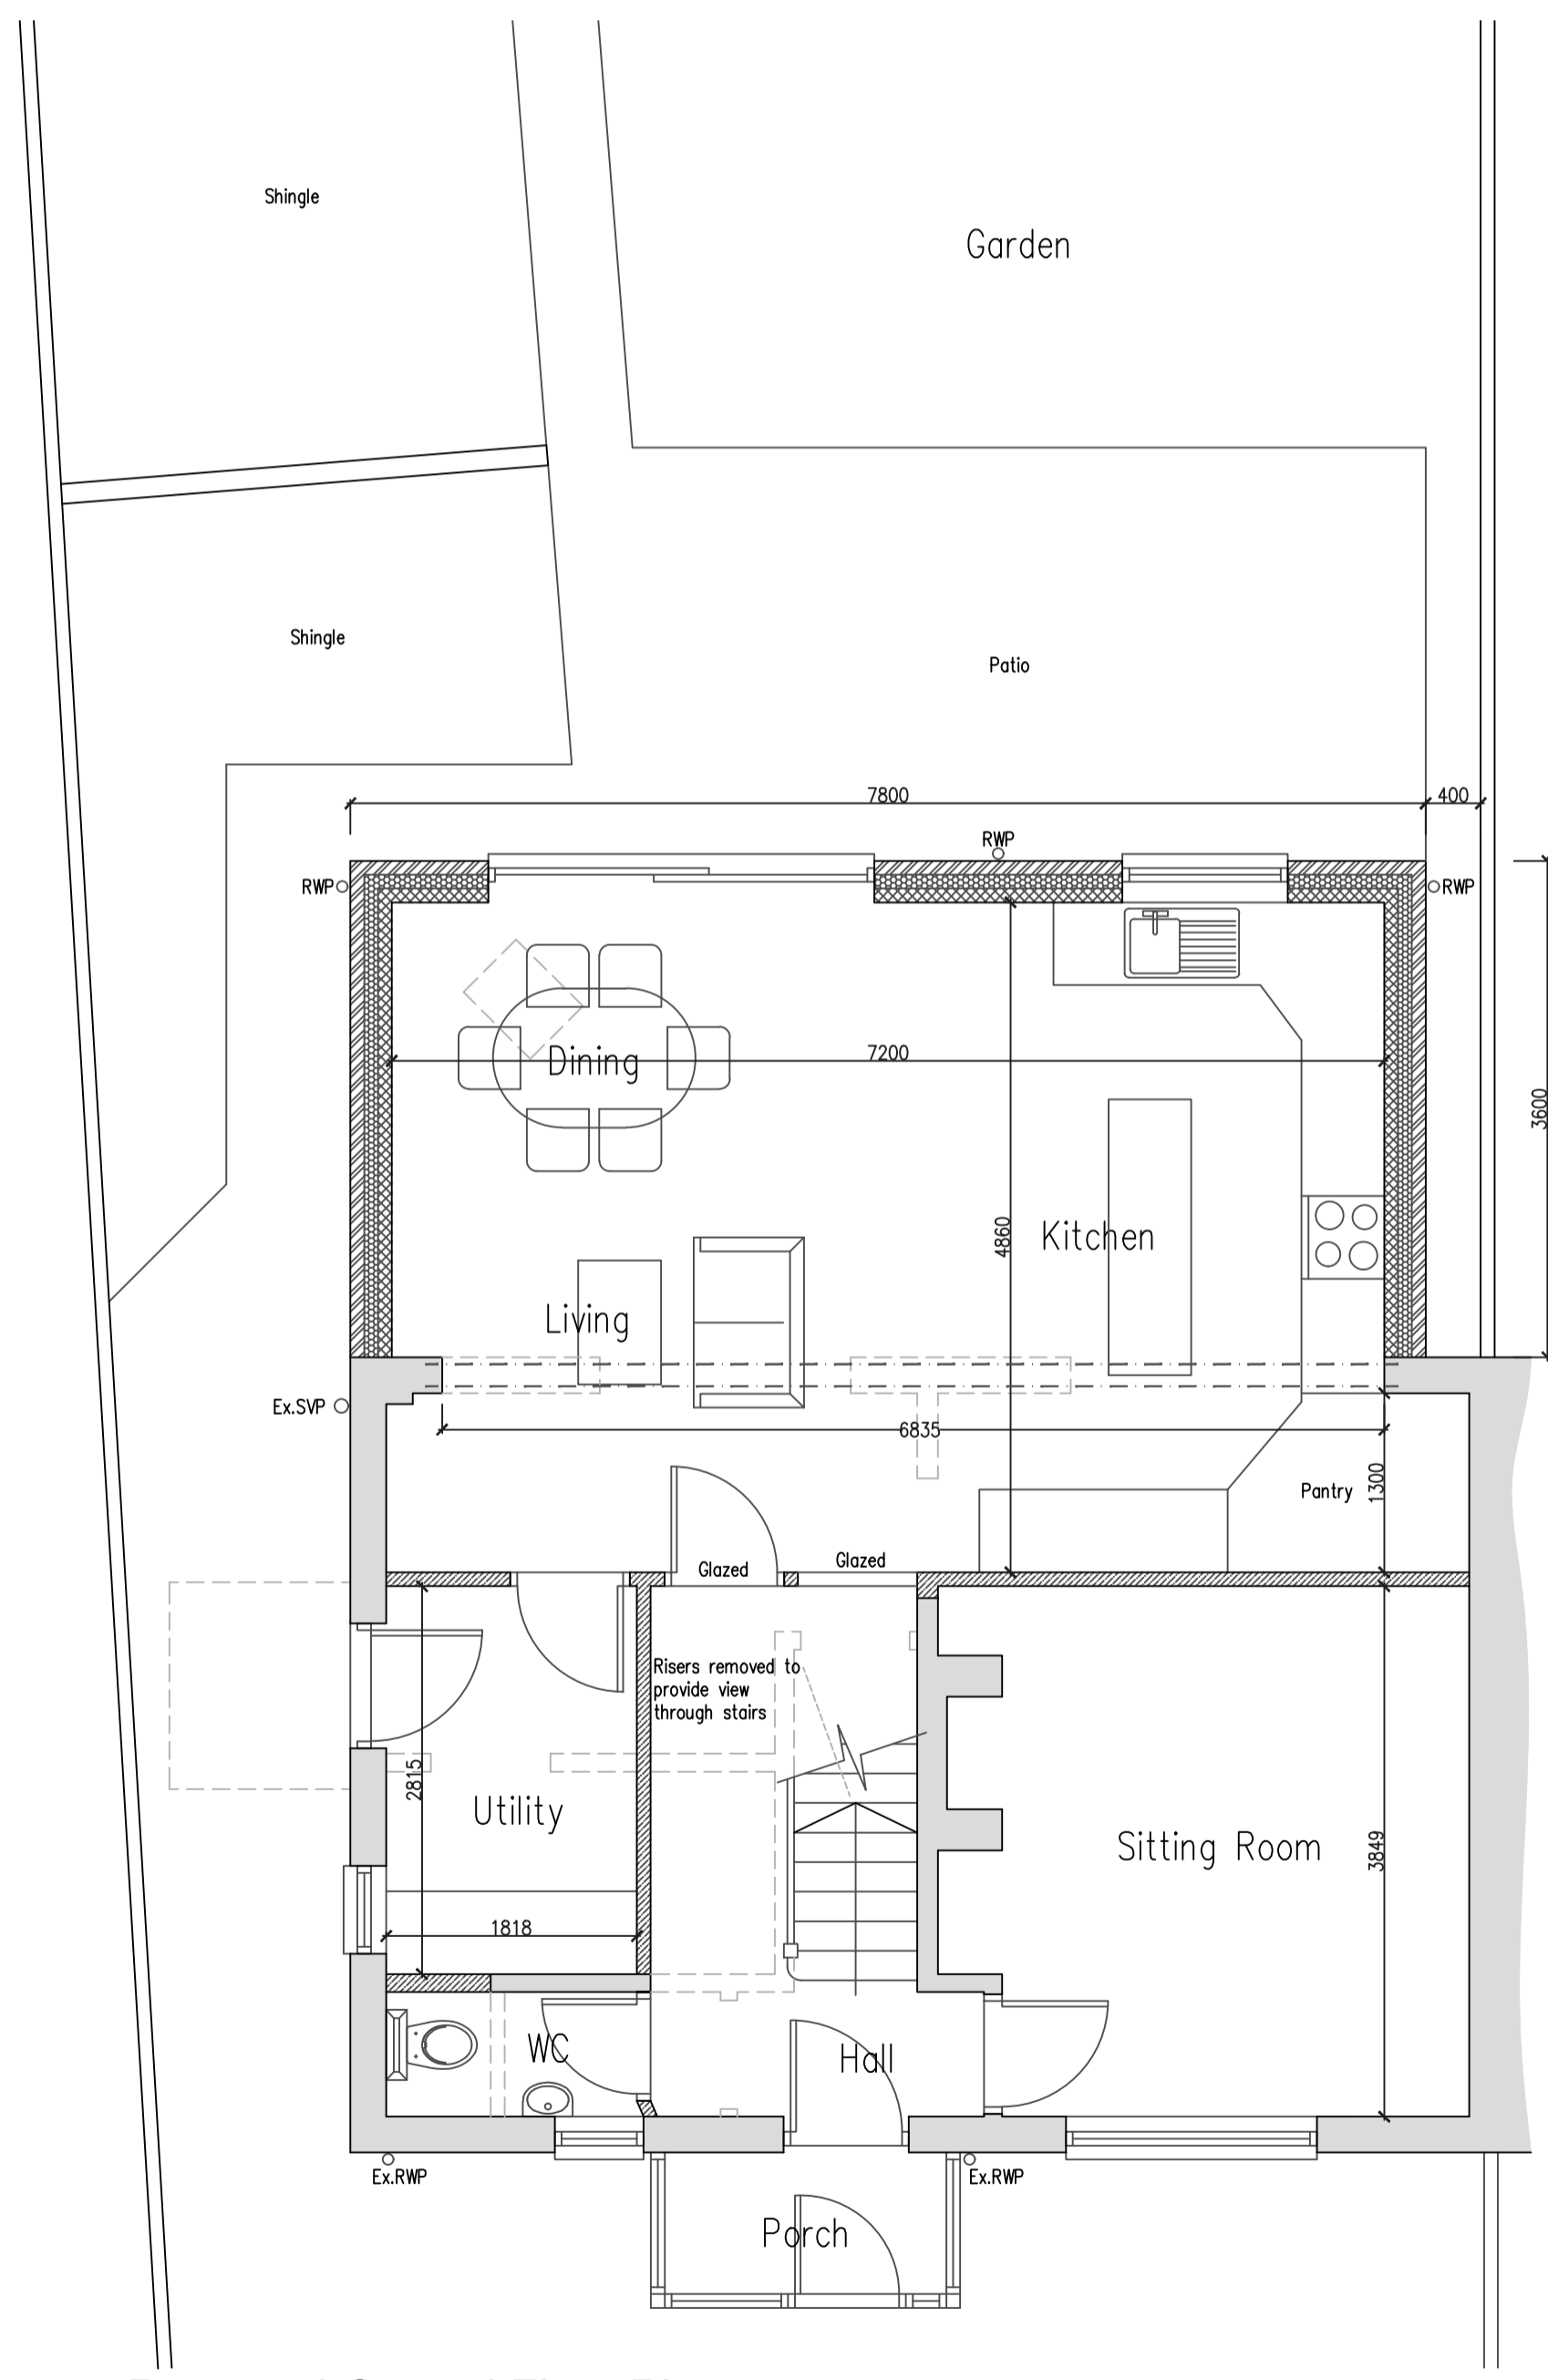
 



Proposed Elevations  
Scale: 1:100

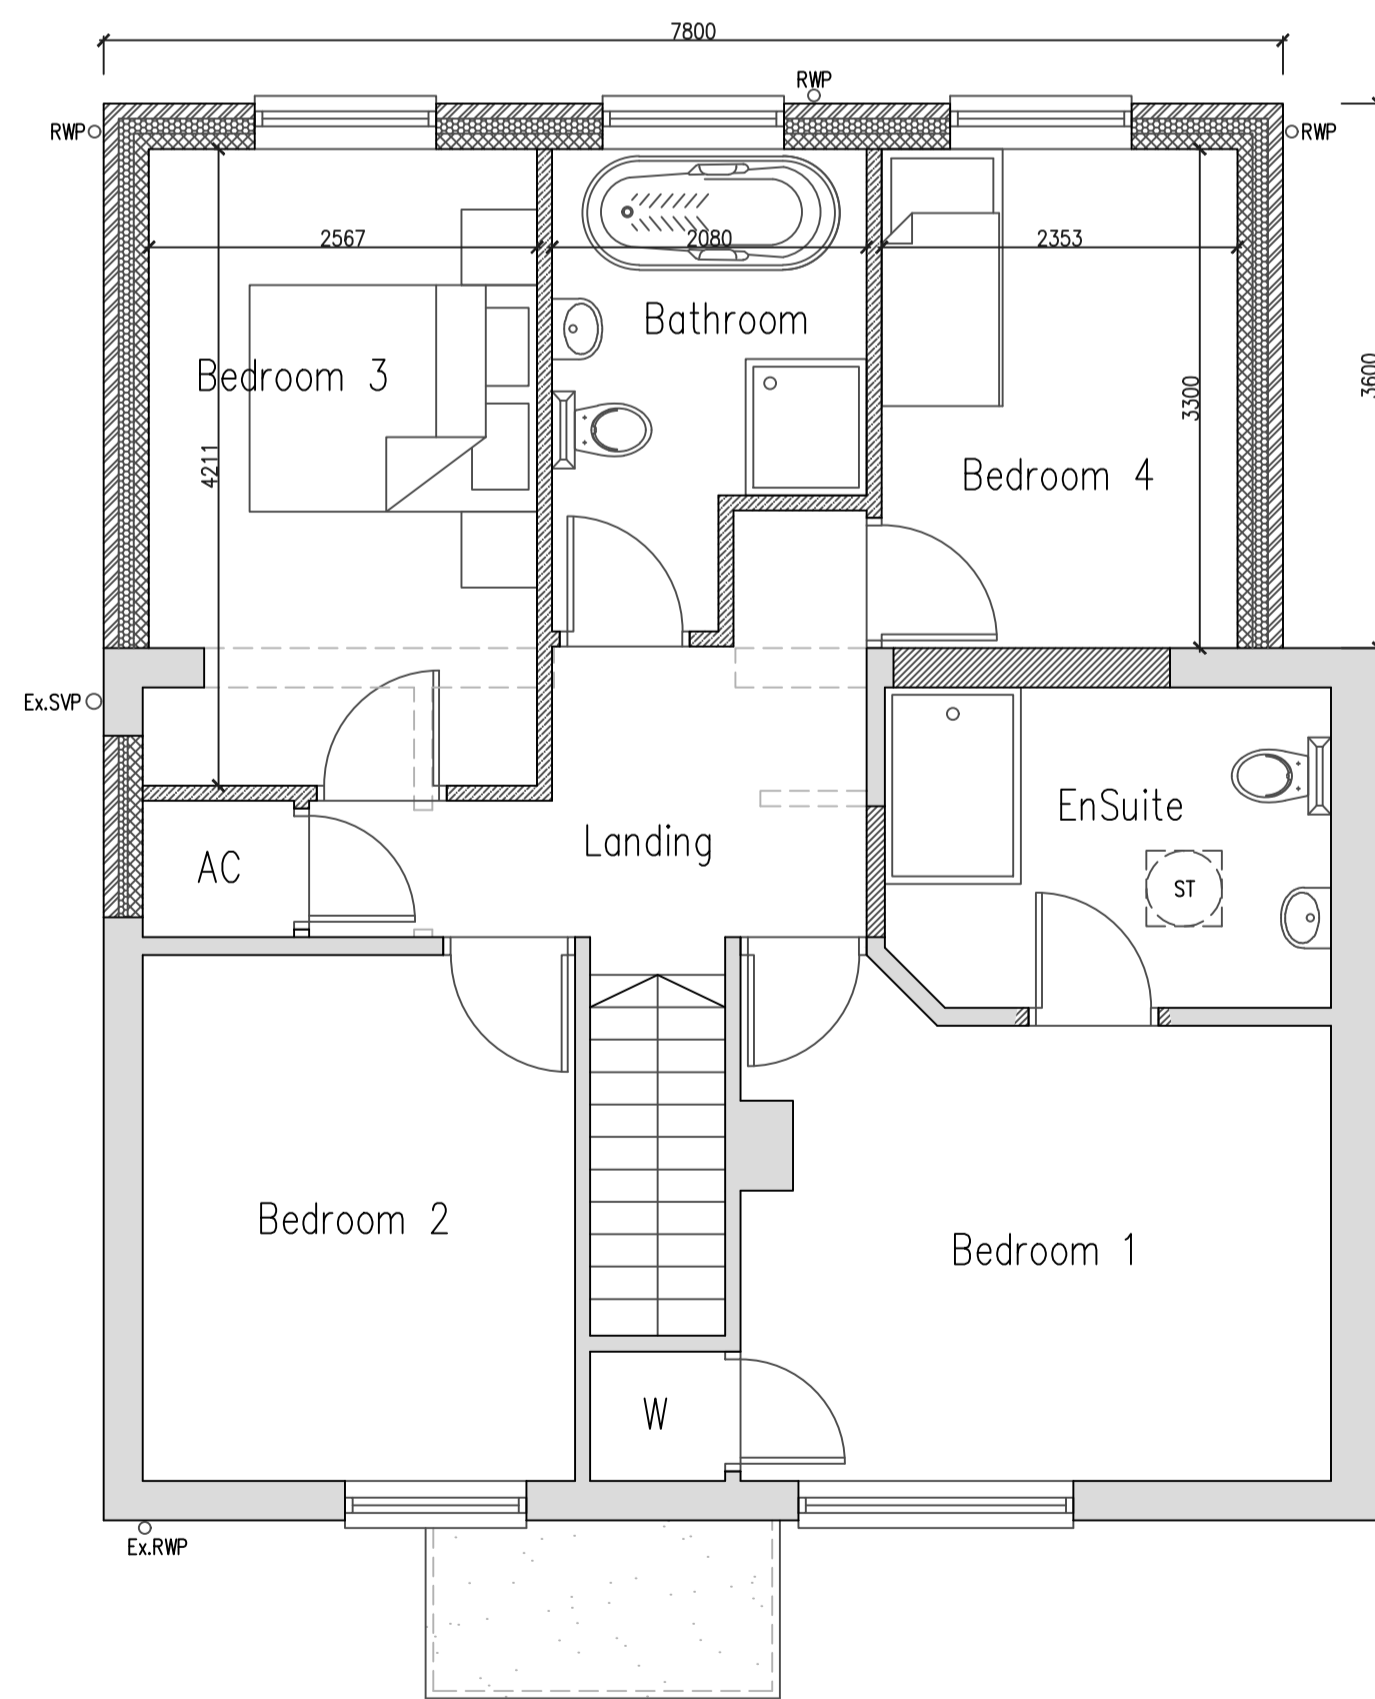


Proposed Ground Floor Plan  
Scale: 1:50

 

Proposed First Floor Plan  
Scale: 1:50

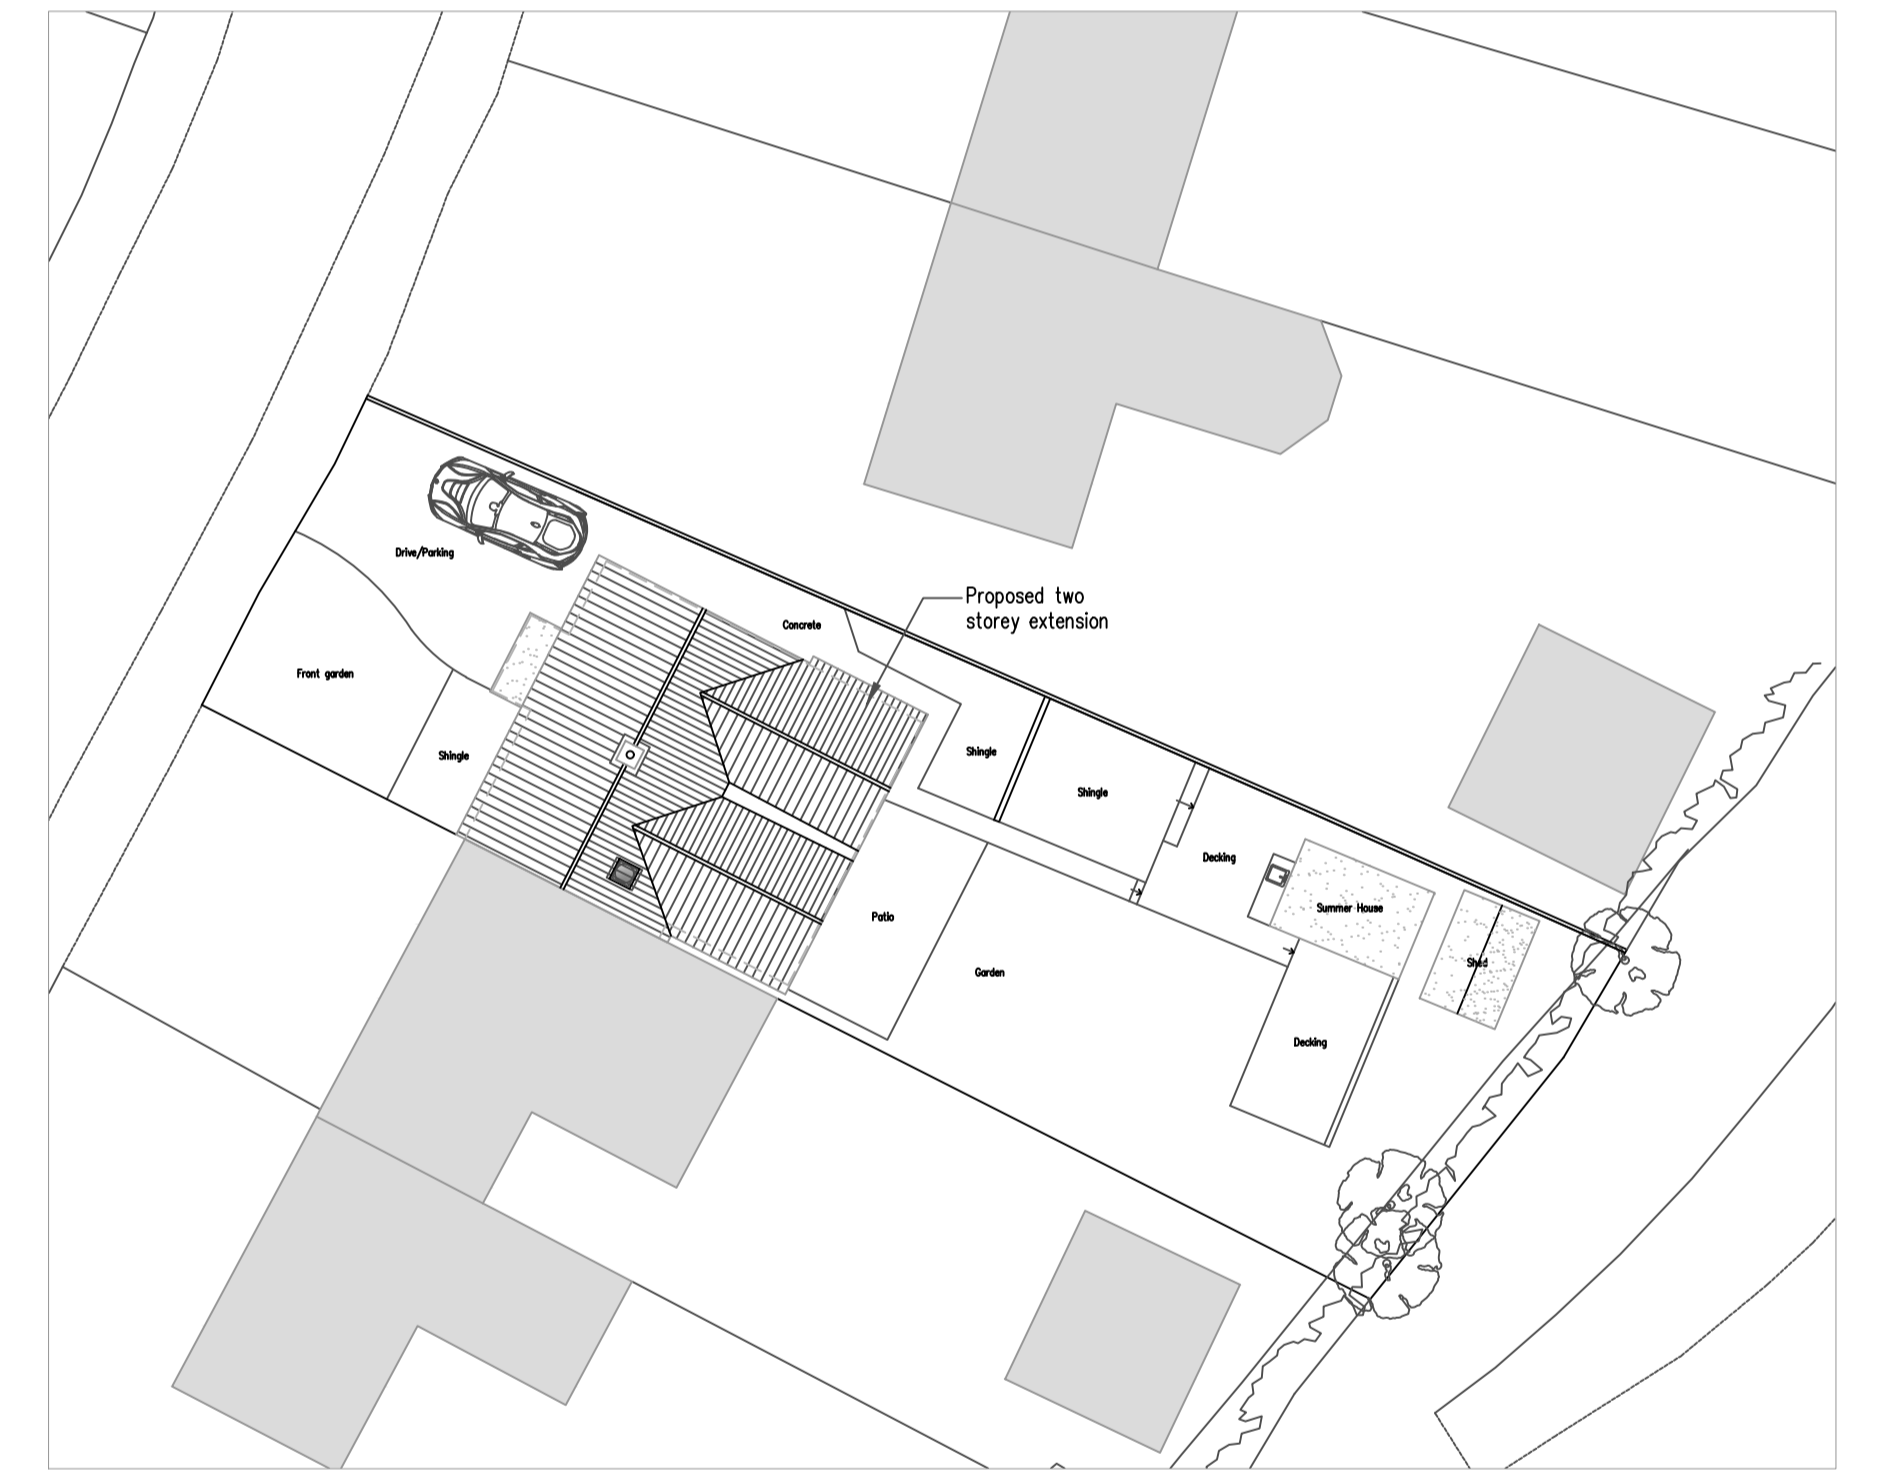

Proposed Site Plan  
Scale: 1:200

 

<b>Tim Moll Architecture</b> Chartered Architect			
JOB 1648		TIM MOLL ARCHITECTURE 36 THE ROYAL HOSPITAL SCHOOL HOLBROOK SUFFOLK IP9 2RT M. 07818087280 E. tim@timmoll.com	
CLIENTS	<b>Jess &amp; Tom</b>		
JOB LOCATION	<b>16 OLIVERS CLOSE, LONG MELFORD, SUDBURY, SUFFOLK</b>		
JOB DESCRIPTION	<b>EXTENSION &amp; ALTERATIONS</b>		
DRAWING DATE	SCALE	DRAWING NUMBER	DRAWN BY
<b>FEBRUARY 2024</b>	<b>A5 SHOWN @ A1</b>	<b>.02B</b>	<b>MJM</b>
COPYRIGHT TIM MOLL ARCHITECTURE. ALL DIMENSIONS ARE TO BE MEASURED ON SITE AND NOT SCALED FROM THIS DRAWING.			