



East Elevation

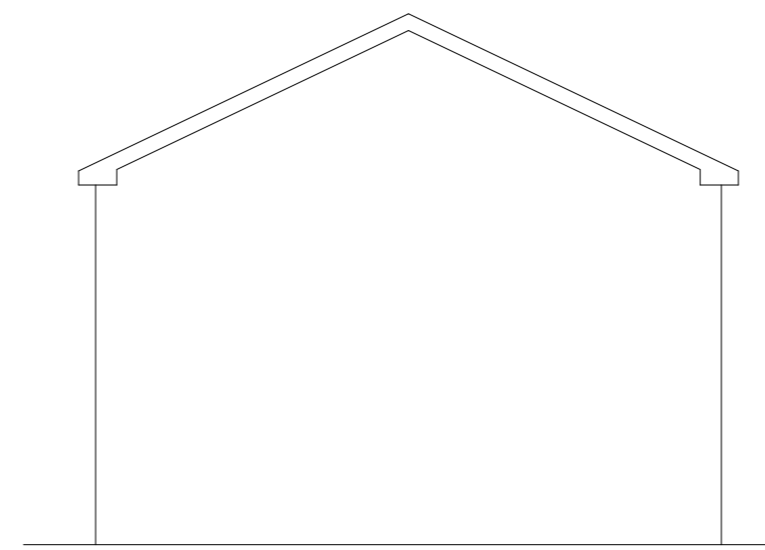

South Elevation


EXISTING ELEVATIONS

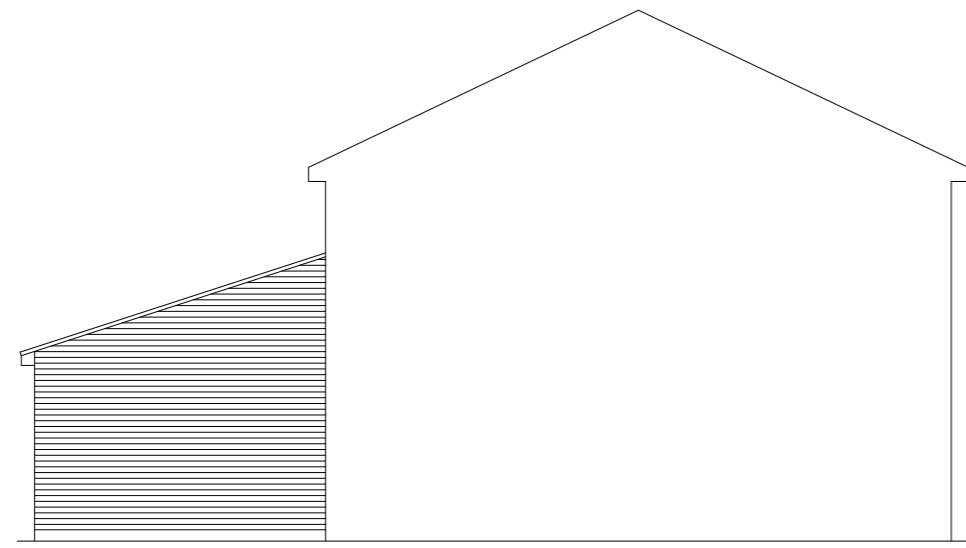

North Elevation



East Elevation

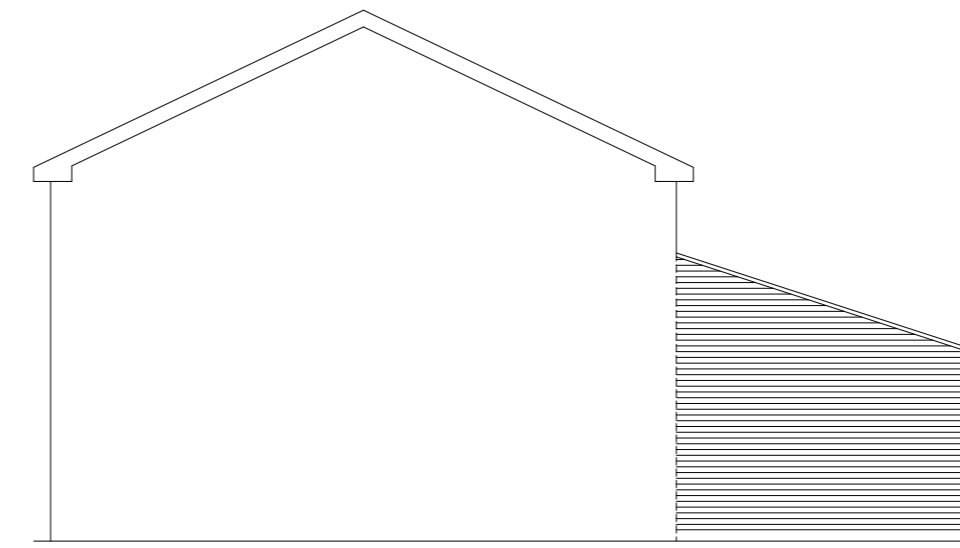


South Elevation


PROPOSED ELEVATIONS




SITE LAYOUT PLAN
Scale 1:250

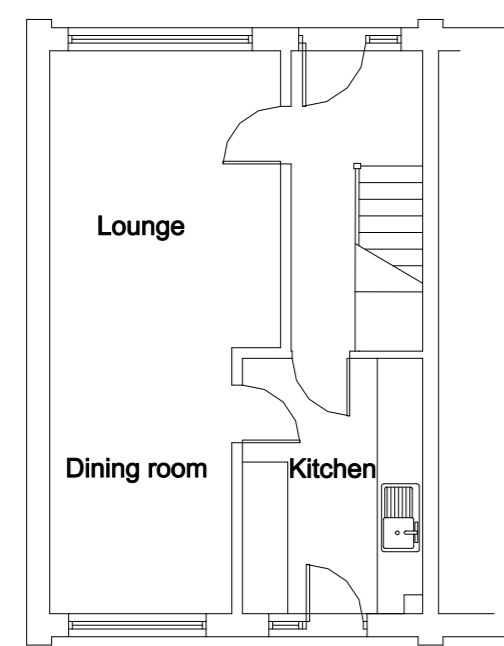

Existing Ground Floor Layout

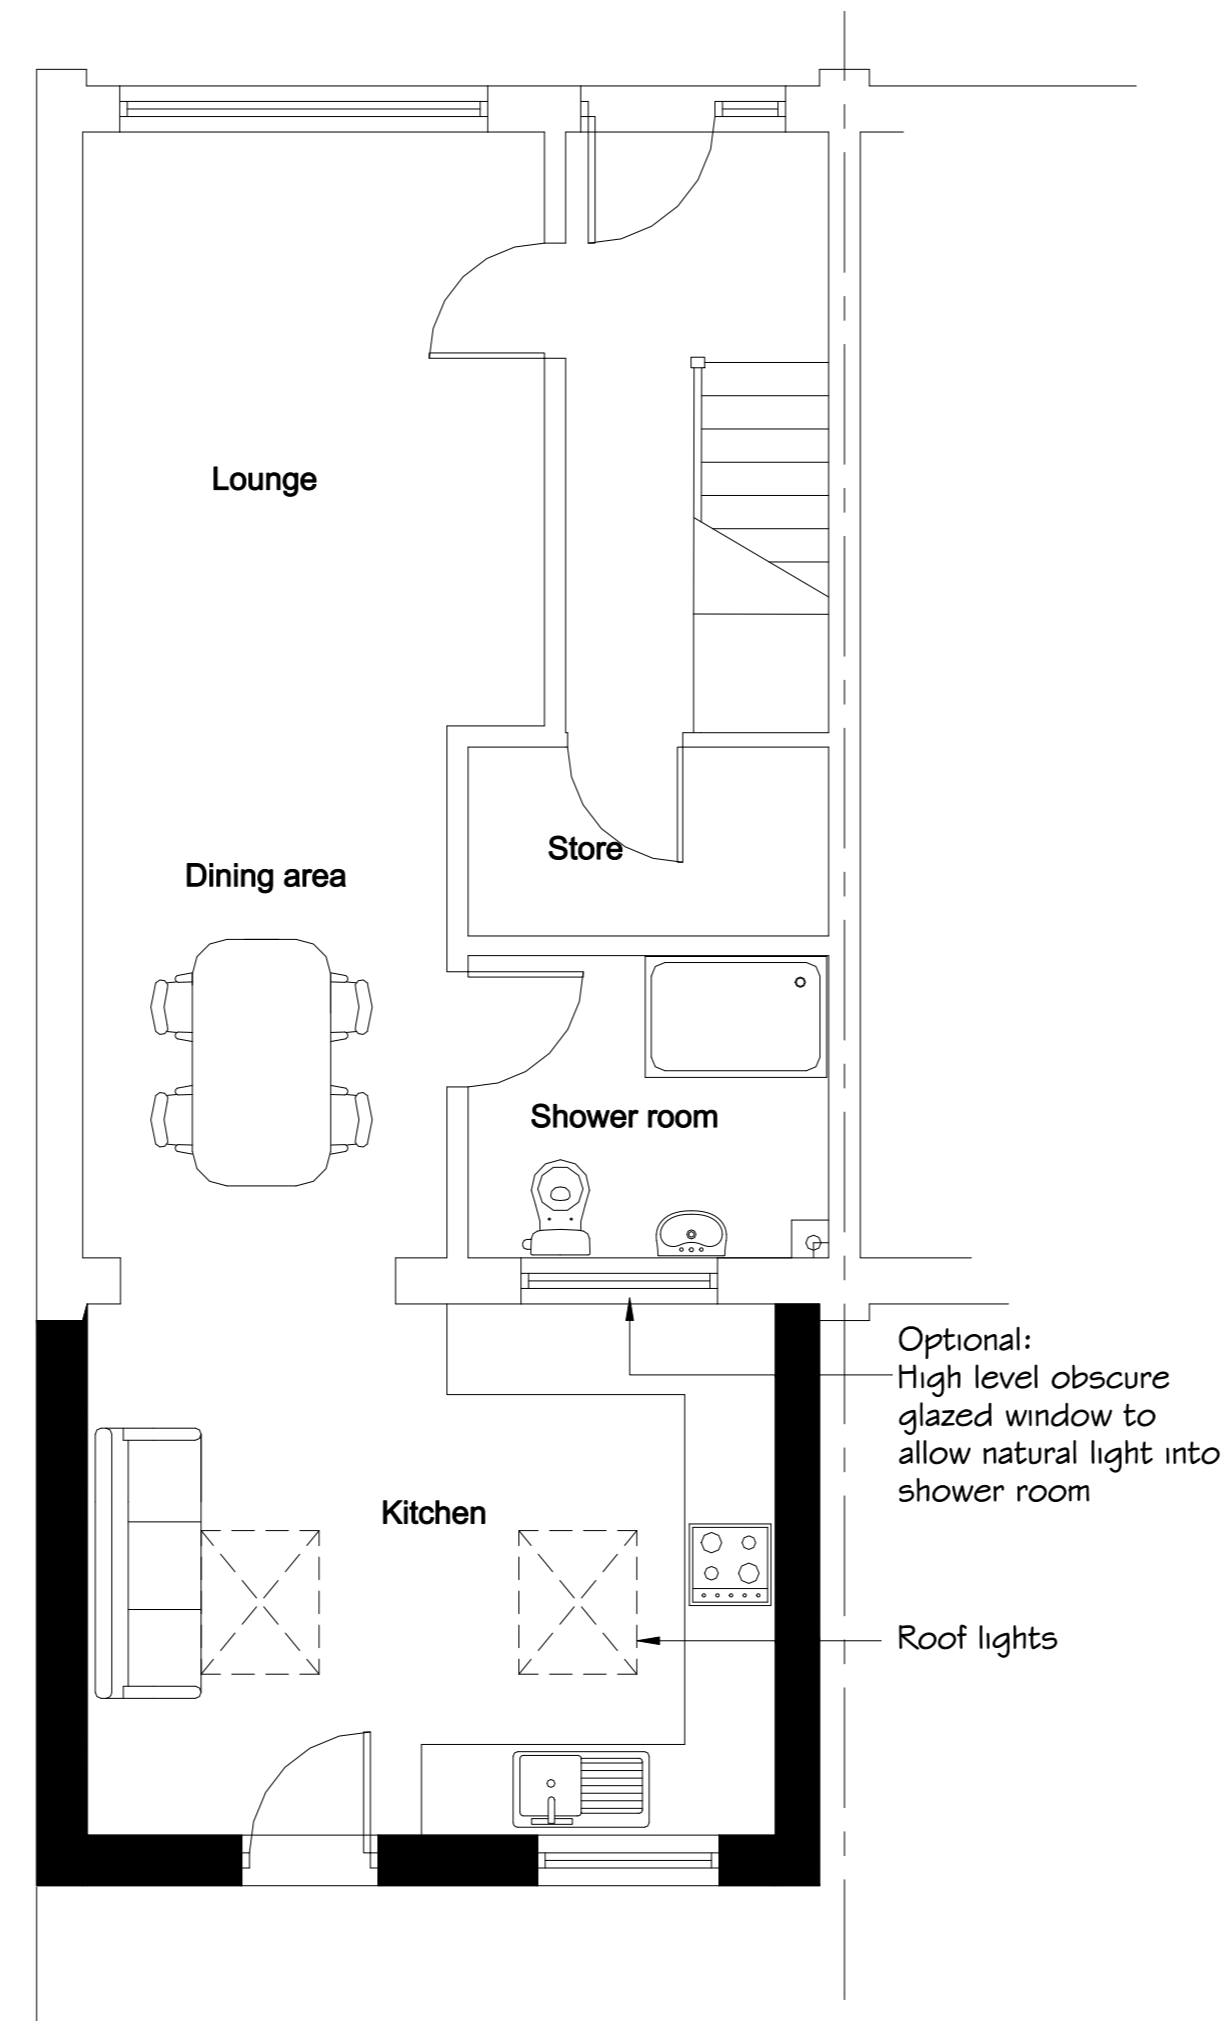

Proposed Ground Floor Layout

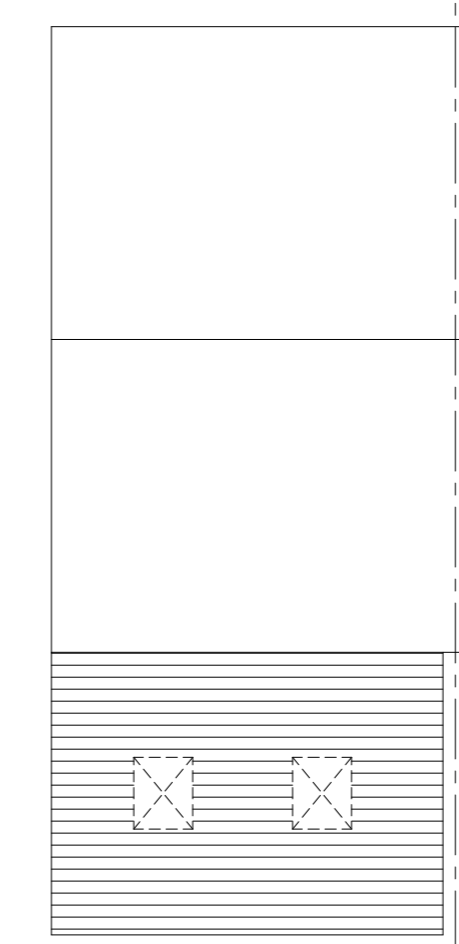

Roof Plan


Leslie Timmons BSc (Hons)
 Building Surveyor

Client Mr & Mrs Payne 140 Britten Road Basingstoke RG22 4HP		
Project Single storey rear extension		
Drawing title Planning Application Site layout, elevations, floor plans & roof plan		
Scale 1:250, 1:100, 1:50	Drawn LJT	Date February 2024
Drawing No. 2861-06	Revision	

This drawing is the copyright of Leslie Timmons and must not be reproduced or used without permission. Figured dimensions to be taken in preference to scaled dimensions and site dimensions must be checked before work is commenced.