



MapServe®

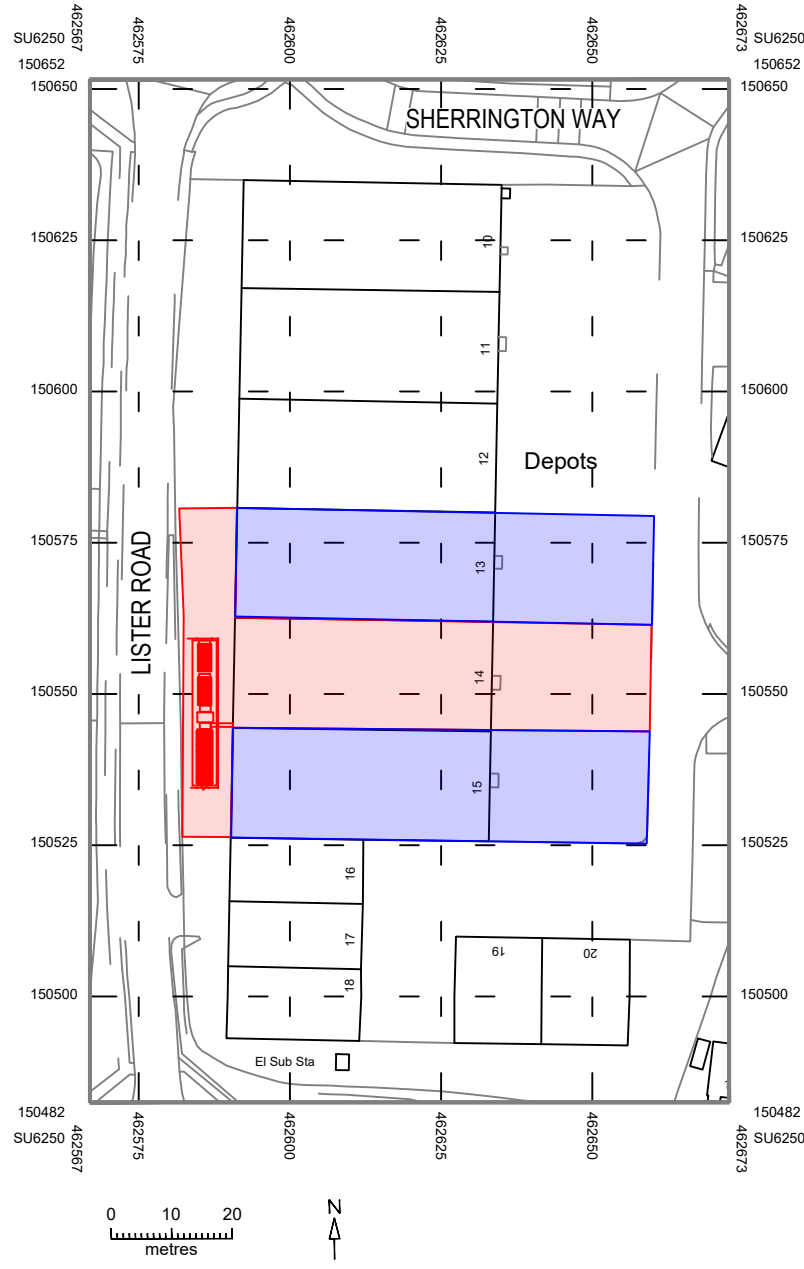

© Crown copyright 2024 Ordnance Survey 100053143
NTM © Bluesky International Ltd

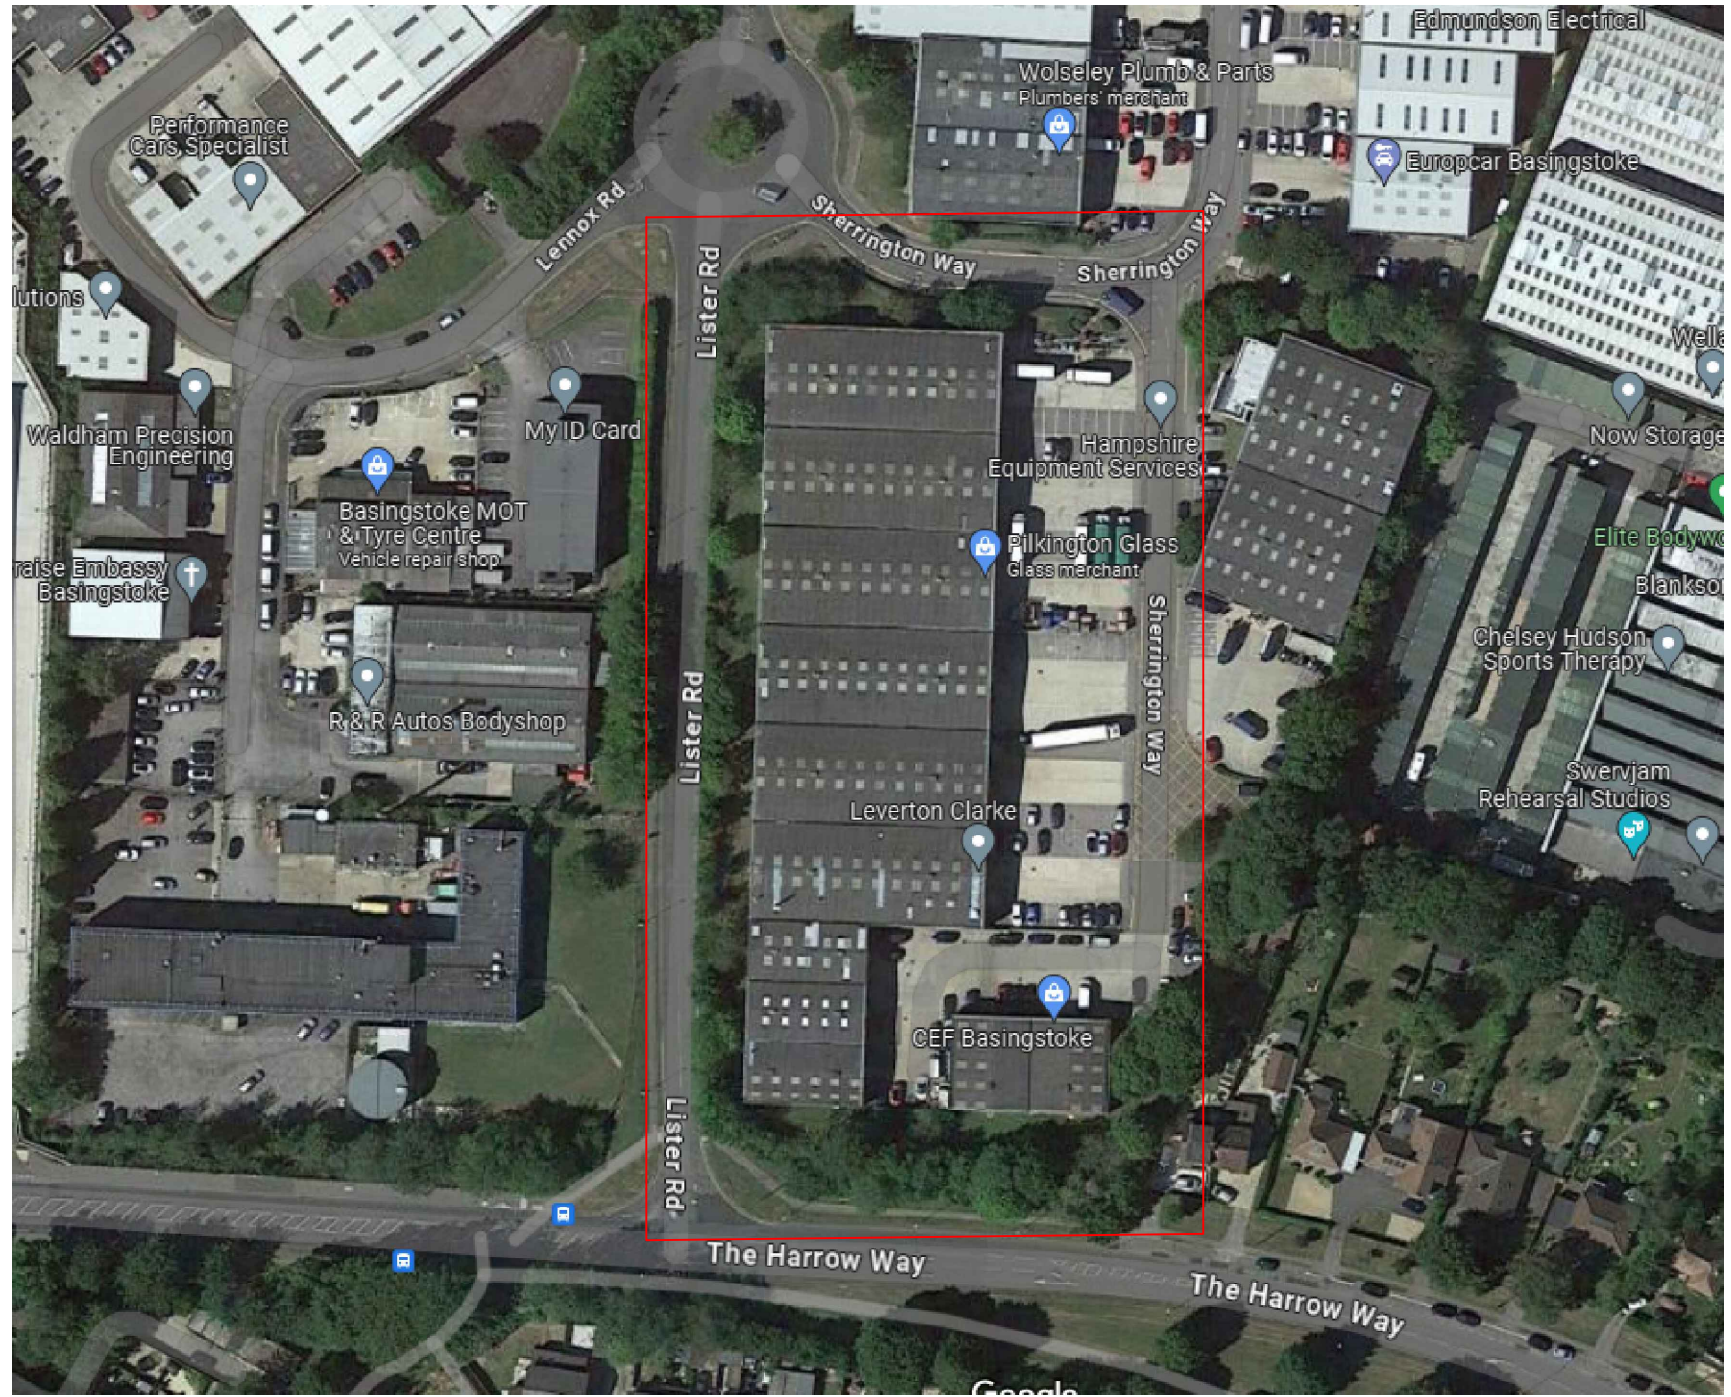

AERIAL IMAGE
NOT TO SCALE - FOR INFORMATION ONLY

LEVERTONHELM A3 TITLE BLOCK REV 02

P03	2024.02.05	BC COMMENTS INCORPORATED	EB	JJ	-
P02	2024.01.22	FOR EXTERNAL REVIEW	EB	JJ	-
P01	2024.01.17	FOR INFORMATION	EB	JJ	-
REV	DATE	DESCRIPTION	BY	CHK	APP

	PROJECT	SHERRINGTON CHILLER UPGRADE				
	TITLE	SITE LOCATION PLAN			ORIGINATOR	EB
<small>© COPYRIGHT OF THIS DRAWING VESTS IN LEVERTONHELM LTD. AND MUST NOT BE COPIED OR REPRODUCED IN ANY FORM WHATSOEVER WITHOUT THE PRIOR WRITTEN CONSENT OF LEVERTONHELM LTD. DO NOT SCALE (EXCEPT FOR PLANNING PURPOSES)</small>	PART NO	N/A			DATE	2024.02.05
	DRG. NO	001			SCALE	1:1250 A3
						REV




Depots

© Crown copyright 2024 Ordnance Survey 100053143
NTM © Bluesky International Ltd

LEVERTONHELM A3 TITLE BLOCK REV 02

REV	DATE	DESCRIPTION	BY	CHK	APP
P03	2024.02.05	BC COMMENTS INCORPORATED	EB	JJ	-
P02	2024.01.22	FOR EXTERNAL REVIEW	EB	JJ	-
P01	2024.01.17	FOR INFORMATION	EB	JJ	-

	PROJECT	SHERRINGTON CHILLER UPGRADE		
	TITLE	EXISTING PLAN LAYOUT	ORIGINATOR	EB
<small>© COPYRIGHT OF THIS DRAWING VESTS IN LEVERTONHELM LTD. AND MUST NOT BE COPIED OR REPRODUCED IN ANY FORM WHATSOEVER WITHOUT THE PRIOR WRITTEN CONSENT OF LEVERTONHELM LTD. DO NOT SCALE (EXCEPT FOR PLANNING PURPOSES)</small>	PART NO	N/A	DATE	2024.02.05
	DRG. NO	001	SCALE	1:1250 A3
			REV	P03

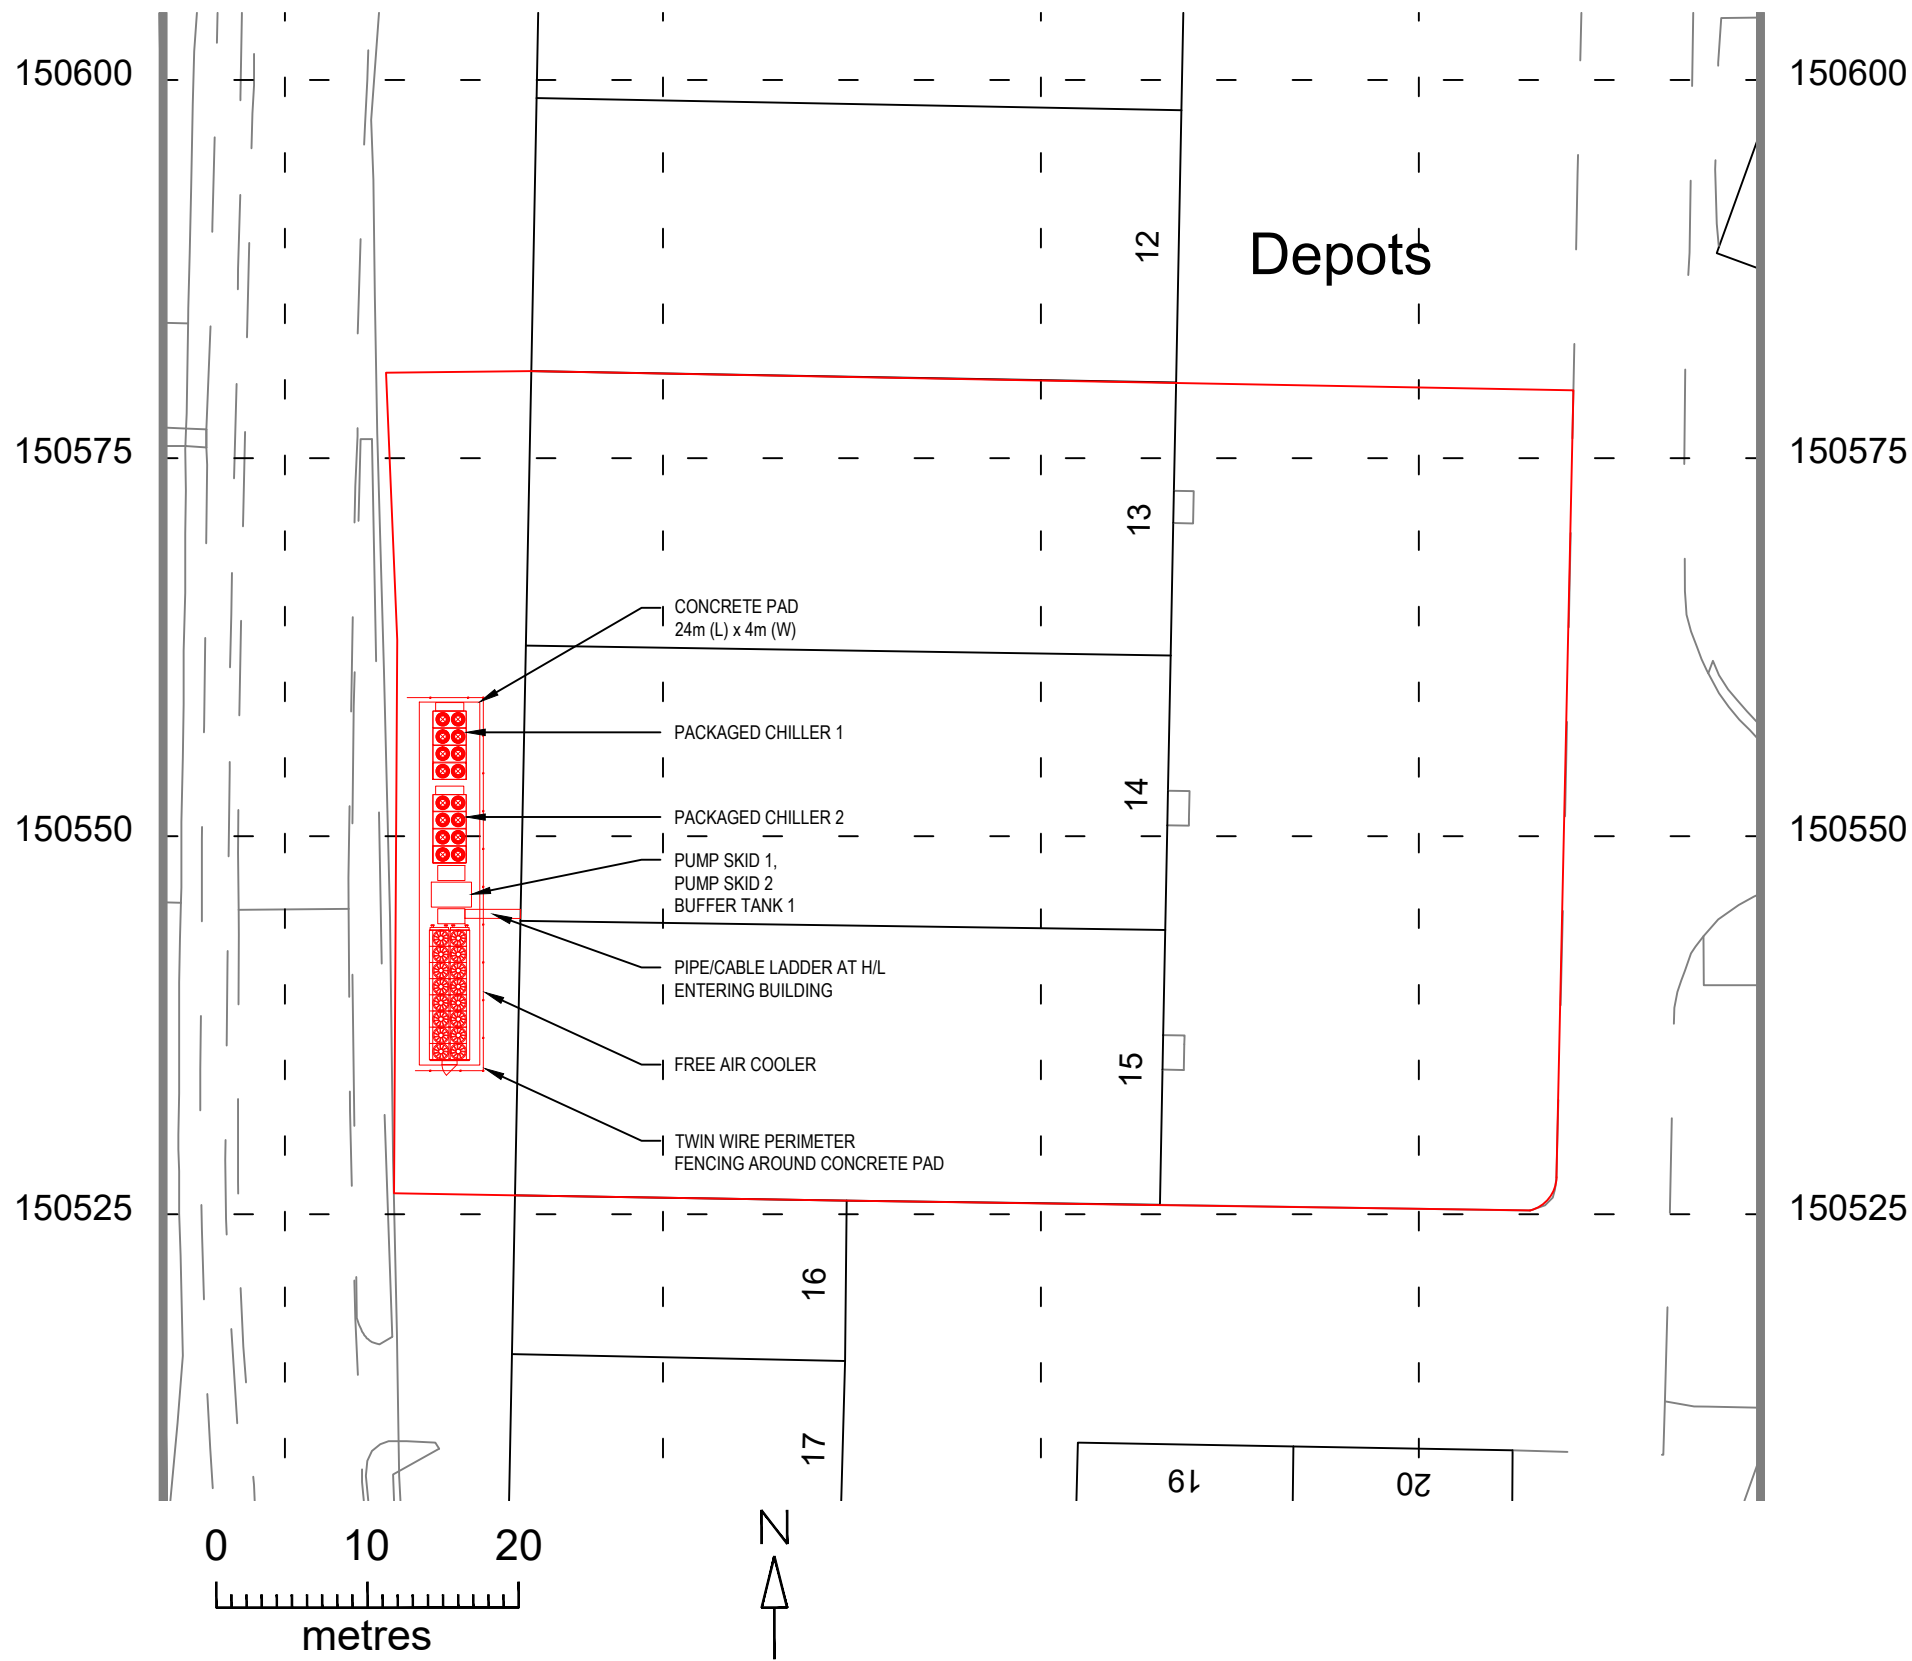

NOTES:

1. EQUIPMENT INFO:

CONCRETE PAD:
DIMENSIONS: 24000mm (L) x 4000mm (W)

PACKAGED CHILLER 1 & 2:
DIMENSIONS: 4520mm (L) x 2200mm (W) x 2526mm (H) EACH
WEIGHT: 2710 kg
SPL @10m = 58 dBA

FREE AIR COOLER:
DIMENSIONS: 8960mm (L) x 2670mm (W) x 2500mm (H)
WEIGHT: 4572
SPL @ 10m: 63.2 dBA

PUMP SKID 1
DIMENSIONS: 1800mm (W) x 1000mm (L) x 1000mm (H)
WEIGHT: TBC
SPL @ 10m: 73 dBA

PUMP SKID 2
DIMENSIONS: 1800mm (W) x 1000mm (L) x 1000mm (H)
WEIGHT: TBC
SPL @ 10m: 74.5 dBA

BUFFER TANK:
DIMENSIONS: 2694mm (W) x 1694mm (L) x 1293mm (H)
WEIGHT: CIRCA 5000kg
SPL @ 10m: N/A

2. 1NO. TREE TO BE REMOVED (MARKED GREEN)
3. NEW PIPE/CABLE LADDER CONTAINMENT WILL RUN AT CIRCA 2700mm ABOVE GROUND LEVEL AND ENTER BUILDING AT H/L.
4. 1200mm CLEARANCE TO BE MAINTAINED BETWEEN NEW CONCRETE PAD FOR ESCAPE ROUTE.
5. 2000mm TALL TWIN-WIRE FENCING TO BE PROVIDED AROUND NEW CONCRETE PAD.

© Crown copyright 2024 Ordnance Survey 100053143
NTM © Bluesky International Ltd


LEVERTONHELM A3TITLE BLOCK REV 02

P03	2024.02.05	BC COMMENTS INCORPORATED	EB	JJ	-
P02	2024.01.22	FOR EXTERNAL REVIEW	EB	JJ	-
P01	2024.01.17	FOR INFORMATION	EB	JJ	-
REV	DATE	DESCRIPTION	BY	CHK	APP




© COPYRIGHT OF THIS DRAWING VESTS IN LEVERTONHELM LTD. AND MUST NOT BE COPIED OR REPRODUCED IN ANY FORM WHATSOEVER WITHOUT THE PRIOR WRITTEN CONSENT OF LEVERTONHELM LTD. DO NOT SCALE (EXCEPT FOR PLANNING PURPOSES)


PROJECT	SHERRINGTON CHILLER UPGRADE		
TITLE	PROPOSED PLAN LAYOUT	ORIGINATOR	EB
PART NO	N/A	DATE	2024.02.05
DRG. NO	003	SCALE	1:500 A3
		REV	P03

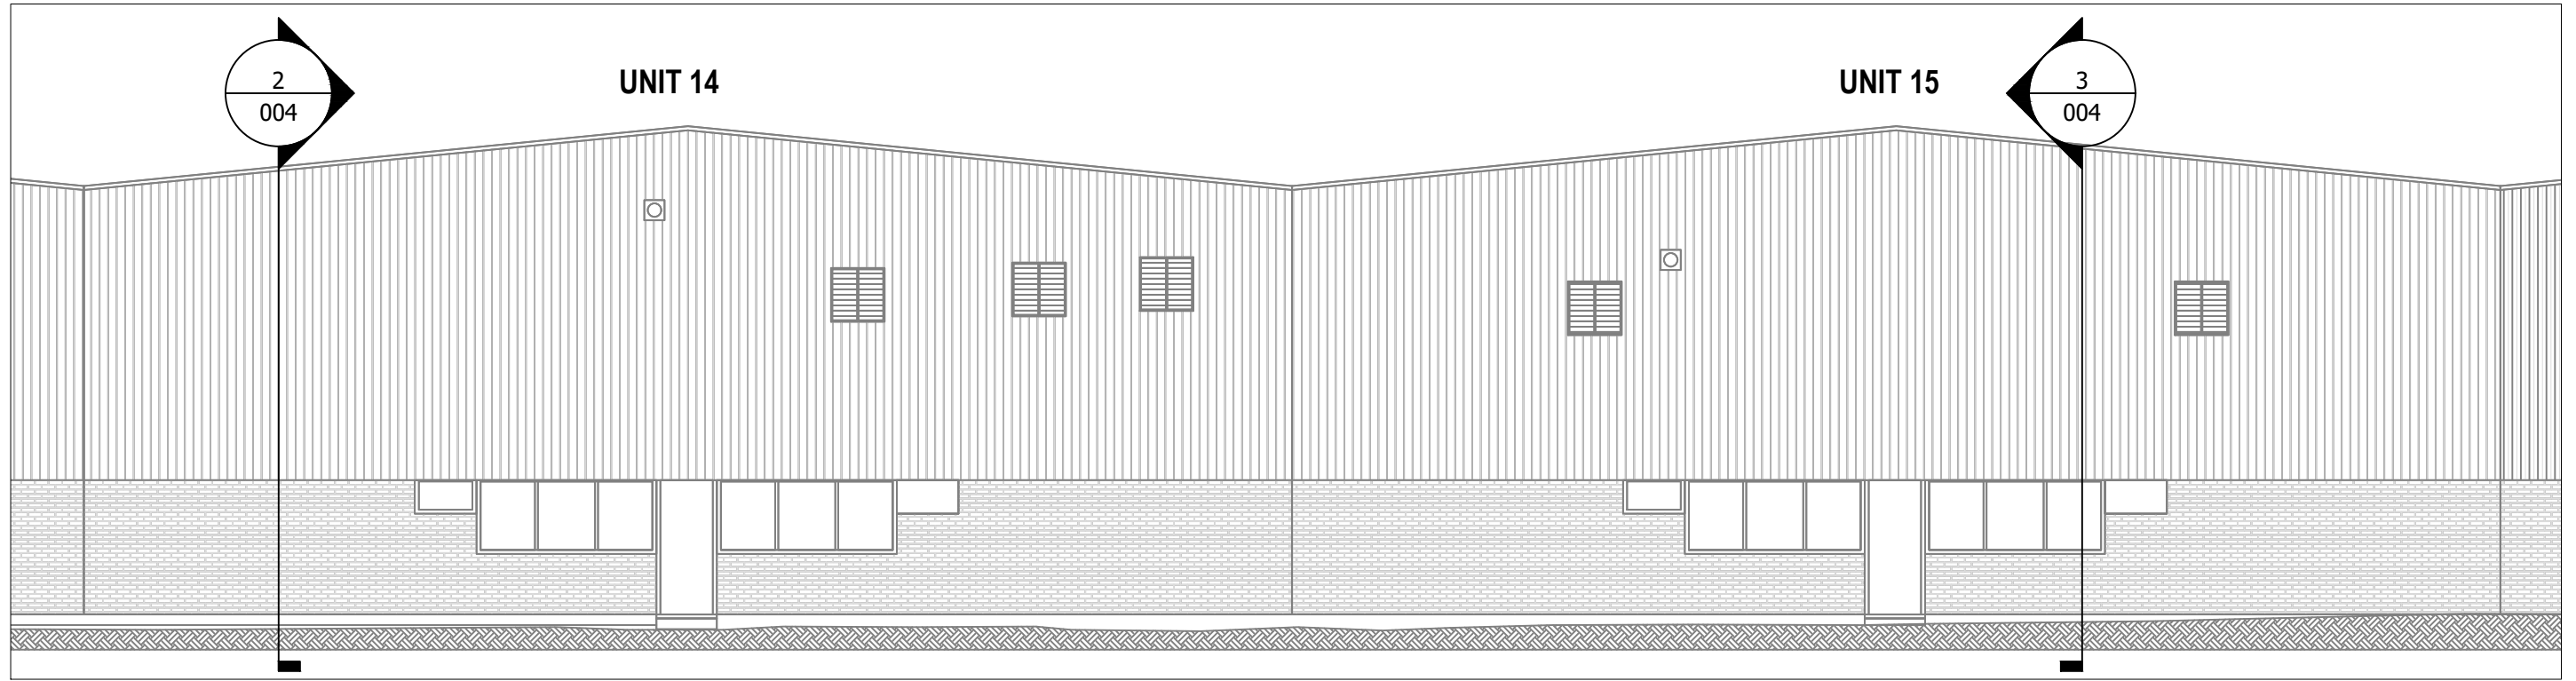


1 WEST ELEVATION
1:100 A3

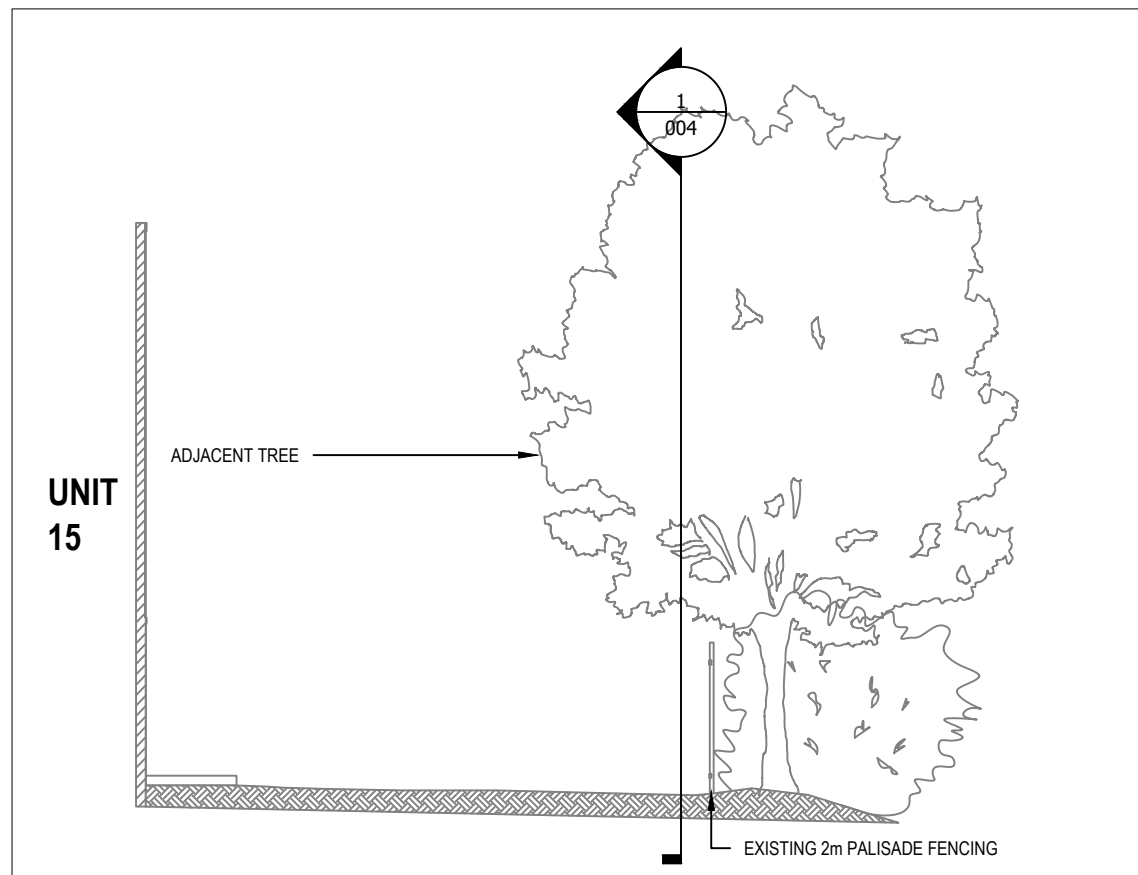

2 NORTH ELEVATION
1:100 A3

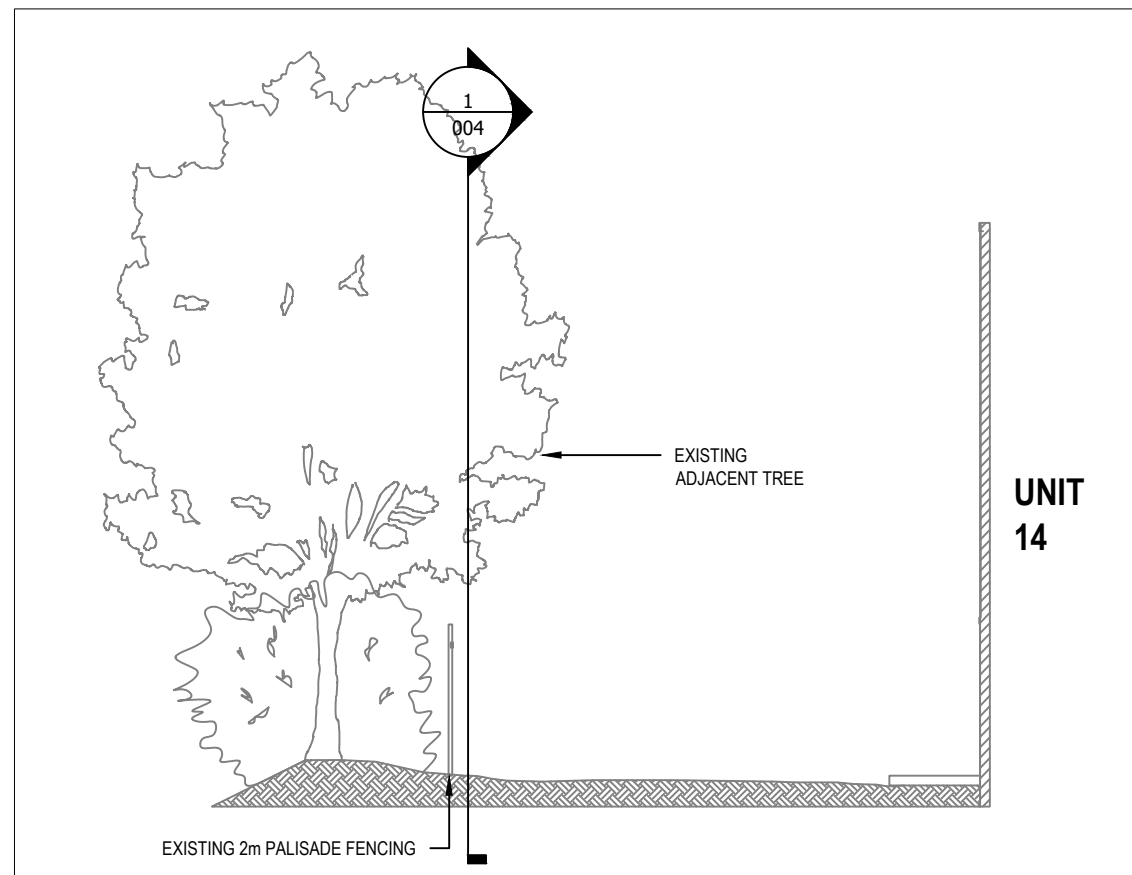

3 SOUTH ELEVATION
1:100 A3

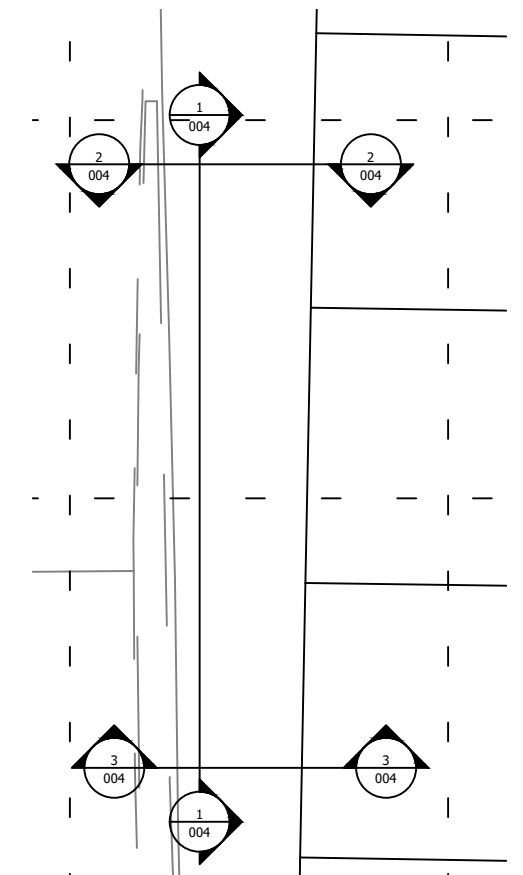

4 SECTION KEYPLAN
NTS


LEVERTONHELM A3/TITLE BLOCK REV/02

REV	DATE	DESCRIPTION	BY	CHK	APP
P03	2024.02.05	BC COMMENTS INCORPORATED	EB	JJ	-
P02	2024.01.22	FOR EXTERNAL REVIEW	EB	JJ	-
P01	2024.01.17	FOR INFORMATION	EB	JJ	-




© COPYRIGHT OF THIS DRAWING VESTS IN LEVERTONHELM LTD. AND MUST NOT BE COPIED OR REPRODUCED IN ANY FORM WHATSOEVER WITHOUT THE PRIOR WRITTEN CONSENT OF LEVERTONHELM LTD. DO NOT SCALE (EXCEPT FOR PLANNING PURPOSES)


PROJECT	SHERRINGTON CHILLER UPGRADE		
TITLE	EXISTING ELEVATIONS		
PART NO	N/A		
DRG. NO	004		
ORIGINATOR	EB		
DATE	2024.02.05		
SCALE	1:100 A3		
REV	P03		

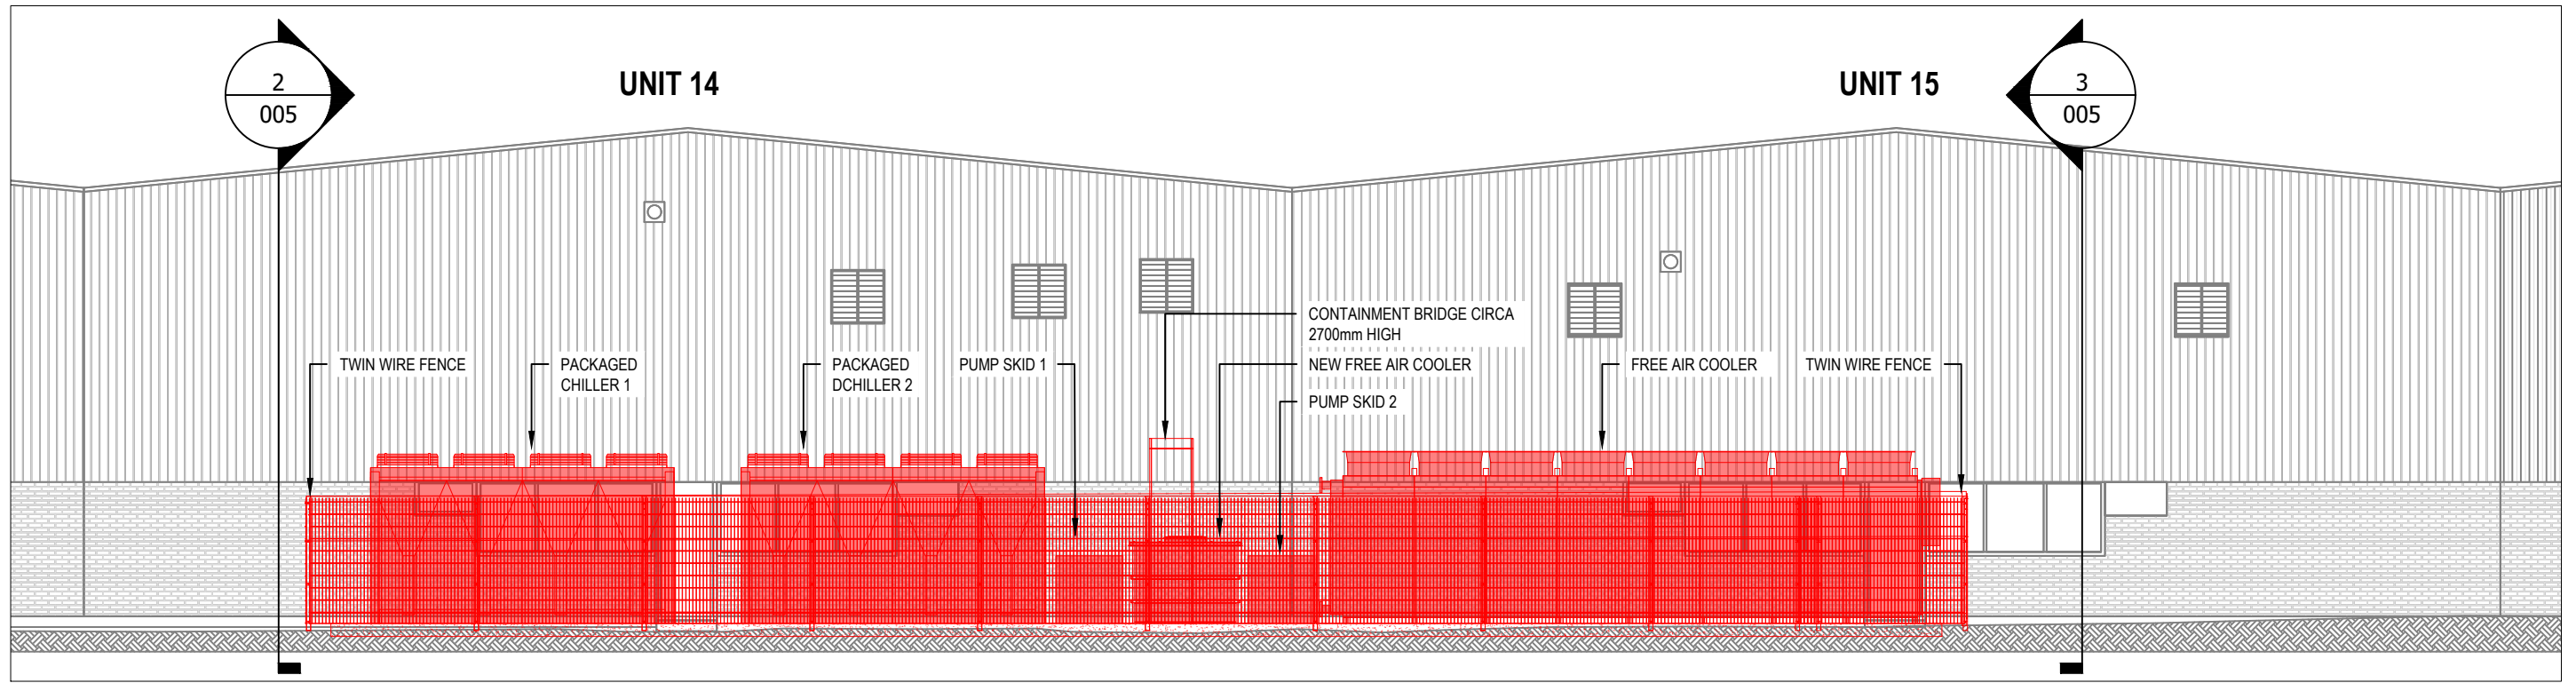


1 WEST ELEVATION
1:100 A3

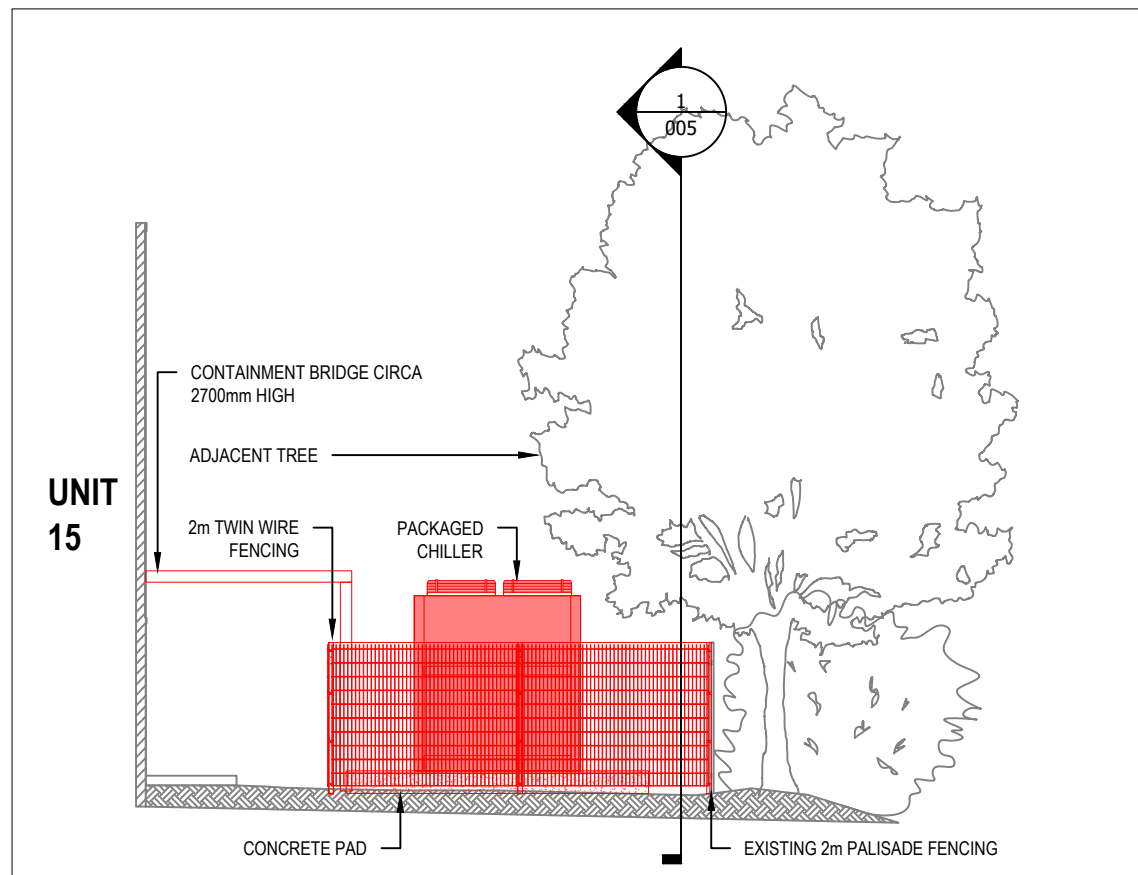

2 NORTH ELEVATION
1:100 A3

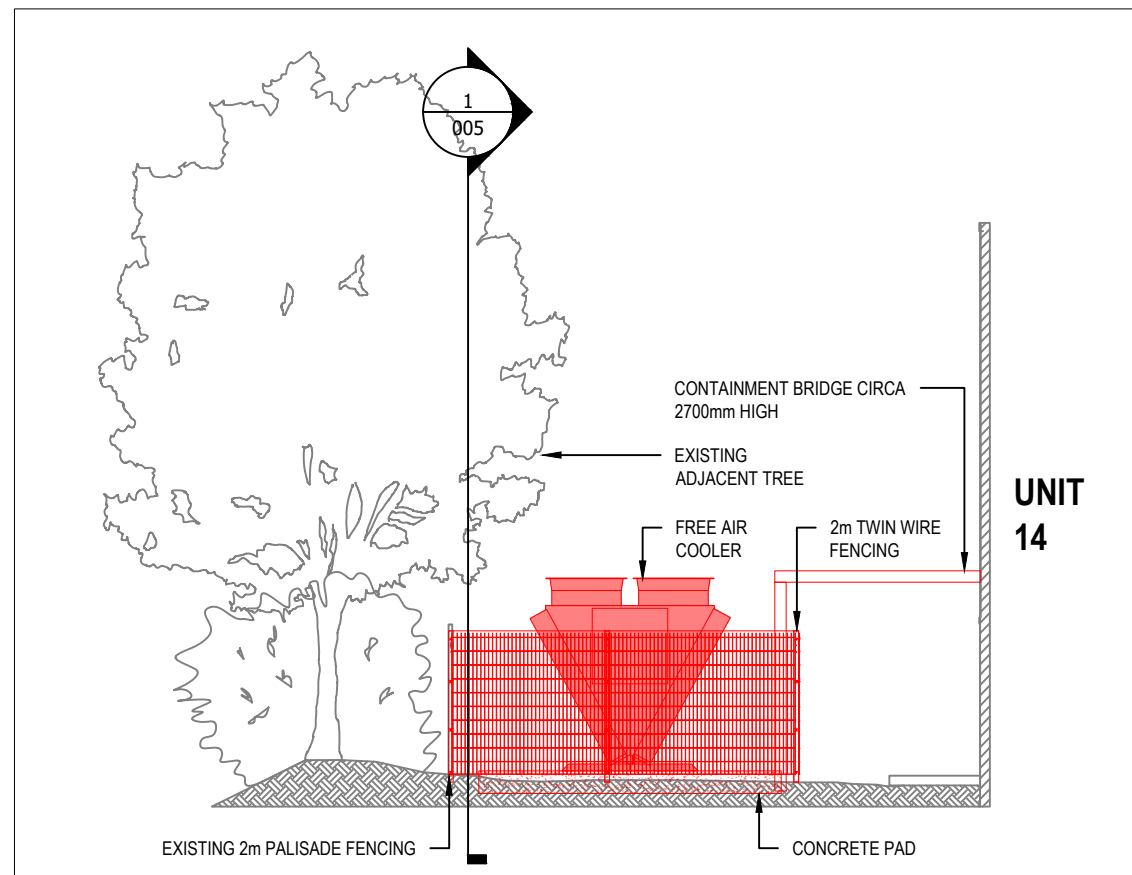

3 SOUTH ELEVATION
1:100 A3

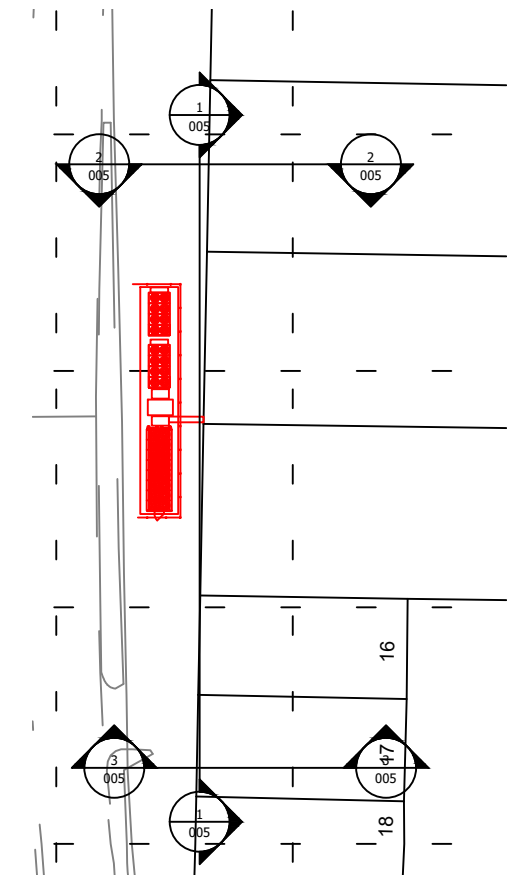

4 SECTION KEYPLAN
NTS

LEVERTONHELM A3 TITLE BLOCK REV 02



REV	DATE	DESCRIPTION	BY	CHK	APP
P03	2024.02.05	BC COMMENTS INCORPORATED	EB	JJ	-
P02	2024.01.22	FOR EXTERNAL REVIEW	EB	JJ	-
P01	2024.01.17	FOR INFORMATION	EB	JJ	-




© COPYRIGHT OF THIS DRAWING VESTS IN LEVERTONHELM LTD. AND MUST NOT BE COPIED OR REPRODUCED IN ANY FORM WHATSOEVER WITHOUT THE PRIOR WRITTEN CONSENT OF LEVERTONHELM LTD. DO NOT SCALE (EXCEPT FOR PLANNING PURPOSES)

PROJECT	SHERRINGTON CHILLER UPGRADE	
TITLE	PROPOSED ELEVATIONS	
PART NO	N/A	
DRG. NO	005	
ORIGINATOR	EB	
DATE	2024.02.05	
SCALE	1:100 A3	
REV	P03	

LEVERTONHELM A3/TITLE BLOCK REV 02

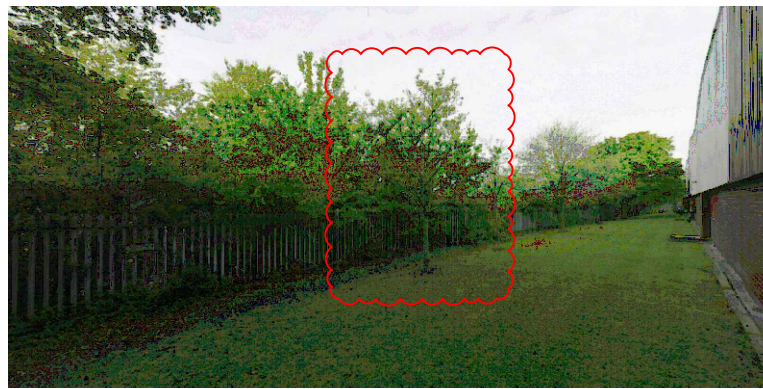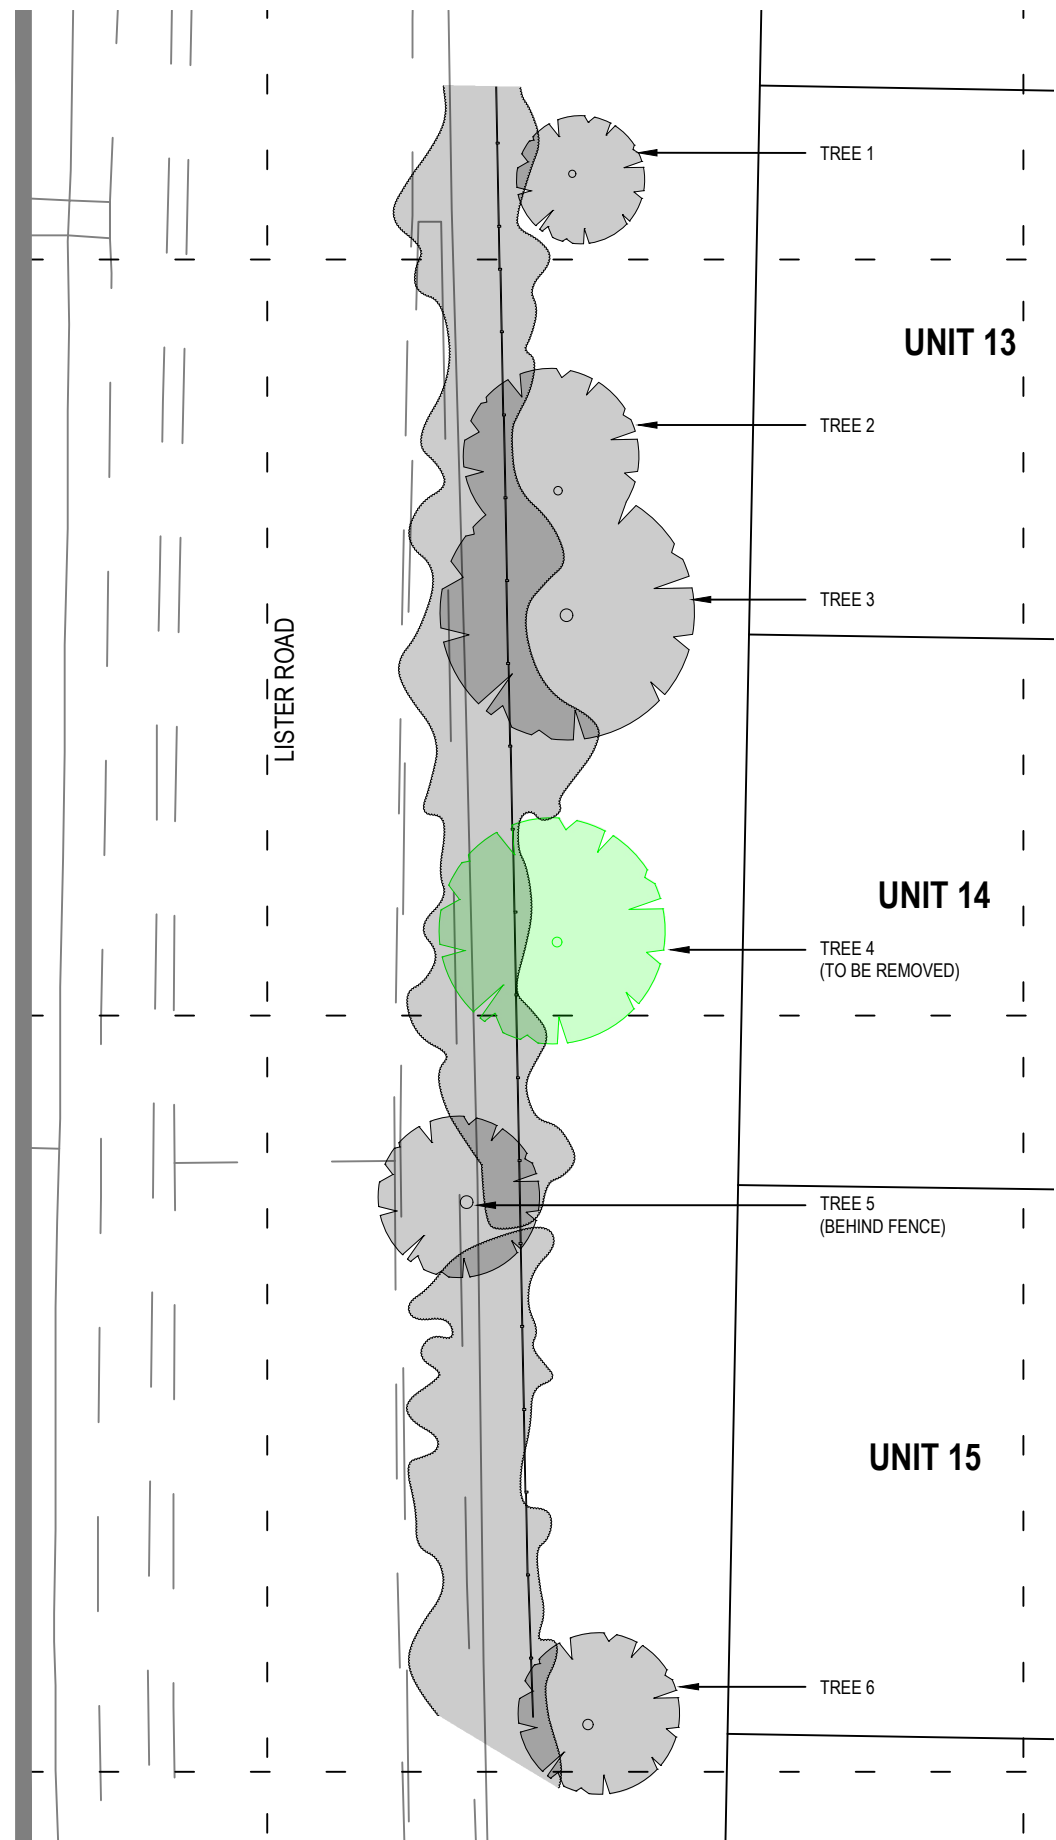

TREE 1

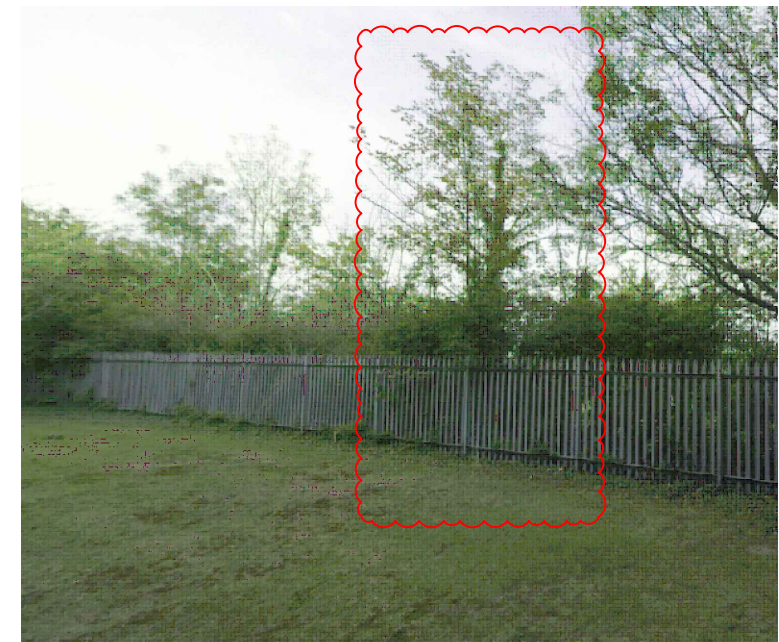


TREE 5



TREE 2 & 3



TREE 6

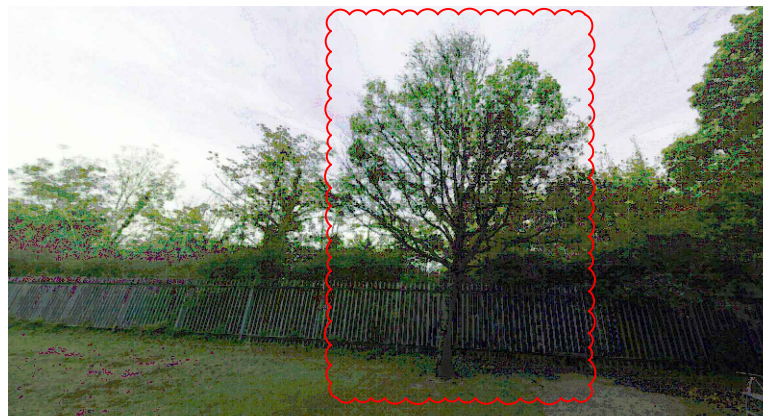

**TREE 4
(TO BE REMOVED)**

P03	2024.02.05	BC COMMENTS INCORPORATED	EB	JJ	-
P02	2024.01.22	FOR EXTERNAL REVIEW	EB	JJ	-
P01	2024.01.17	FOR INFORMATION	EB	JJ	-
REV	DATE	DESCRIPTION	BY	CHK	APP

	PROJECT	CHILLER UPGRADE		
	TITLE	TREE OVERVIEW	ORIGINATOR	EB
<small>© COPYRIGHT OF THIS DRAWING VESTS IN LEVERTONHELM LTD. AND MUST NOT BE COPIED OR REPRODUCED IN ANY FORM WHATSOEVER WITHOUT THE PRIOR WRITTEN CONSENT OF LEVERTONHELM LTD. DO NOT SCALE (EXCEPT FOR PLANNING PURPOSES)</small>	PART NO	N/A	DATE	2024.02.05
	DRG. NO	006	SCALE	1:1250 A3
			REV	P03