



Rear Elevation As Existing


Side Elevation As Existing

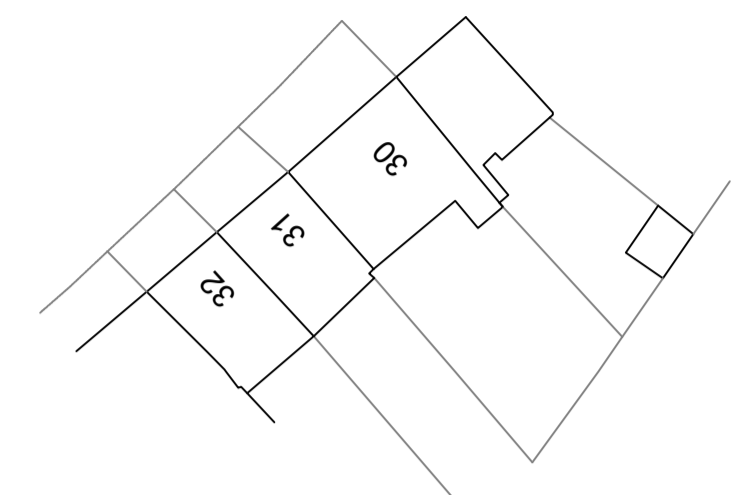


Site Layout as Existing
1:500

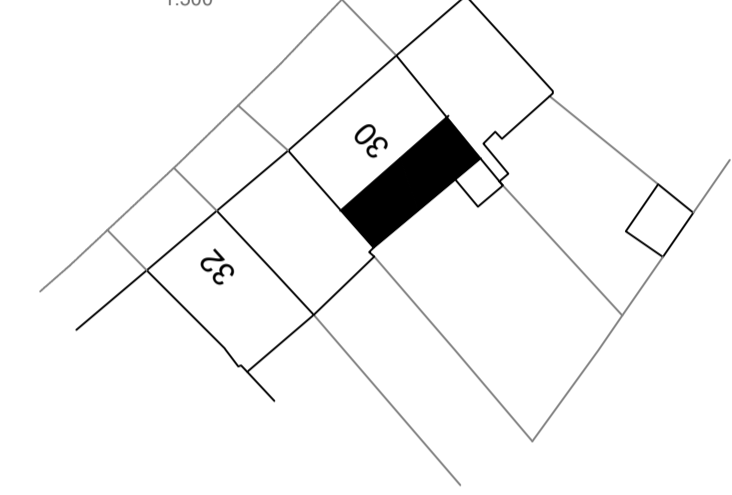


Site Layout as Proposed
1:500

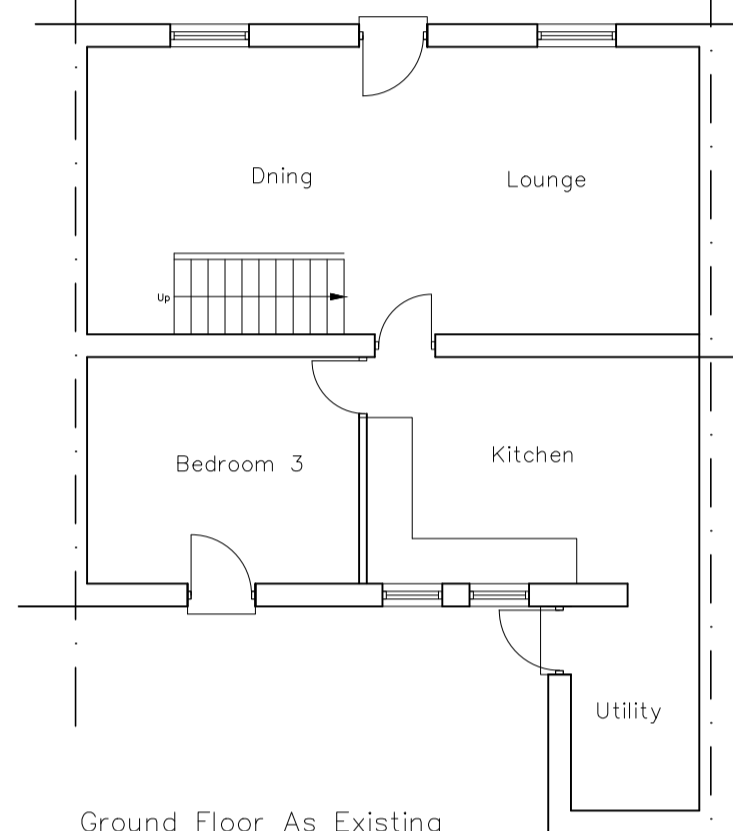


Ground Floor As Existing

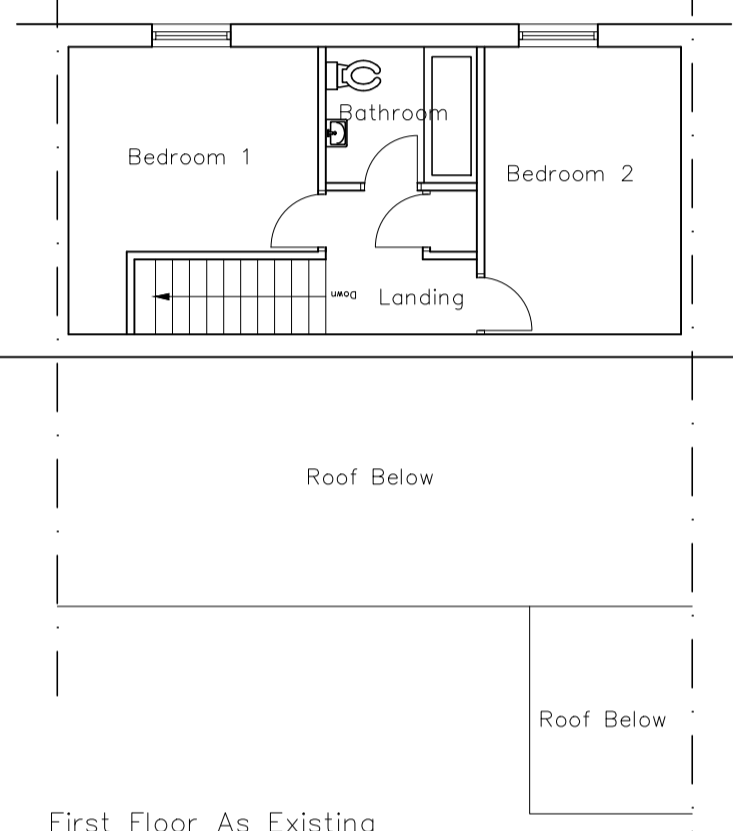


First Floor As Existing

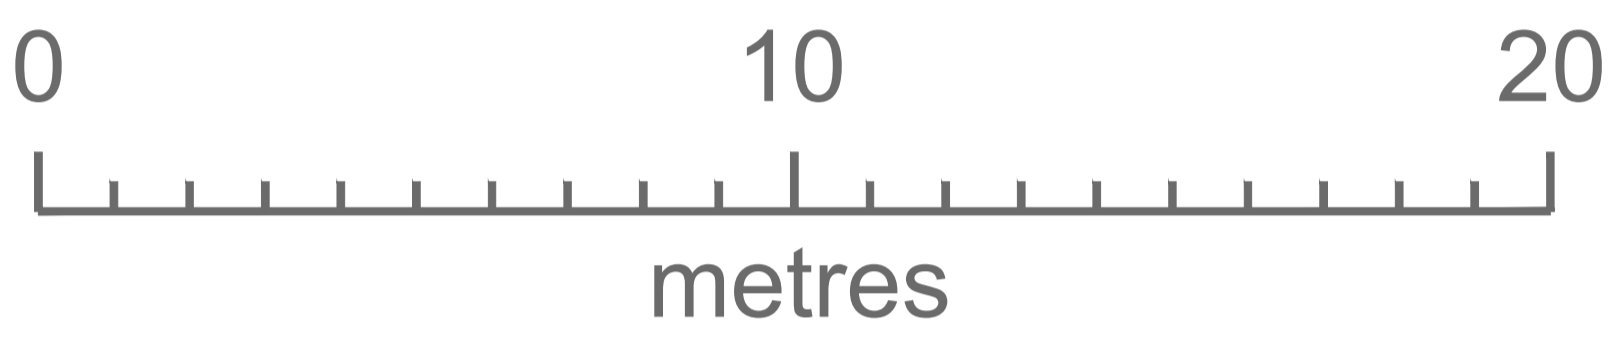


Rear Elevation As Proposed

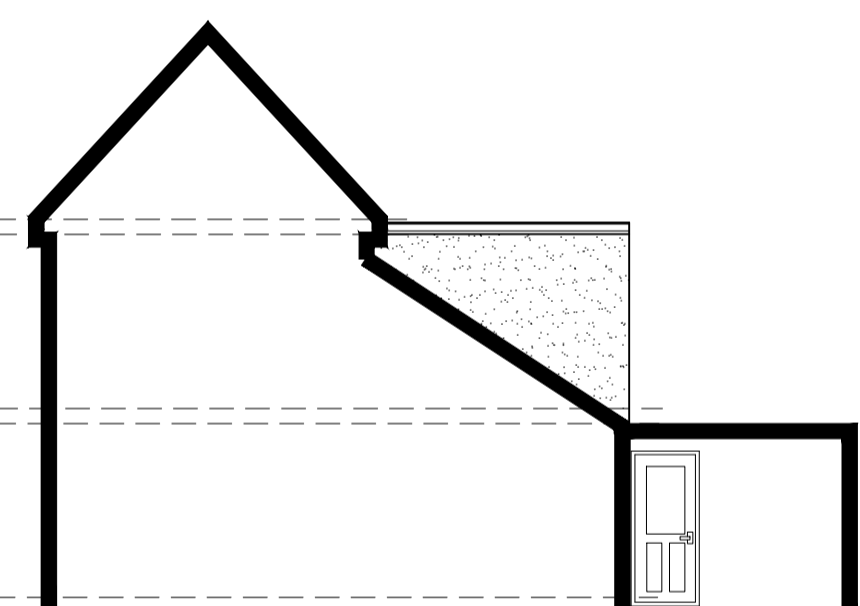


Side Elevation As Proposed

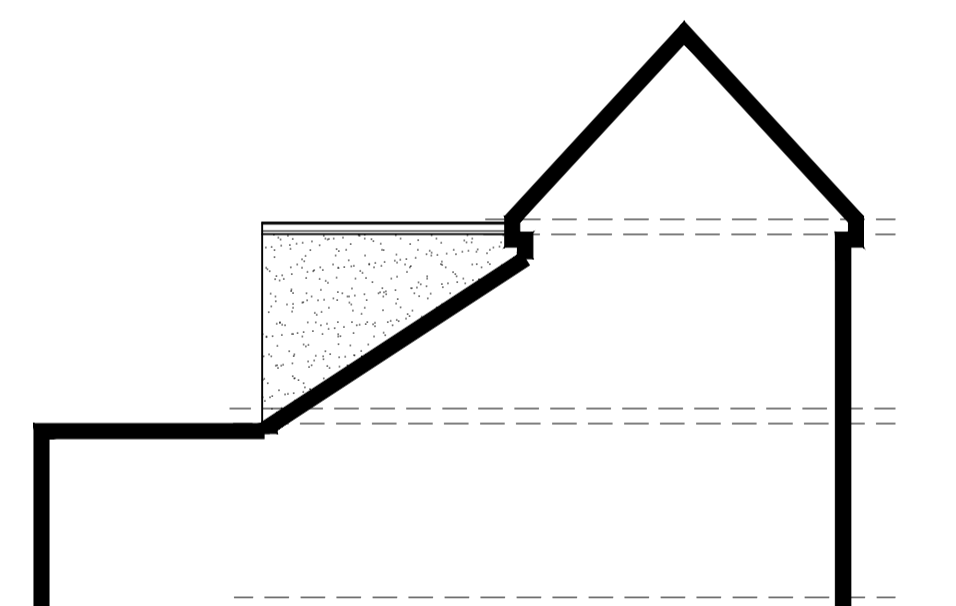

Side Elevation As Proposed

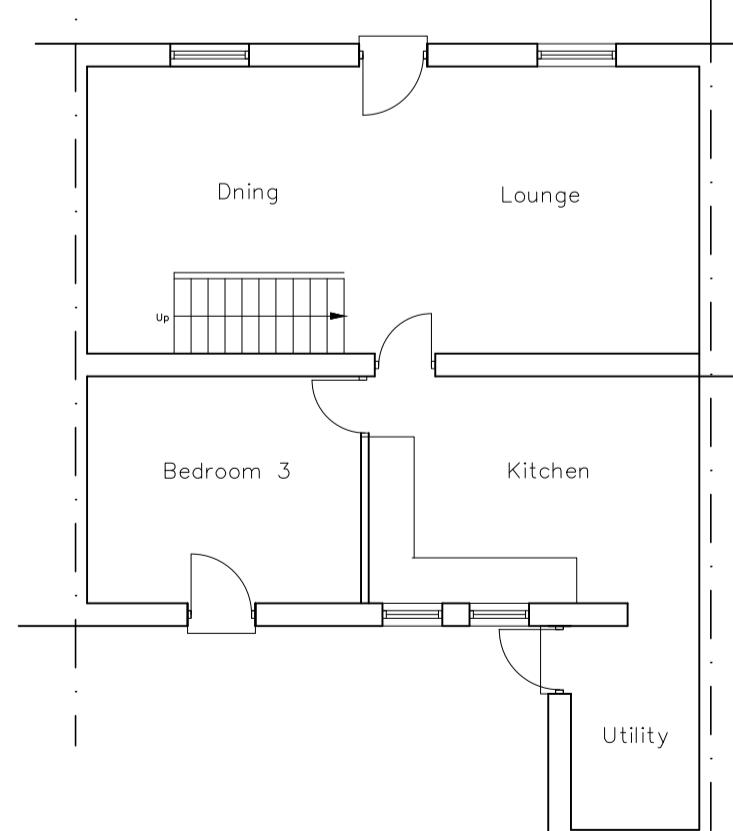

Ground Floor As Proposed
(No Change)

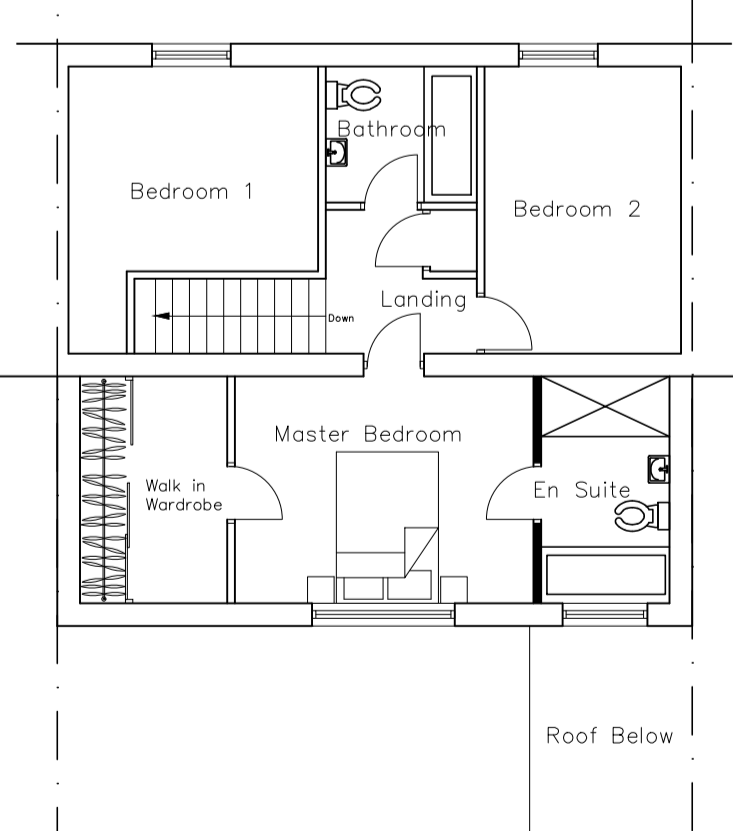

First Floor As Proposed



B	20.02.24	Re scaled
A	12.02.24	Drawing number revised, site plans added

REV.	DATE	DESCRIPTION
------	------	-------------



Proposed Extension at 30 Gew Terrace
for Mr & Mrs Smart
PLANS AND ELEVATIONS AS
EXISTING AND PROPOSED

PLANNING DRAWING

SCALE 1:100	DATE 08.01.24
DRAWN J.B	

DRAWING NO. 2024/0014/0001	REV. B
-------------------------------	-----------