




WEST ELEVATION
SCALE 1:100

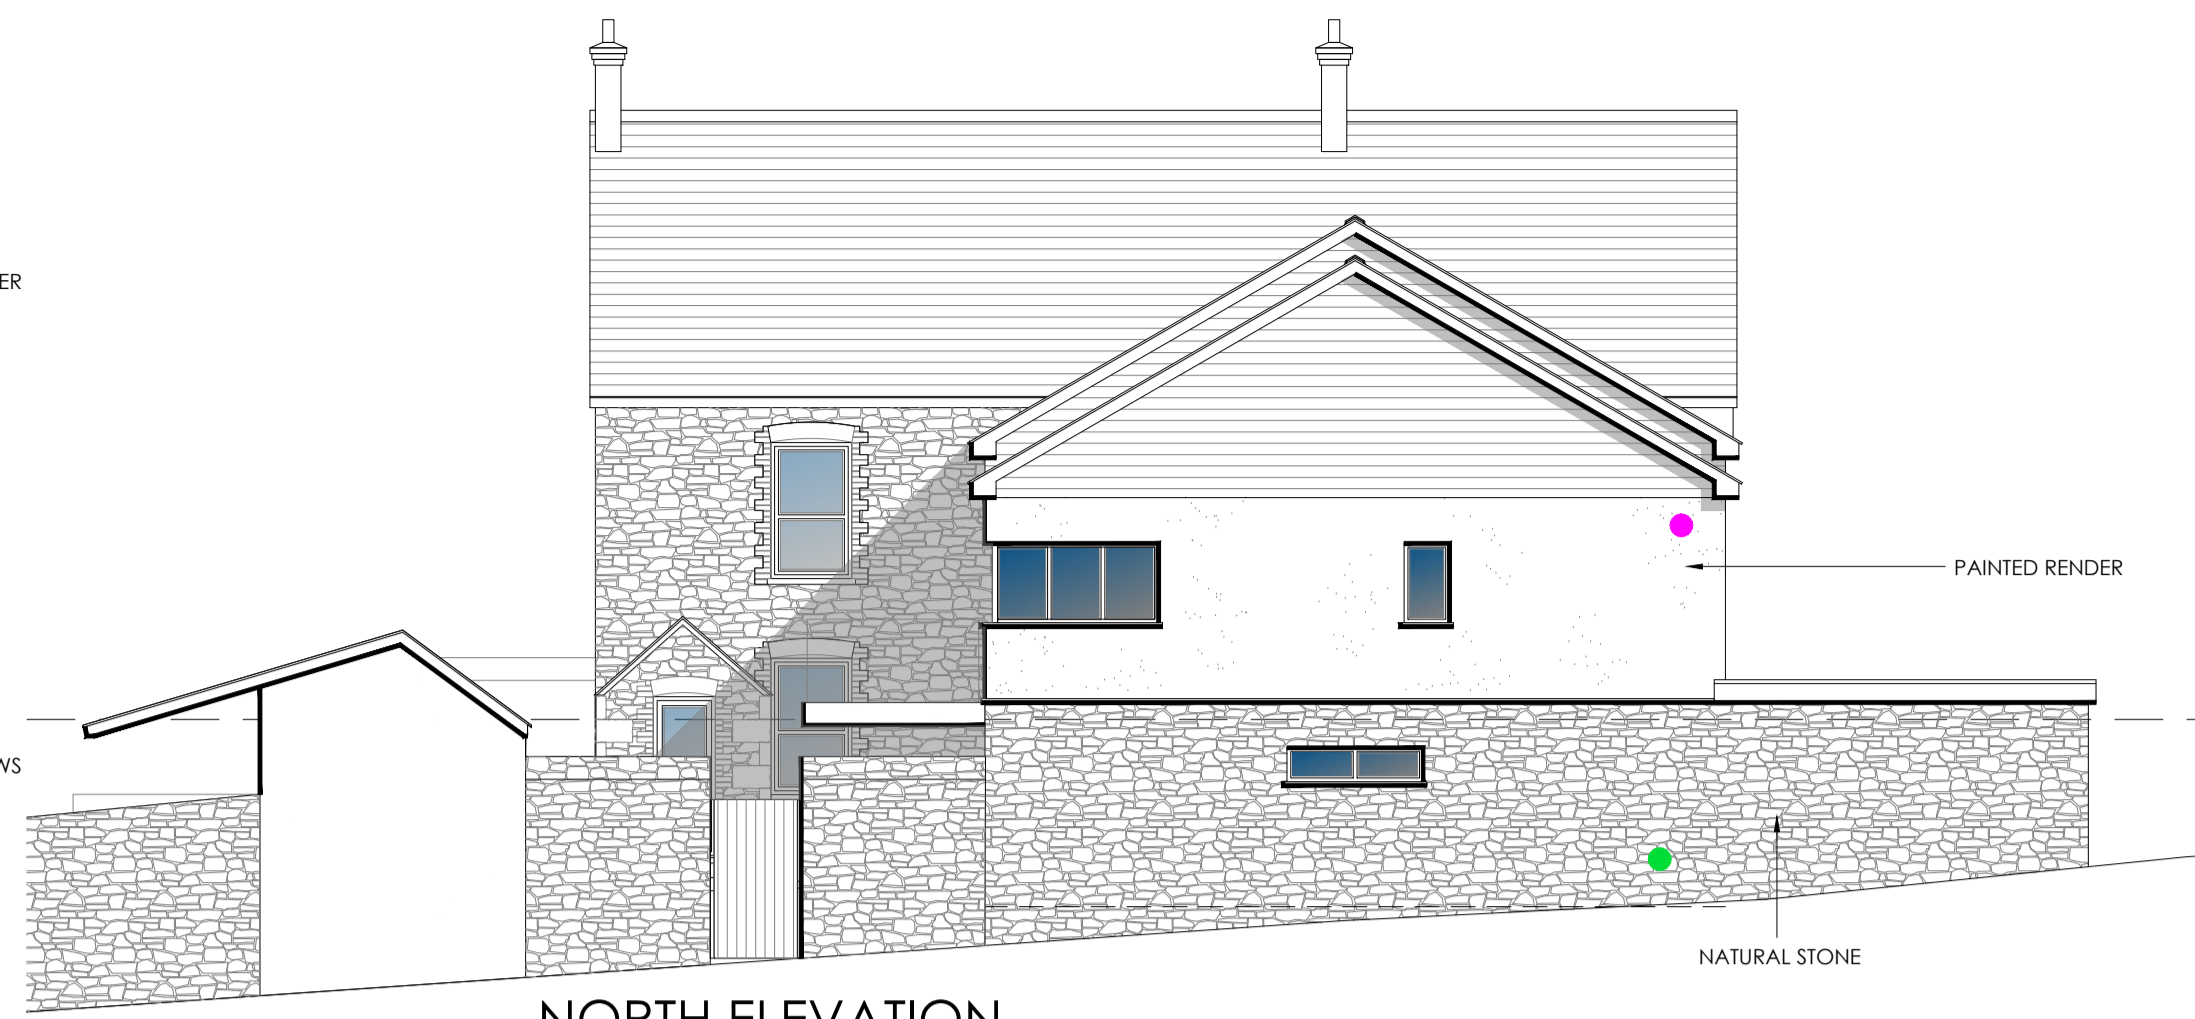


NORTH ELEVATION
SCALE 1:100

- BAT BOX
- BIRD BOX
- BEE BRICK




EAST ELEVATION
SCALE 1:100

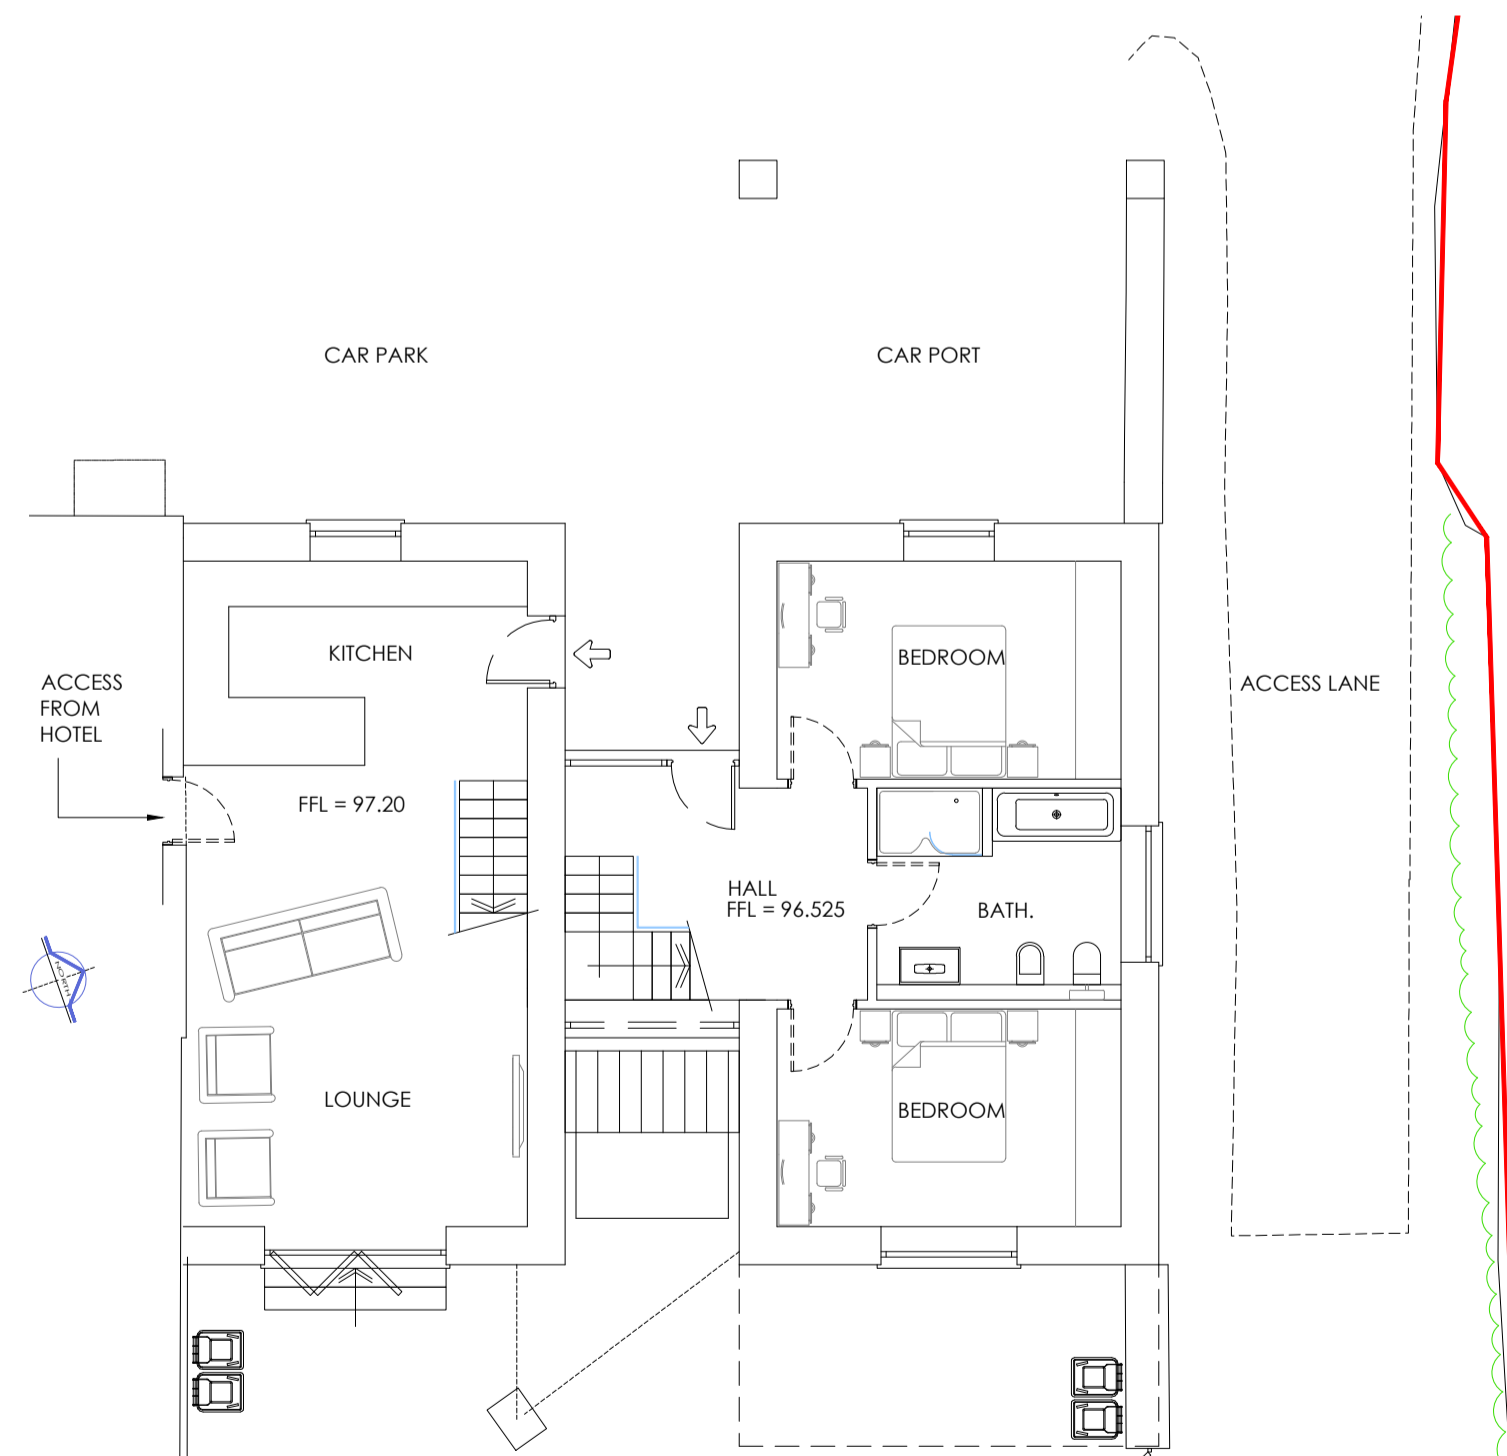

PART GROUND FLOOR PLAN
SCALE 1:100



PART FIRST FLOOR PLAN
SCALE 1:100

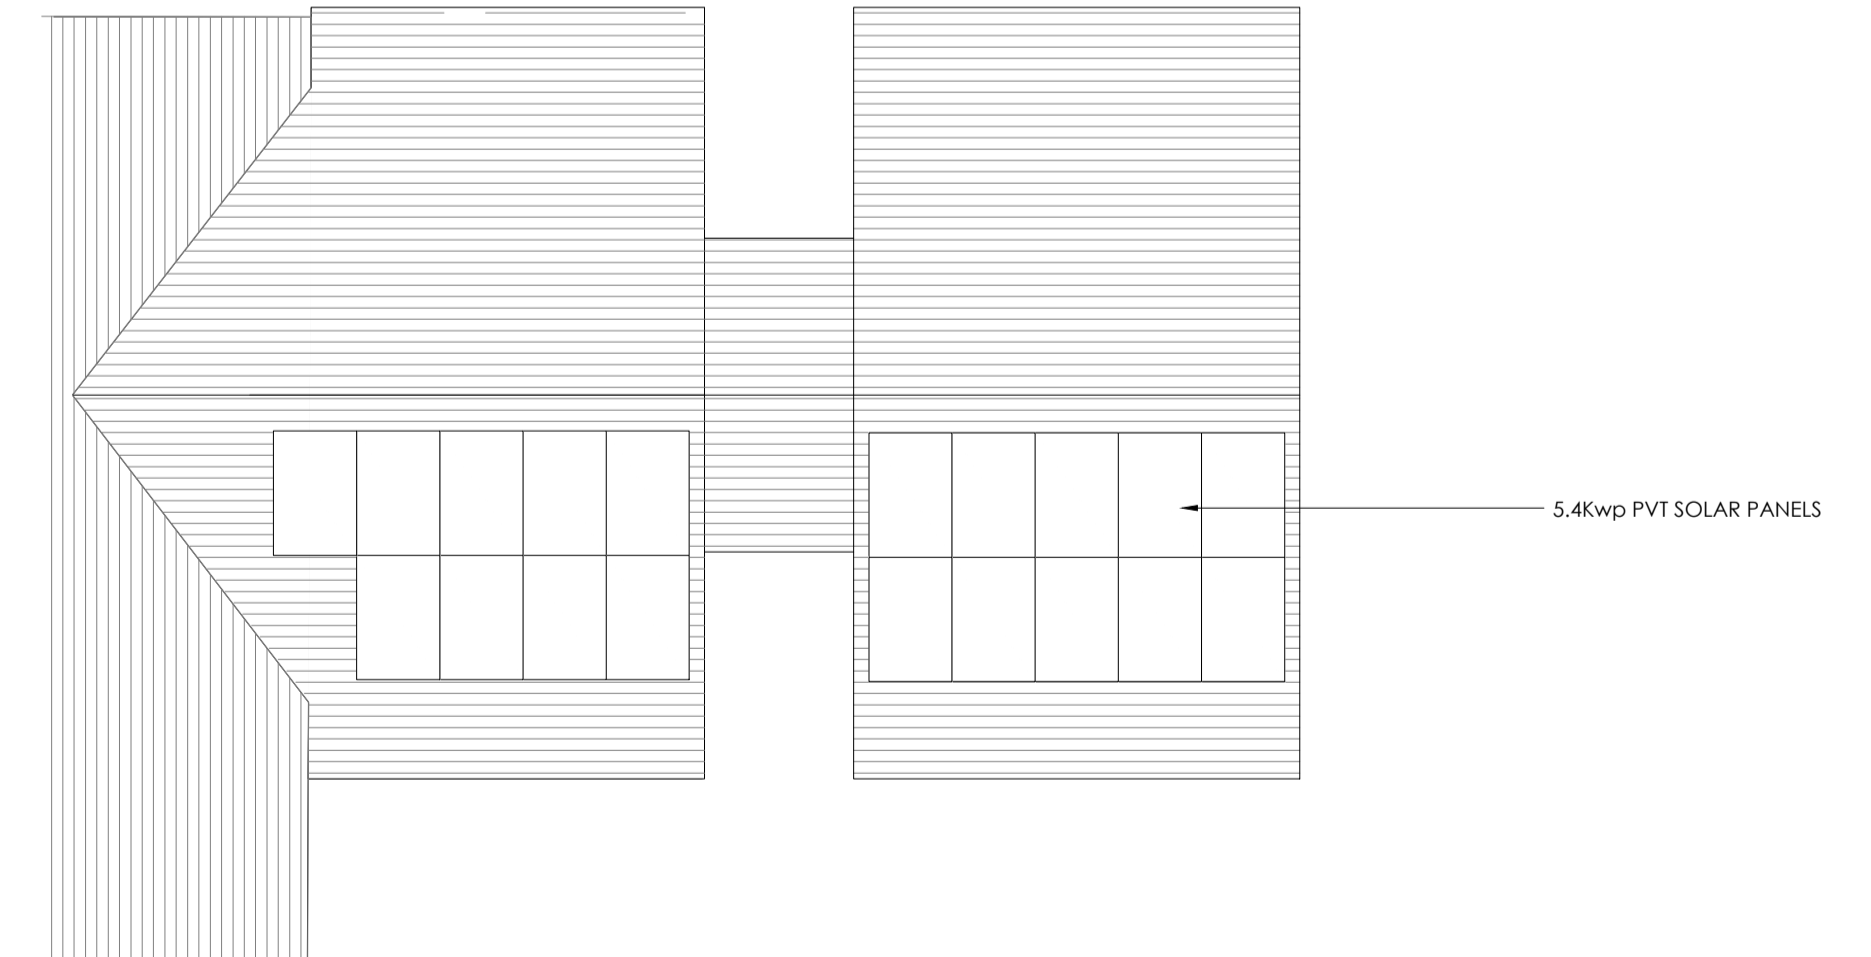

PART ROOF PLAN
SCALE 1:100