




WEST ELEVATION
SCALE 1:100




NORTH ELEVATION
SCALE 1:100



EAST ELEVATION
SCALE 1:100

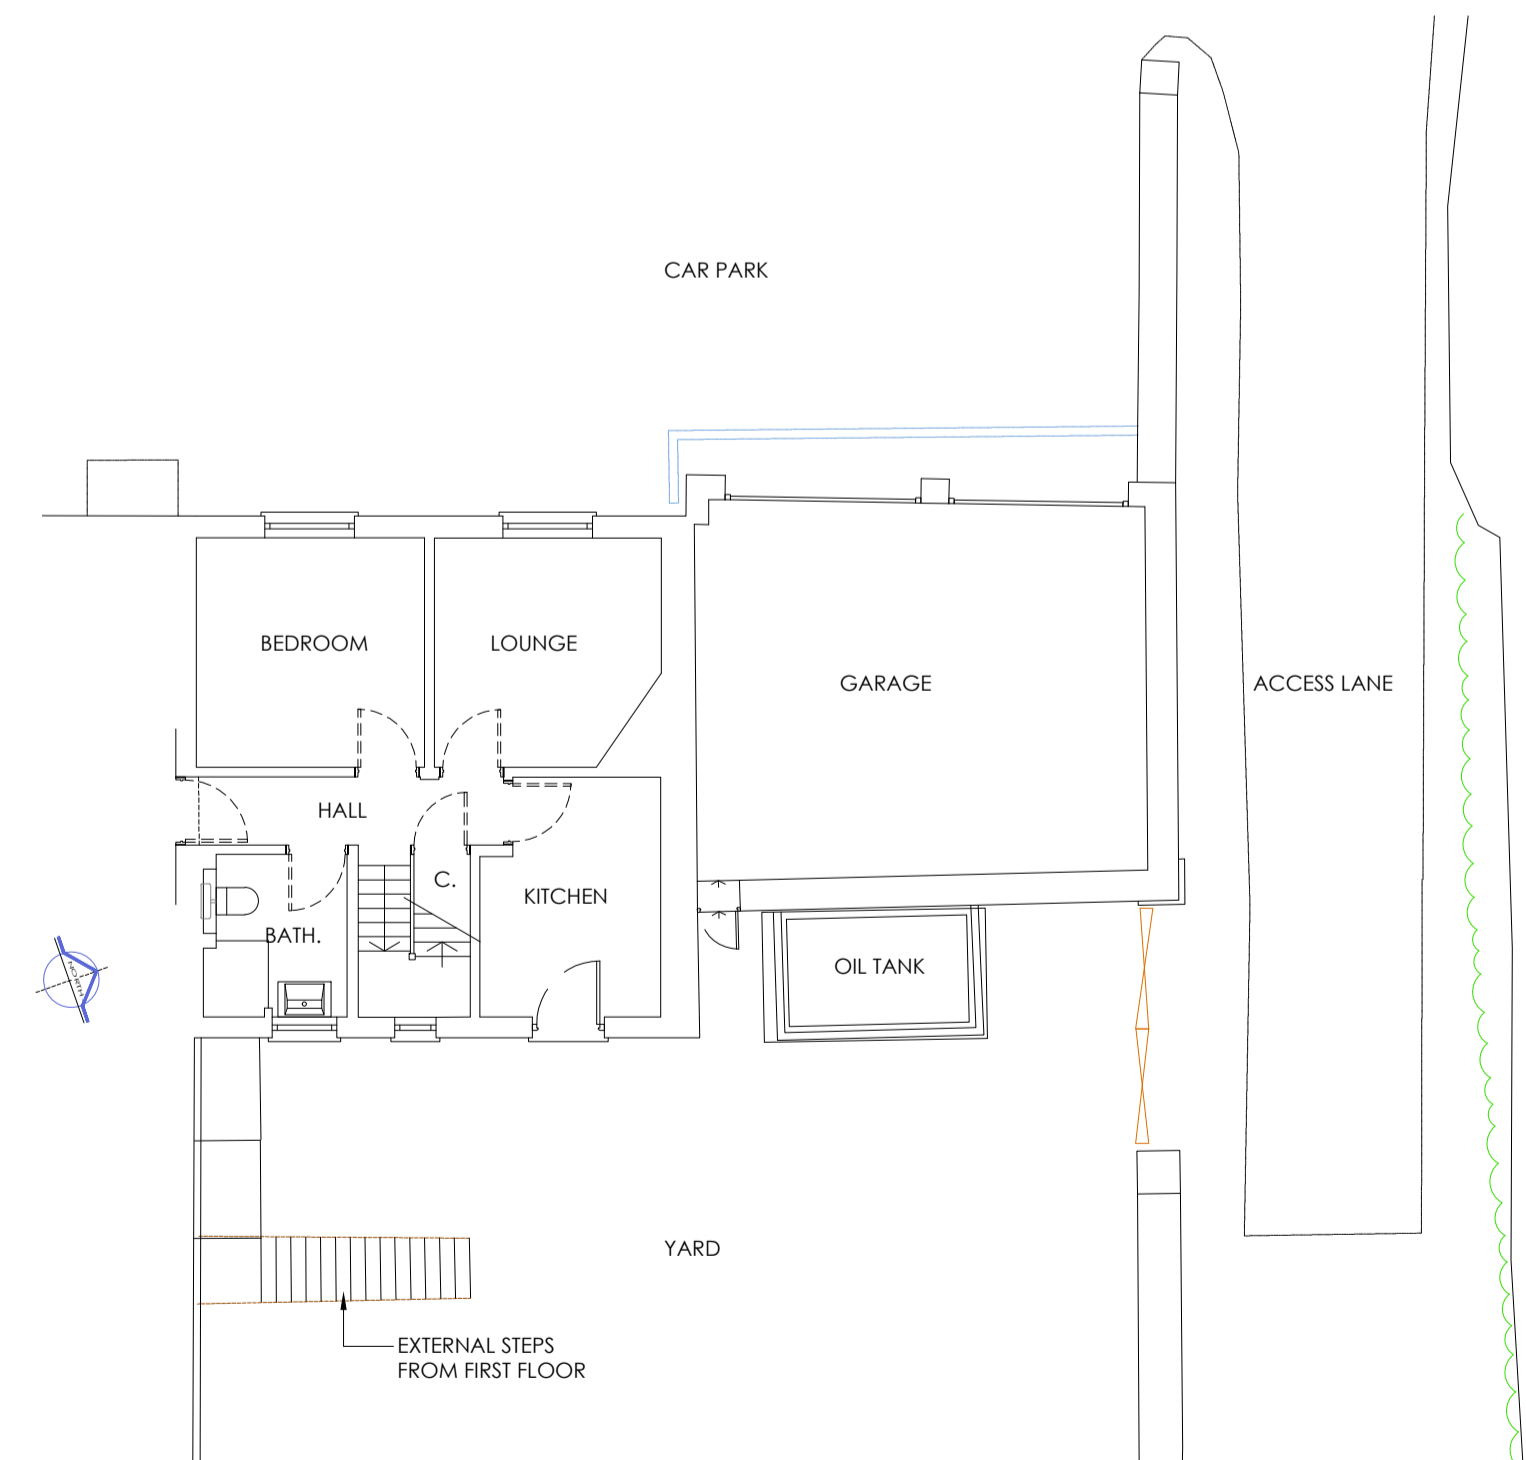

PART GROUND FLOOR PLAN
SCALE 1:100

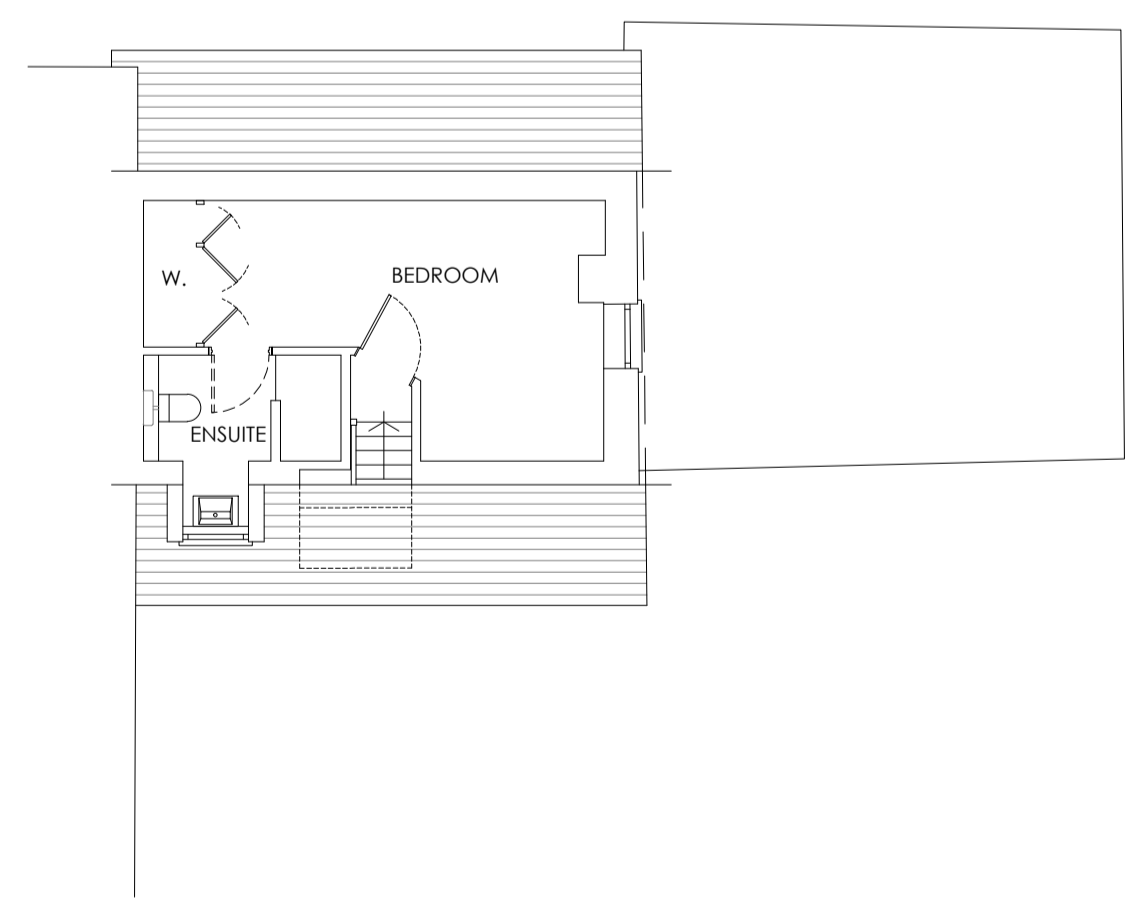

PART FIRST FLOOR PLAN
SCALE 1:100

| | | | | | | | | | | | | | | | |
|-----------------|--|------------------|--|--|--|--|--|---|--|---|--|--|--|------------------------|--|
| DATE | | REVISION SUMMARY | | ALL DIMENSIONS TO BE CHECKED ON SITE. THE COPYRIGHT OF THIS DRAWING WILL BE REMAIN VESTED IN A-TEC DESIGN. A-TEC DESIGN GRANT A LICENCE FOR THE CLIENT TO COPY THIS DRAWING FOR THE PURPOSE OF THIS PROJECT ONLY (EXCLUDING ANY EXTENSION OF THE PROJECT) | | | | JOB TITLE: St Georges Country House Hotel St Georges Hill Perranporth TR6 0ED | | DATE: June '23 DRAWN BY: DCT SCALE: 1:100 | | CLIENT: Mr & Mrs B Harris DRAWING TITLE: Survey Floor plans & Elevations | | DRAWING NO: 02 REV: | |
| SCALE 1:100 | | | | SCALE 1:50 | | | | SCALE 1:25 | | | | 9 Treninnick Hill, Newquay TR7 2JS TEL - 01872 300798 EMAIL - info@a-tecdesign.com | | | |