



South - Proposed
1 : 100 0 2m

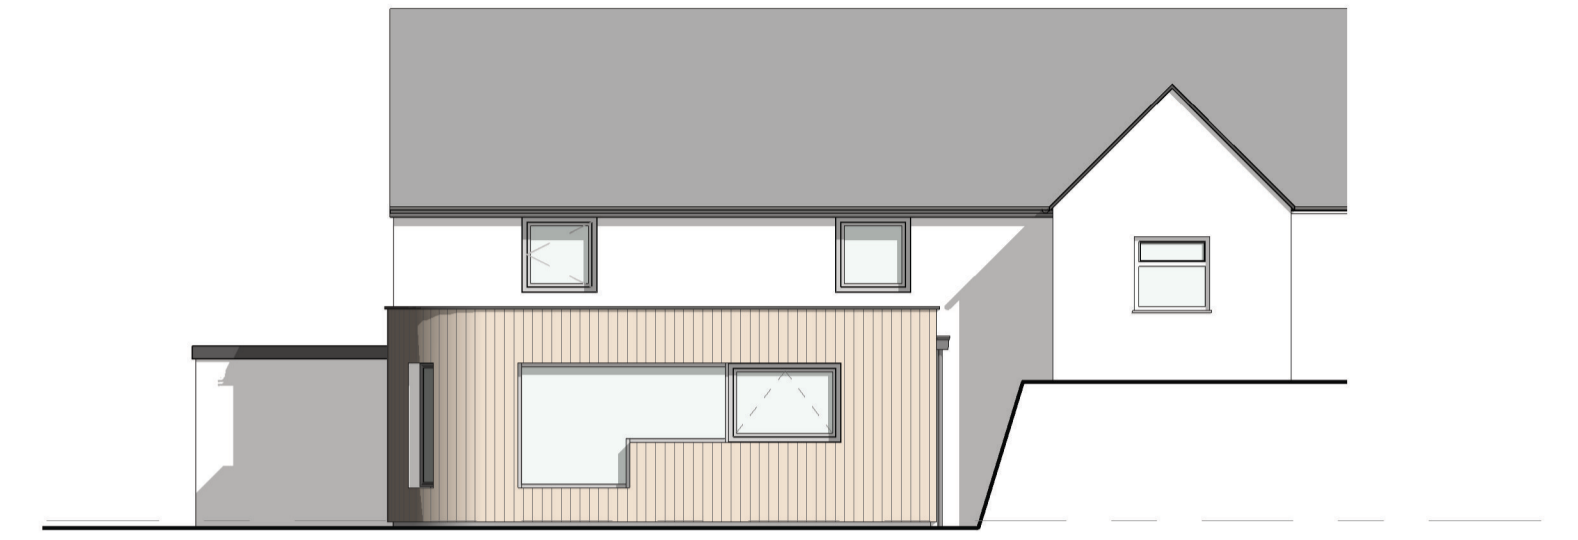


East - Proposed
1 : 100




North - Proposed
1 : 100

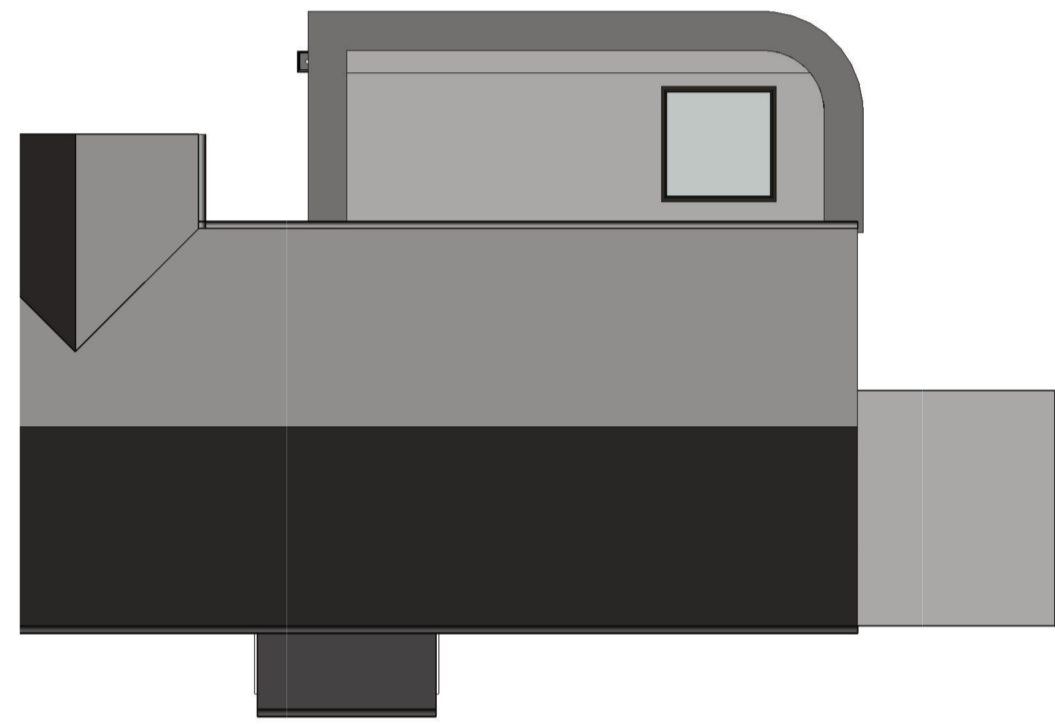


Roof Plan - Proposed
1 : 100 0 2m

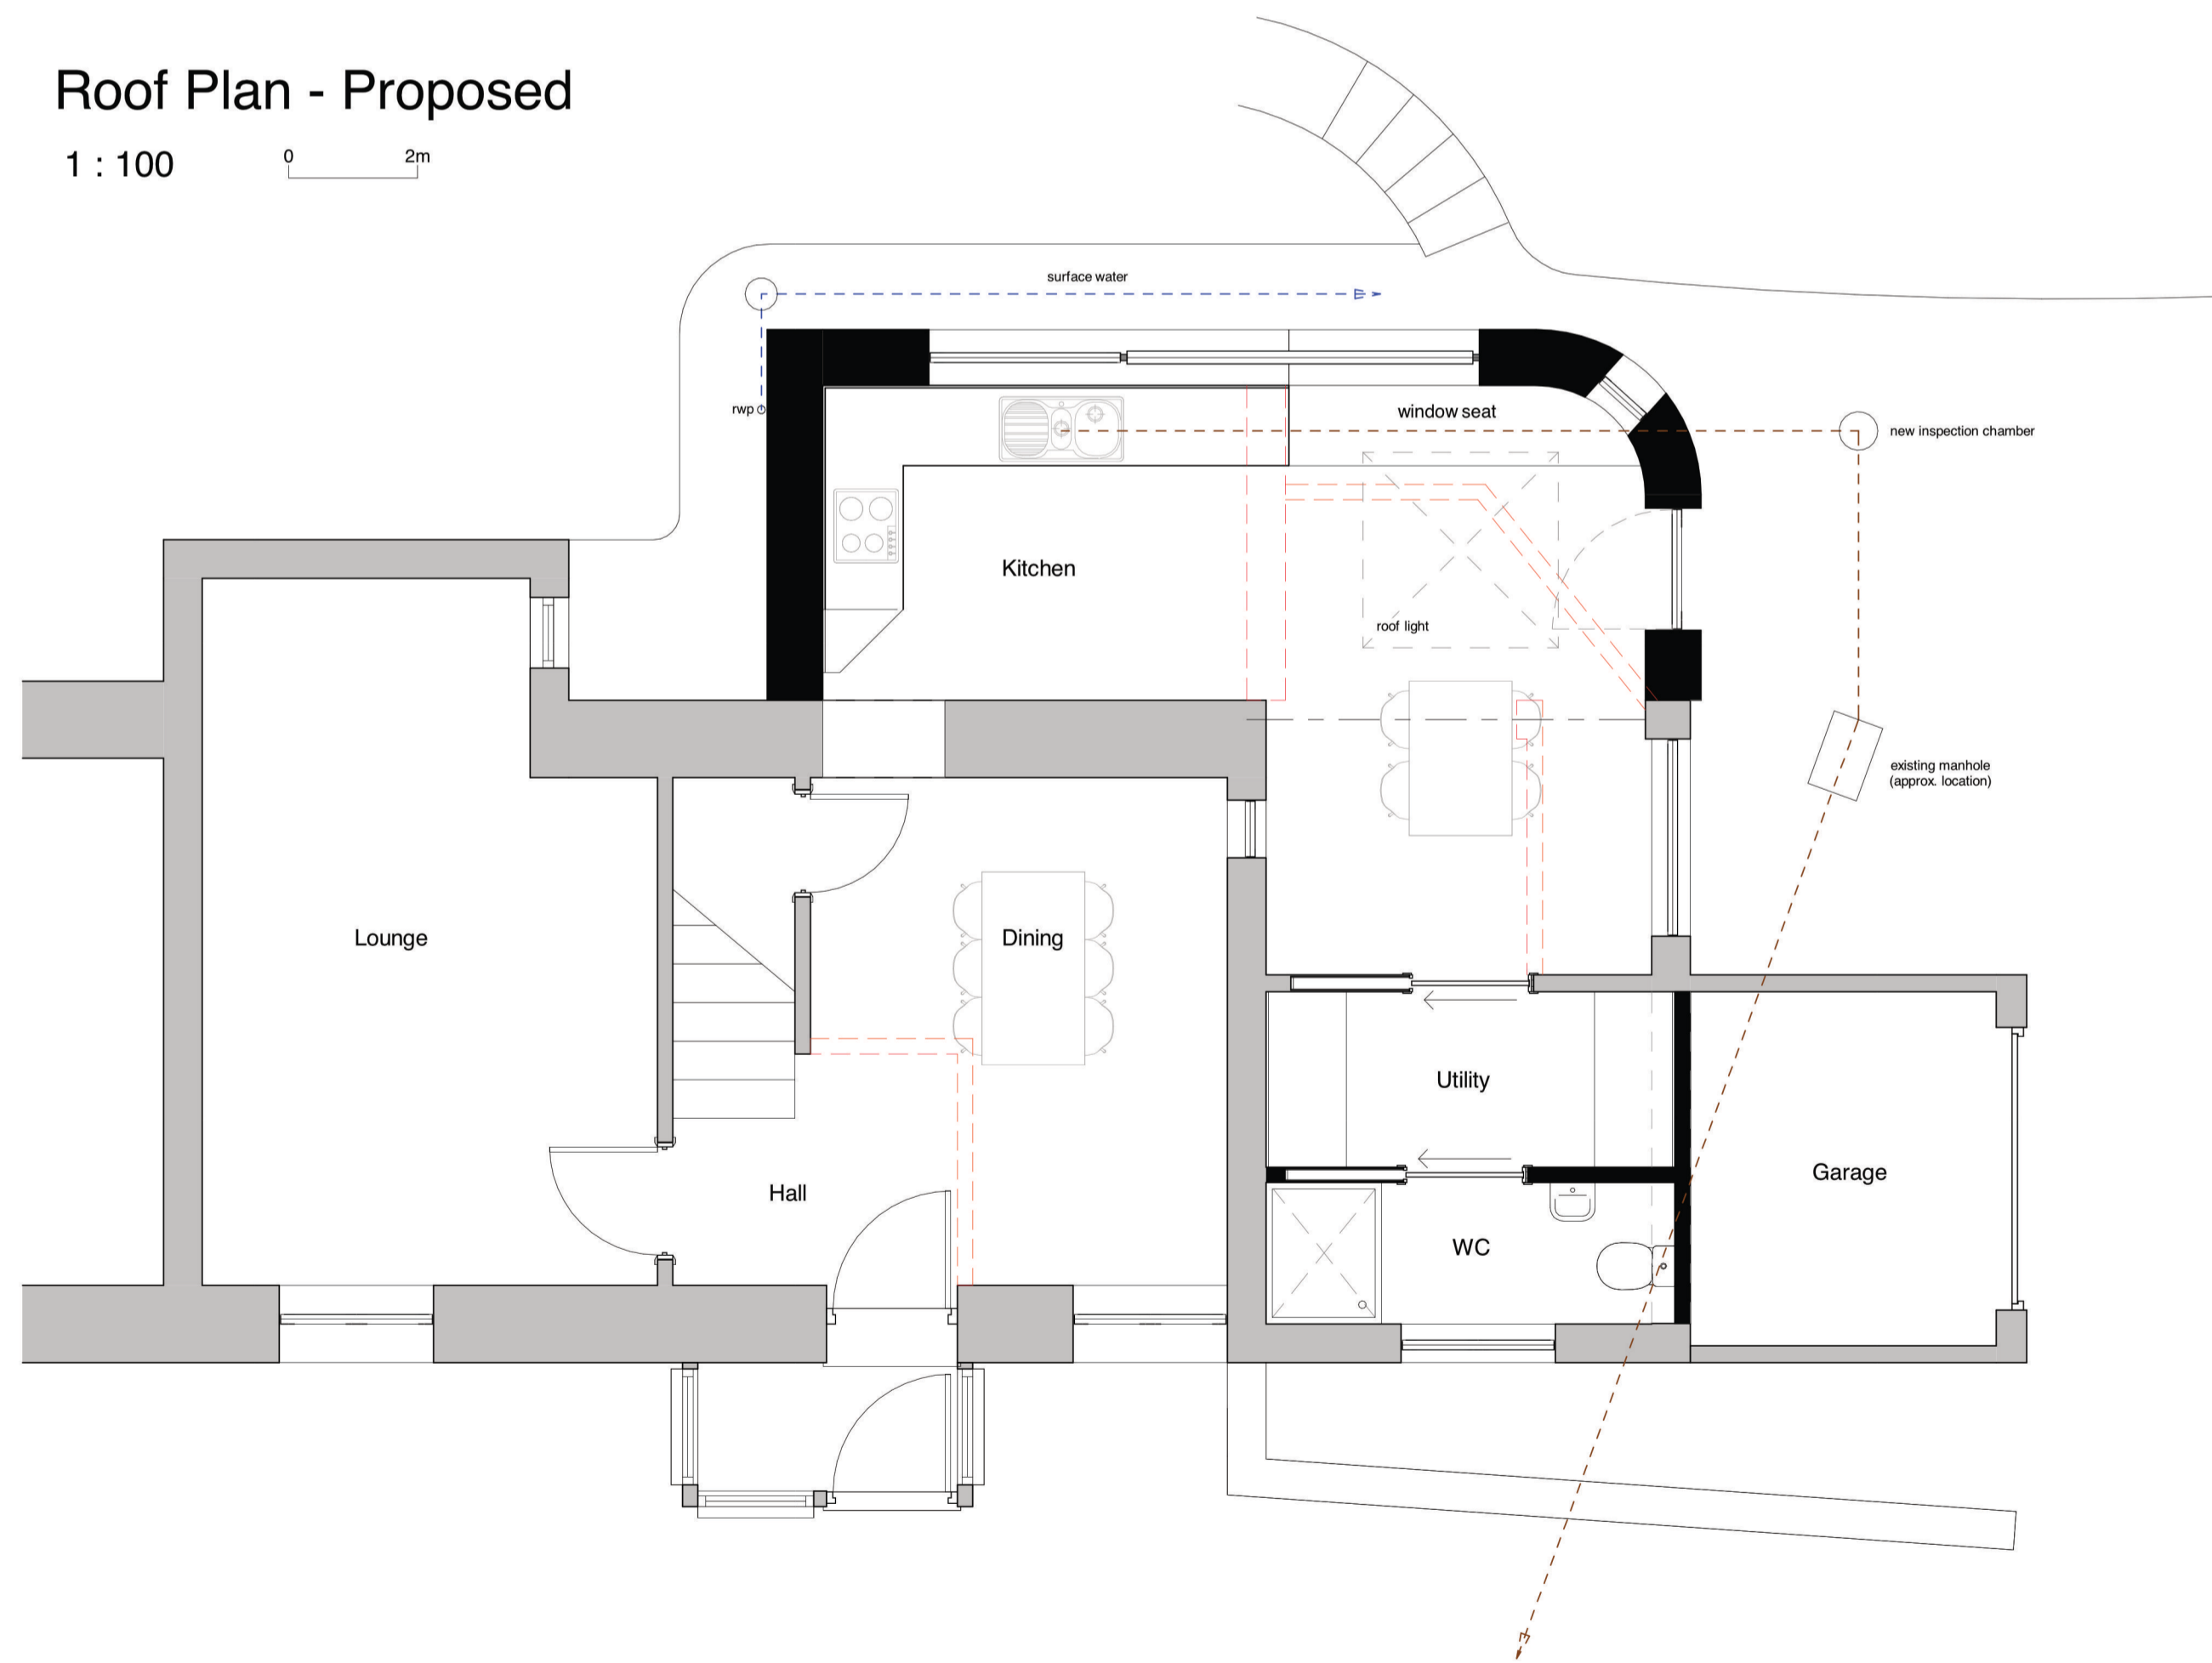

Ground Floor Plan - Proposed
1 : 50 0 1m

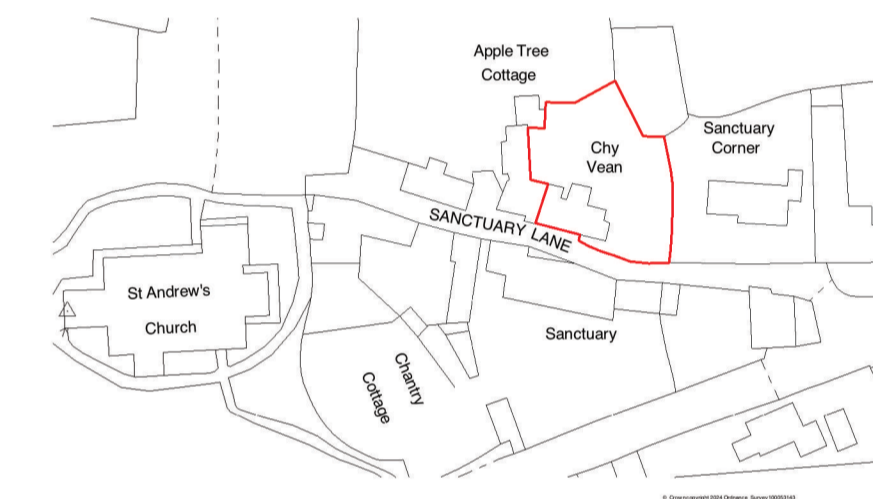

Site Location Plan
1 : 1250 0 5m

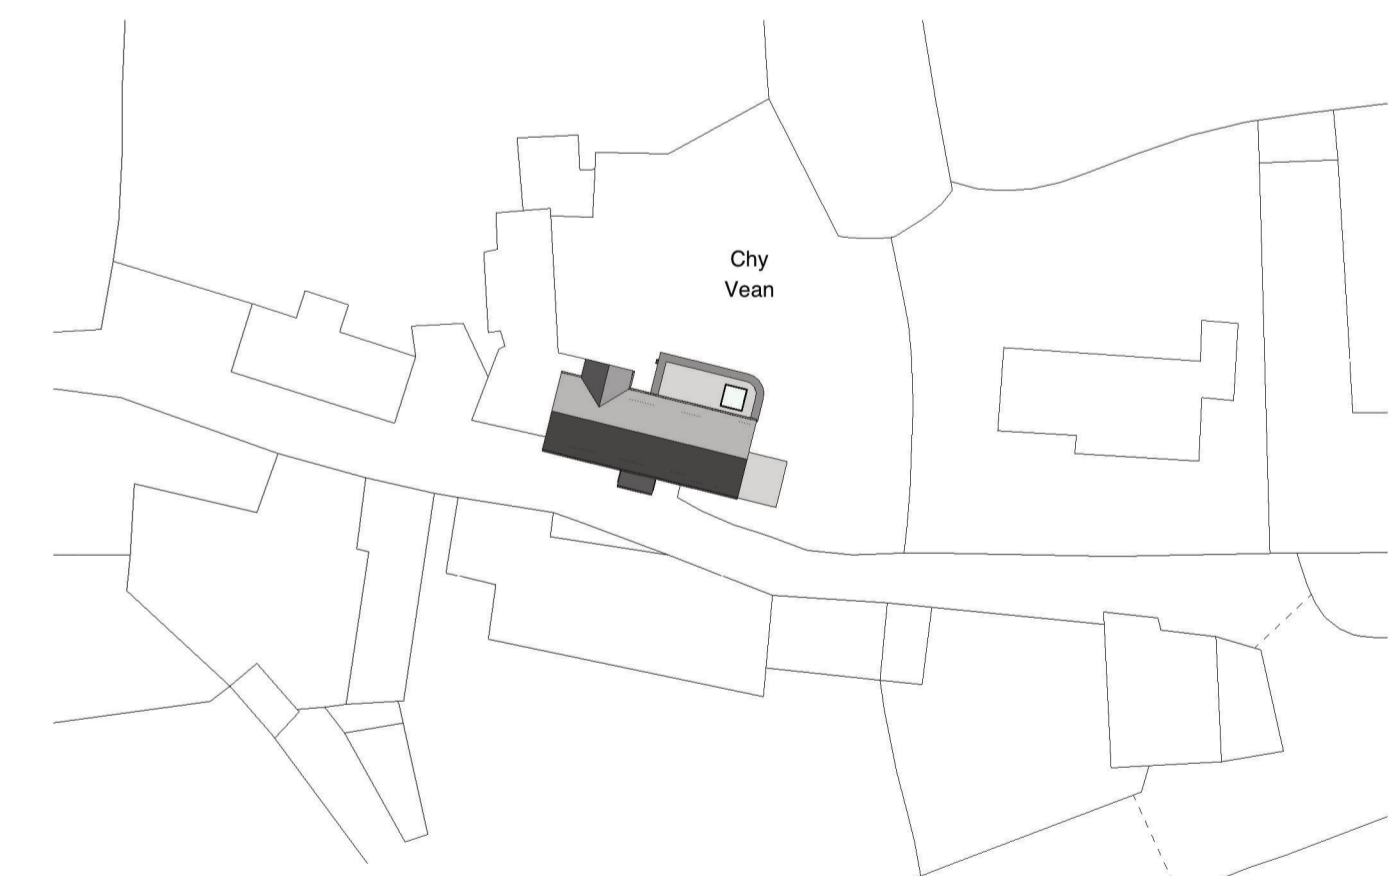

Block Plan
1 : 500 0 10m

CLIENT Mr & Mrs M.Taylor	PROJECT Sanctuary Cottages Extension and Alterations	DRAWING Proposals	Scale AS SHOWN	Sheet Size A1	DRAWING No. PL01	REV
			Date 11/02/24	Drawn KS		
PLANNING			KS Architecture T:07759272432 E:info@ksa-design.co.uk <small>Reproduction of these drawings is strictly prohibited without permission of KS Architecture.</small>			